




Lat40°, Inc. 6250 W. 10th Street, Unit 2, Greeley, CO 970-515-5294

# LOCATION DRAWING

**SCHNEIDER 19Q-HZ PAD**

SECTION: 19  
TOWNSHIP: 5N  
RANGE: 64W

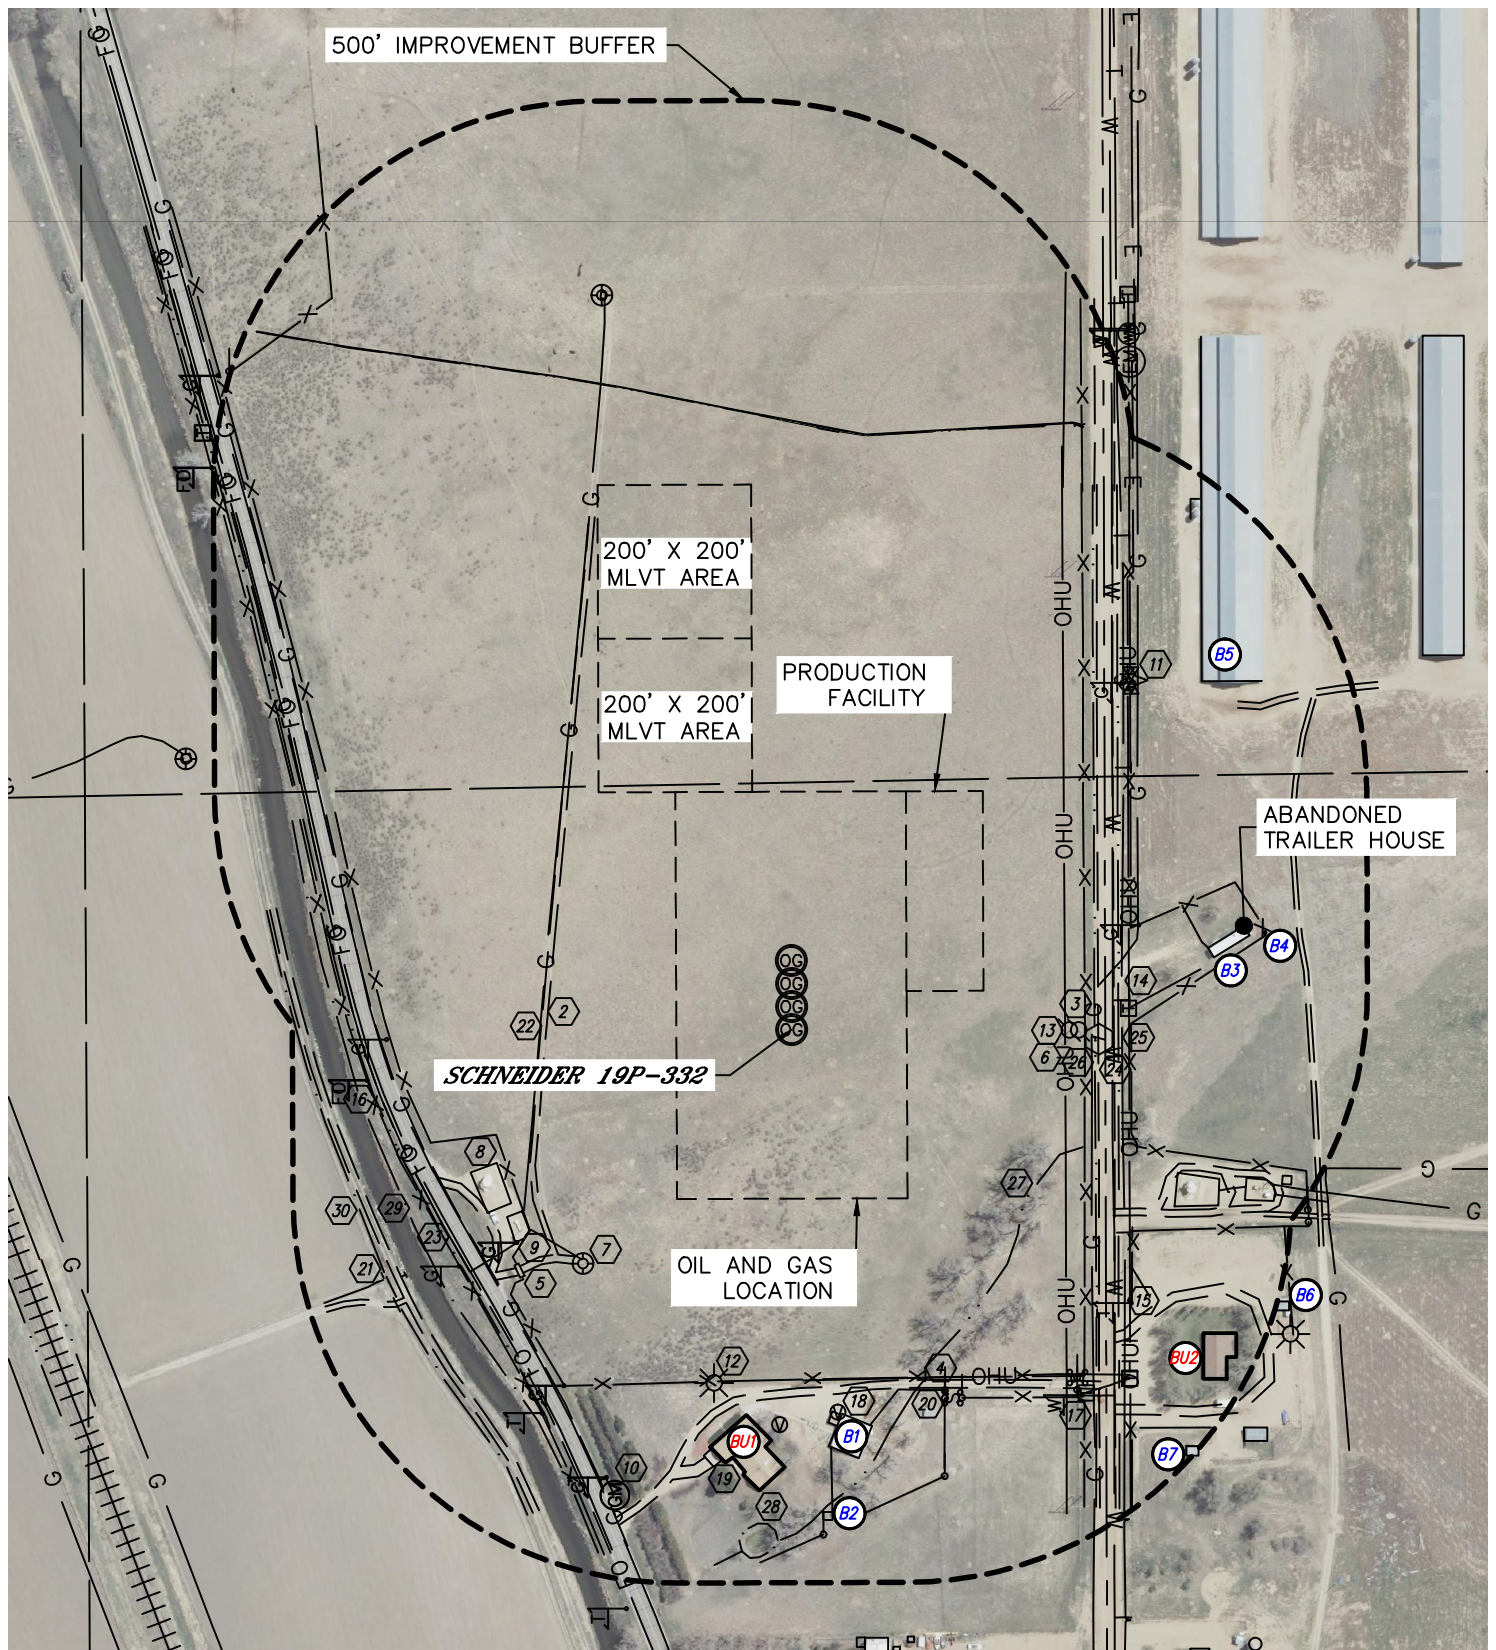

**SHEET 1 OF 2**

DATE: 3/26/2015  
PROJECT#: 2013130



Lat40°, Inc. 6250 W. 10th Street, Unit 2, Greeley, CO 970-515-5294






 













 

## LOCATION DRAWING

**SCHNEIDER 19Q-HZ PAD**

SECTION: 19  
TOWNSHIP: 5N  
RANGE: 64W

### IMPROVEMENTS:

(MEASURED FROM THE PROPOSED SCHNEIDER 19P-332 WELL LOCATION)

-  BUILDING UNIT **BU1** 505' NW, **BU2** 664' SW
-  BUILDING **B1** 500' SW, **B2** 629' W, **B3** (ABANDONED TRAILER HOUSE) 553' SE, **B4** 627' SE, **B5** 702' SE, **B6** 723' SW, **B7** 747' SW
-  COUNTY ROAD 54 399' S, COUNTY ROAD 54.5 496' NW
-  ACCESS ROAD 318' N, 460', 595' & 614' NW, 467' W, 480' & 577' SW, 671' S, 716' SE
-  FENCE 382' & 449' S, 488', 520', 606' & 681' SW, 455' & 546' W, 408' & 528' NW, 1125' NE
-  GATE 510', 586' & 614' SW, 658' W
-  CATTLE GUARD 468' NW
-  OVERHEAD UTILITY LINE 356' & 439' S, 457' W
-  EX. WELL HEAD 408' NW, 987' NE
-  EX. PRODUCTION EQUIPMENT (PDC) 422' & 429' NW, (NOBLE) 536', 623' & 667' SW
-  GAS MARKER 452', 531', 550' & 631' NW, 472' & 630' SE, 527' N
-  GAS METER 648' NW
-  GAS VALVE 634' SE
-  LIGHT POLE 469' NW
-  UTILITY POLE 361' & 374' S
-  TELEPHONE PEDESTAL 439' S, 609' & 632' SW
-  TELEPHONE MARKER 566' SW, 596' NW
-  FIBER OPTIC MARKER 554' N
-  WATER MARKER 607' SW
-  SPIGOT 501' SW, 514' W
-  CONCRETE STRUCTURE 554' & 598' NW, 844' SE
-  CULVERT 486' SW, 624' NW
-  IRRIGATION PIPE 622' & 624' NW
-  GAS LOCATES  $\pm 326'$  N,  $\pm 391'$  S,  $\pm 498'$  &  $\pm 520'$  NW,  $\pm 595'$  &  $\pm 666'$  SW
-  FIBER OPTIC LOCATES  $\pm 515'$  NW
-  WATER LOCATES  $\pm 418'$  S
-  TELEPHONE LOCATES  $\pm 430'$  S
-  BARROW DITCH 394' & 426' S, 526' NW
-  LOW AREA 378' SW
-  POND 644' NW
-  CANAL 552' NW
-  DITCH 609' & 631' NW, 779' SE

***SHEET 2 OF 2***

DATE: 3/26/2015  
PROJECT#: 2013130