


PROPOSED WELLBORE SCHEMATIC

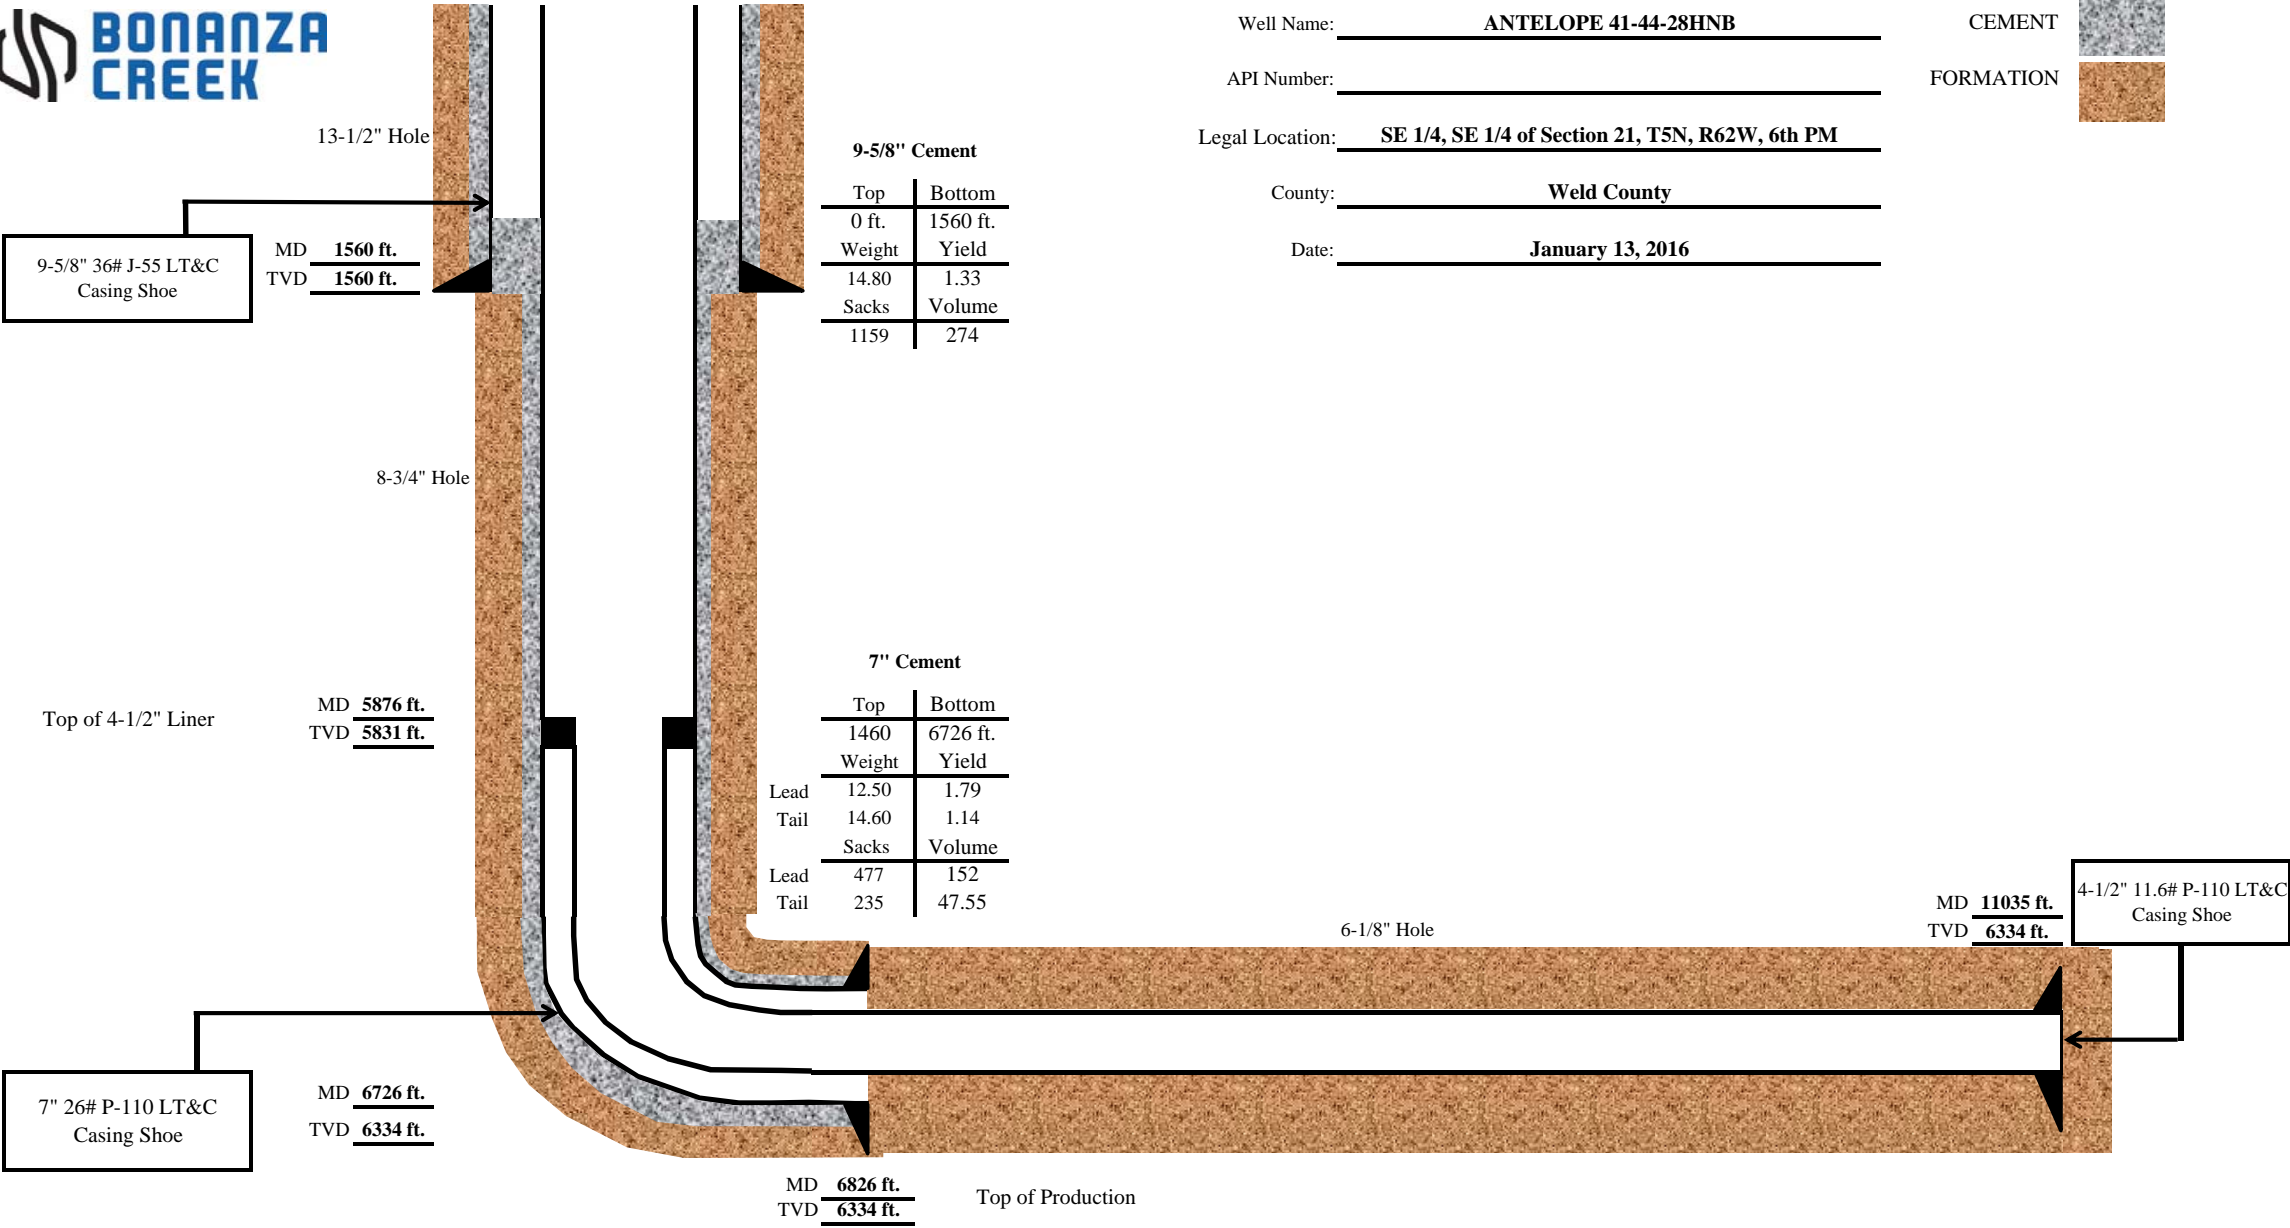

Well Name: ANTELOPE 41-44-28HNB

API Number:

Legal Location: SE 1/4, SE 1/4 of Section 21, T5N, R62W, 6th PM

County: Weld County

Date: January 13, 2016

