


downstream  
anticipated flood


Storage tanks

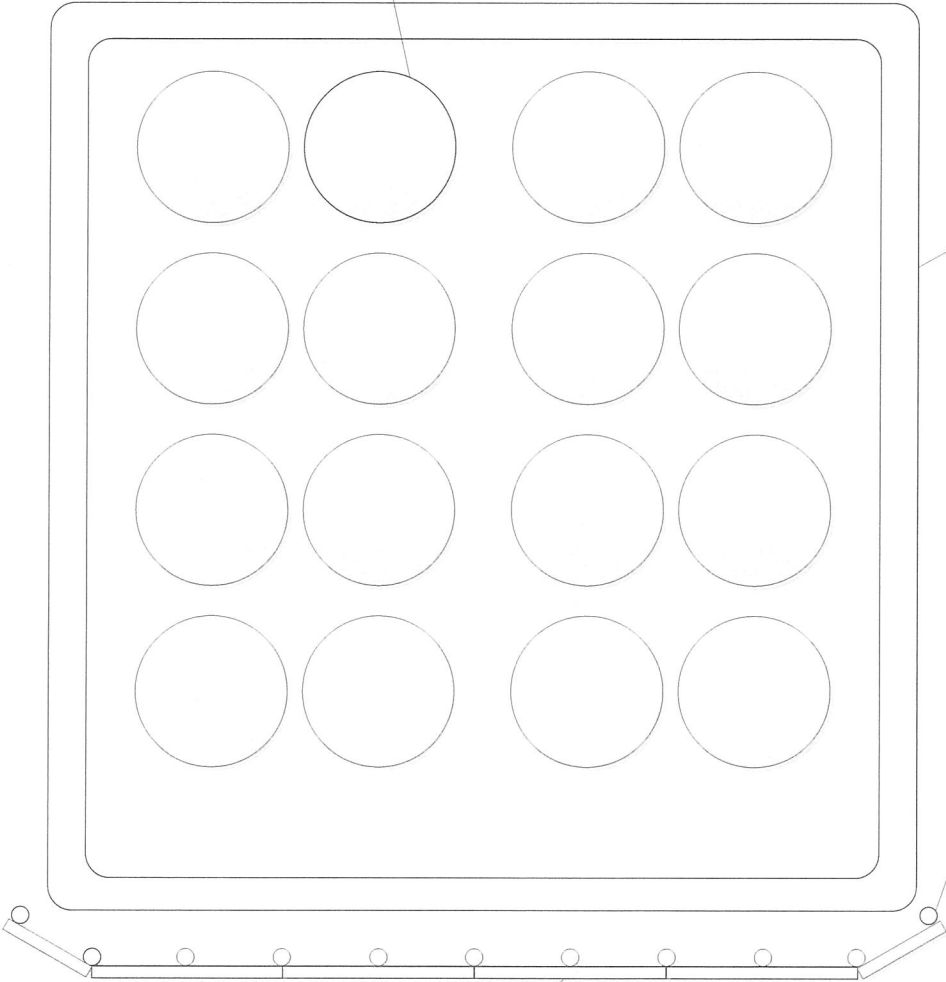

earth berm




casing anchor

pipe fencing

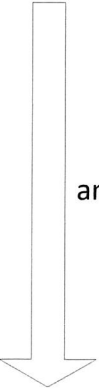

upstream  
anticipated flood

<b>COMPANY:</b> PDC ENERGY	<b>Date:</b> 1-29-16
<b>TITLE:</b> REINFORCED BERM DESIGN, FLOOD PLAIN v2 (COGCC 603.h compliance)	
drawing is theoretical, dimensions not to scale	

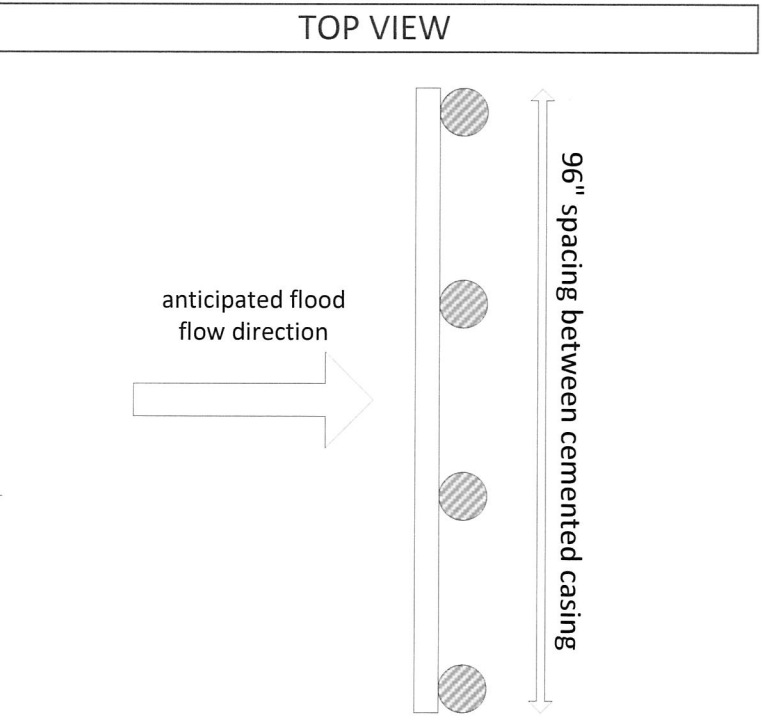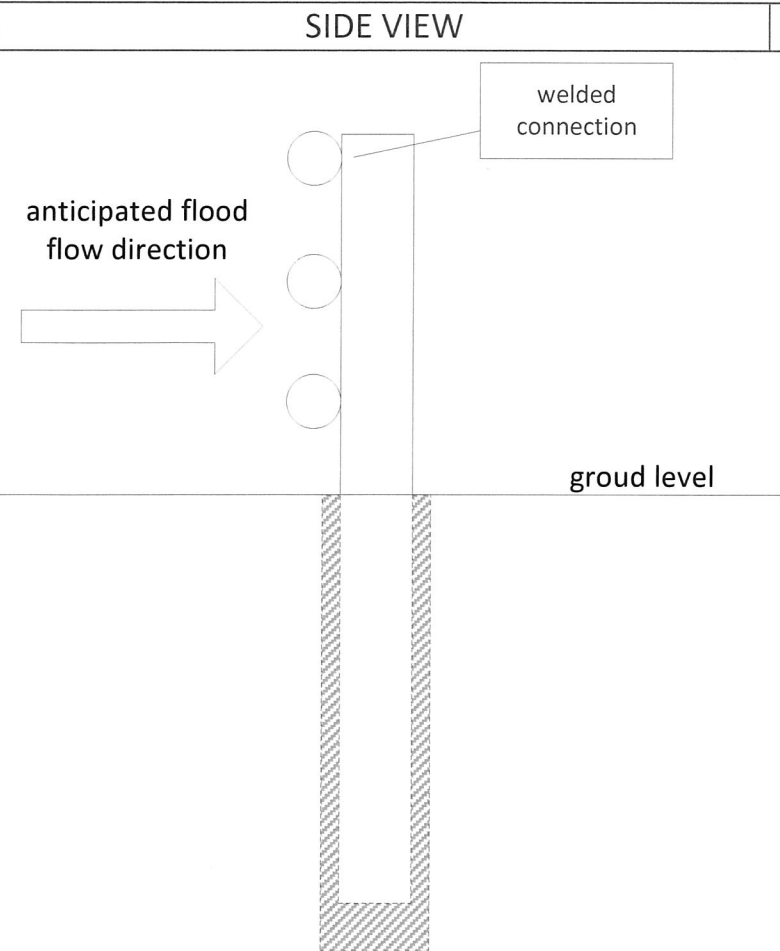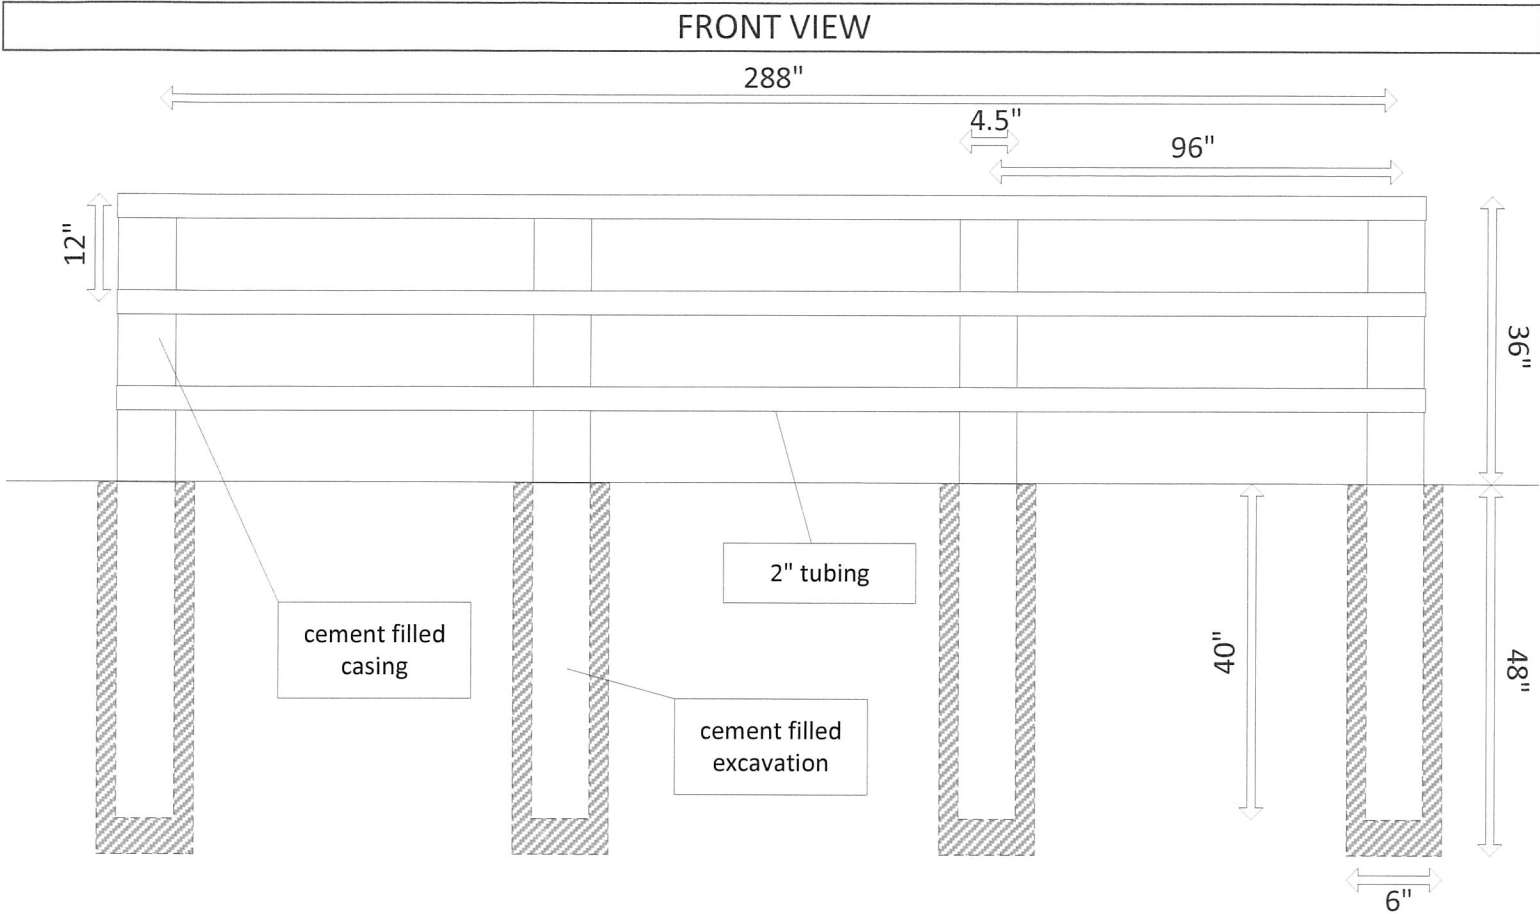

<b>COMPANY:</b> PDC ENERGY	<b>Date:</b> 1/29/16
<b>TITLE:</b> FLOOD DEBRIS MITIGATION, PIPE FENCING (COGCC 603.h compliance)	
drawing is theoretical, dimensions not to scale	