


LOT 2 (NWNE)

LOT 7 (SWNE)

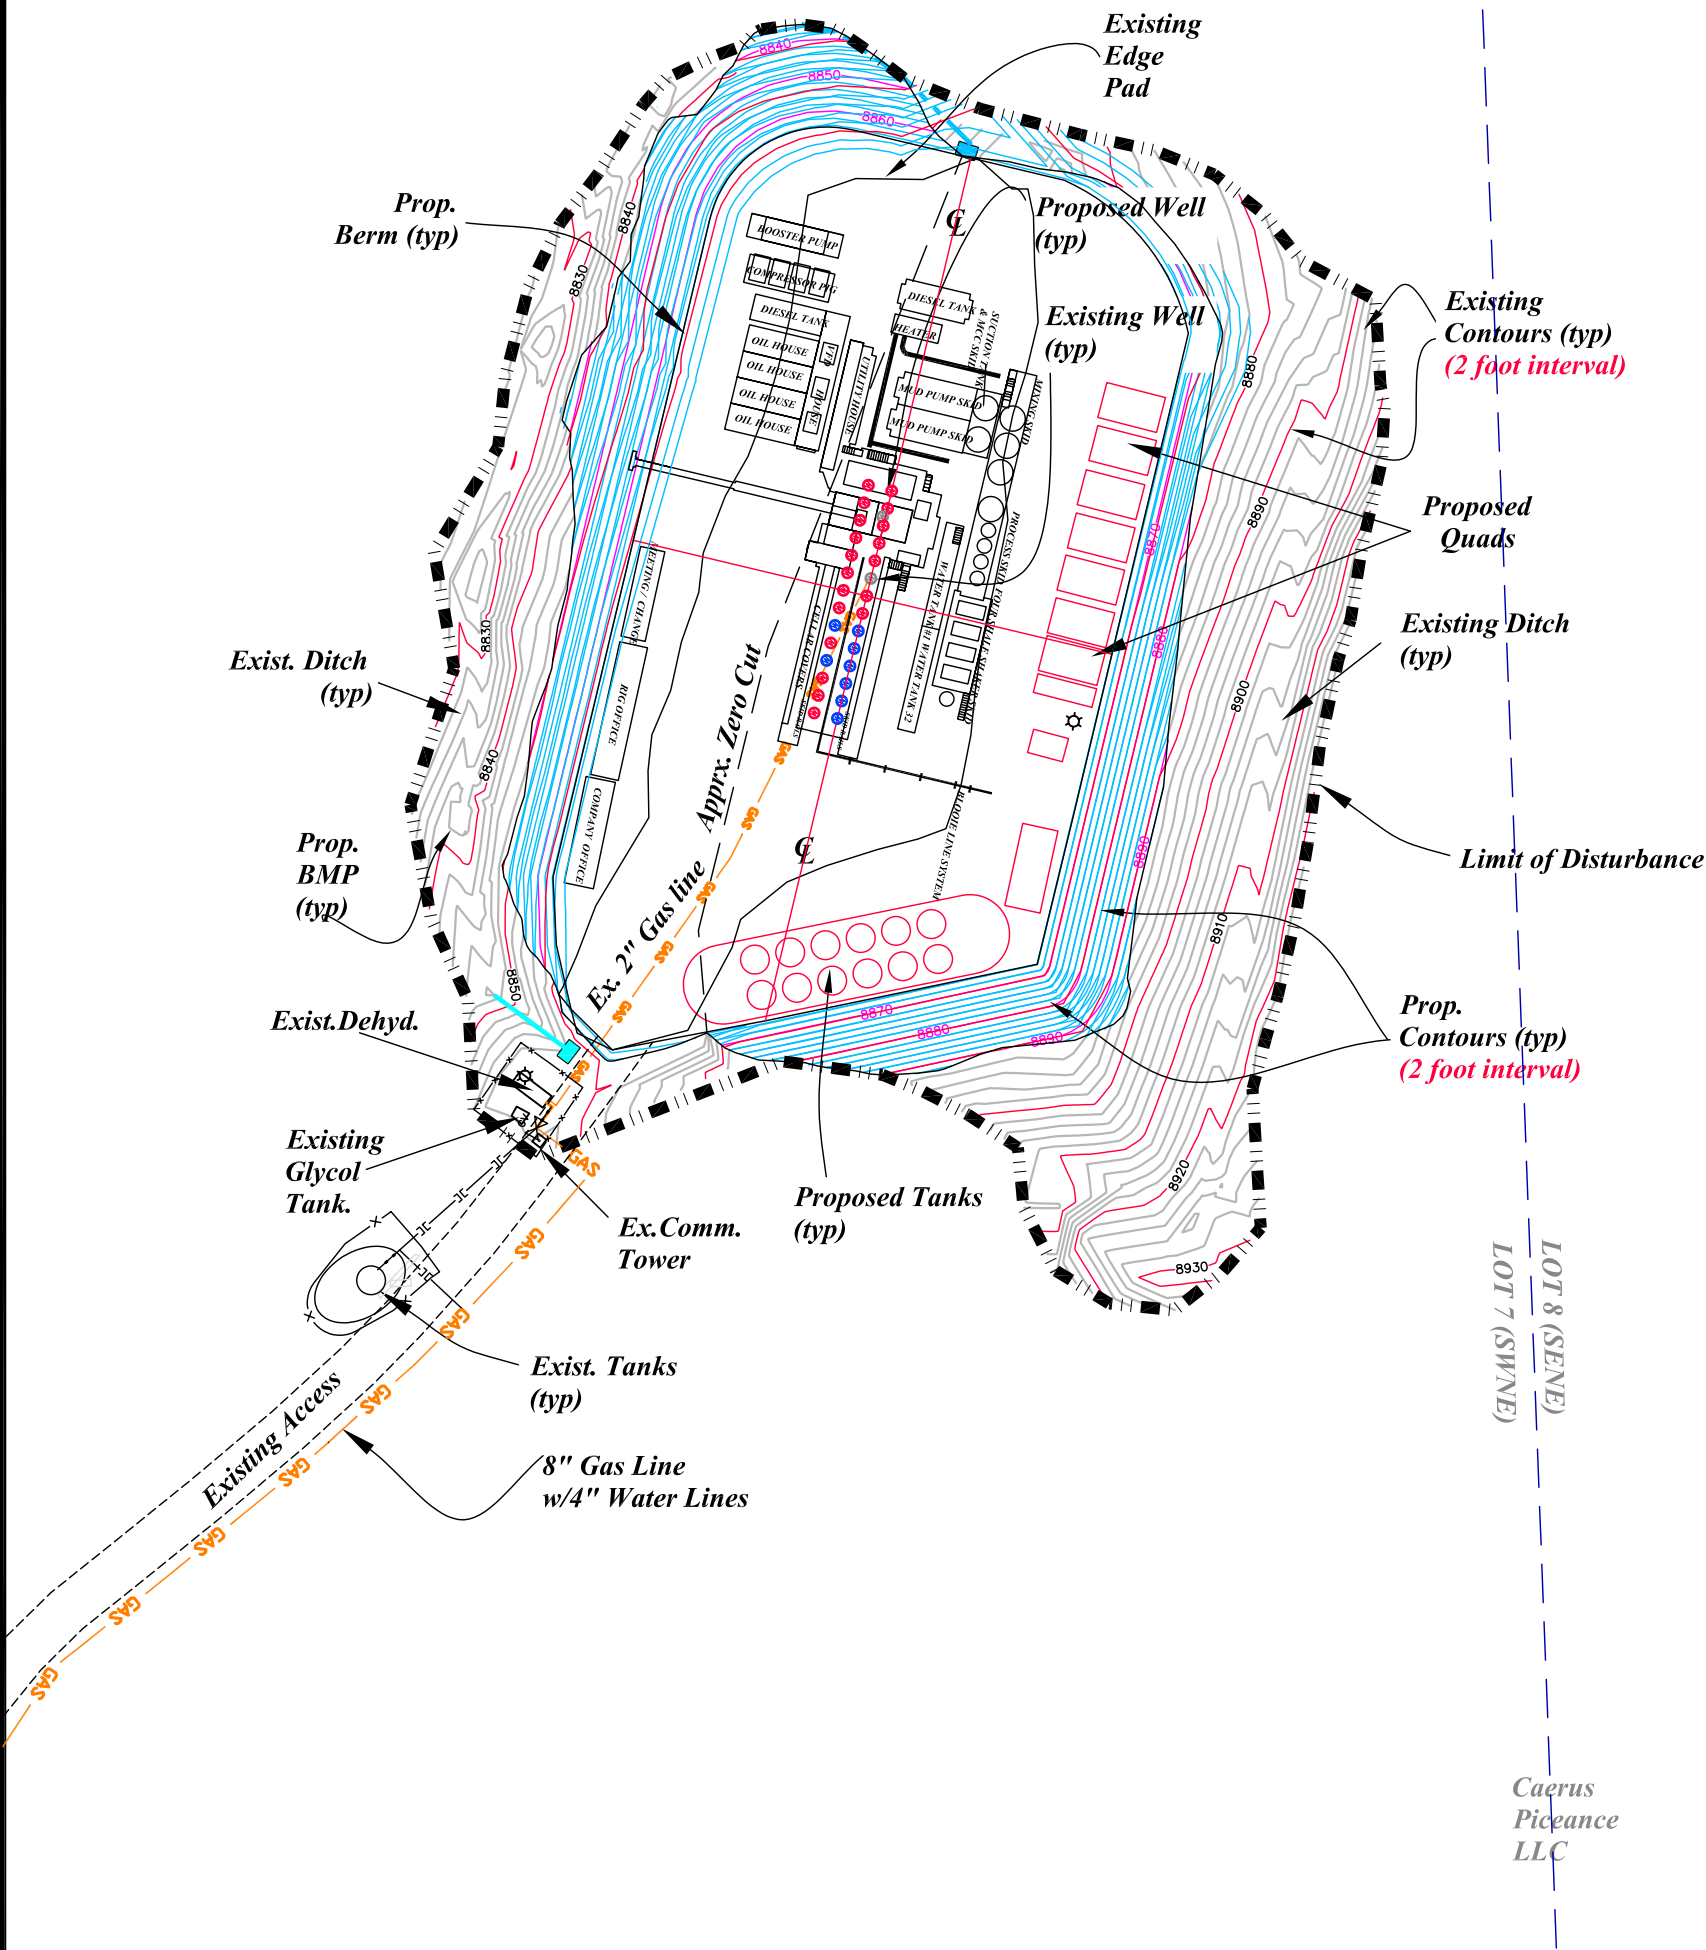

GRAPHIC SCALE



(IN FEET)
1 inch = 80 ft.

Battlement Mesa 36G-795
Lot 7 (SWNE) Section 36
T. 7 S., R. 95 W., 6TH PM
Garfield County, CO



Rig Layout

CONSTRUCTION SURVEYS, INC.
0012 SUNRISE BLVD. SILT, CO
81652 (970)876-5753

SURVEY BY:REW 12/04/15

PDOP: 1.8

DRAWN BY:IM 01/28/16

DWG:BM36G-795 IM

REVISED:

Pad Elevation = 8865.0

Caerus Piceance LLC
CAERUS
OIL AND GAS LLC