

NOTES:

- Flare pit is to be located a min. of 100' from the wellhead.
- Contours shown at 2' intervals.



GRMR OIL & GAS

STOVER FEDERAL #9-12 1D & #9-12 1H
NW 1/4 SW 1/4, SECTION 9, T4N, R90W, 6th P.M.
MOFFAT COUNTY, COLORADO



UELS, LLC
Corporate Office * 85 South 200 East
Vernal, UT 84078 * (435) 789-1017

DRAWN BY: T.B.	DATE DRAWN: 04-07-15
SCALE: 1" = 50'	REVISED: 02-05-16 C.D.L.
TYPICAL RIG LAYOUT	FIGURE #3

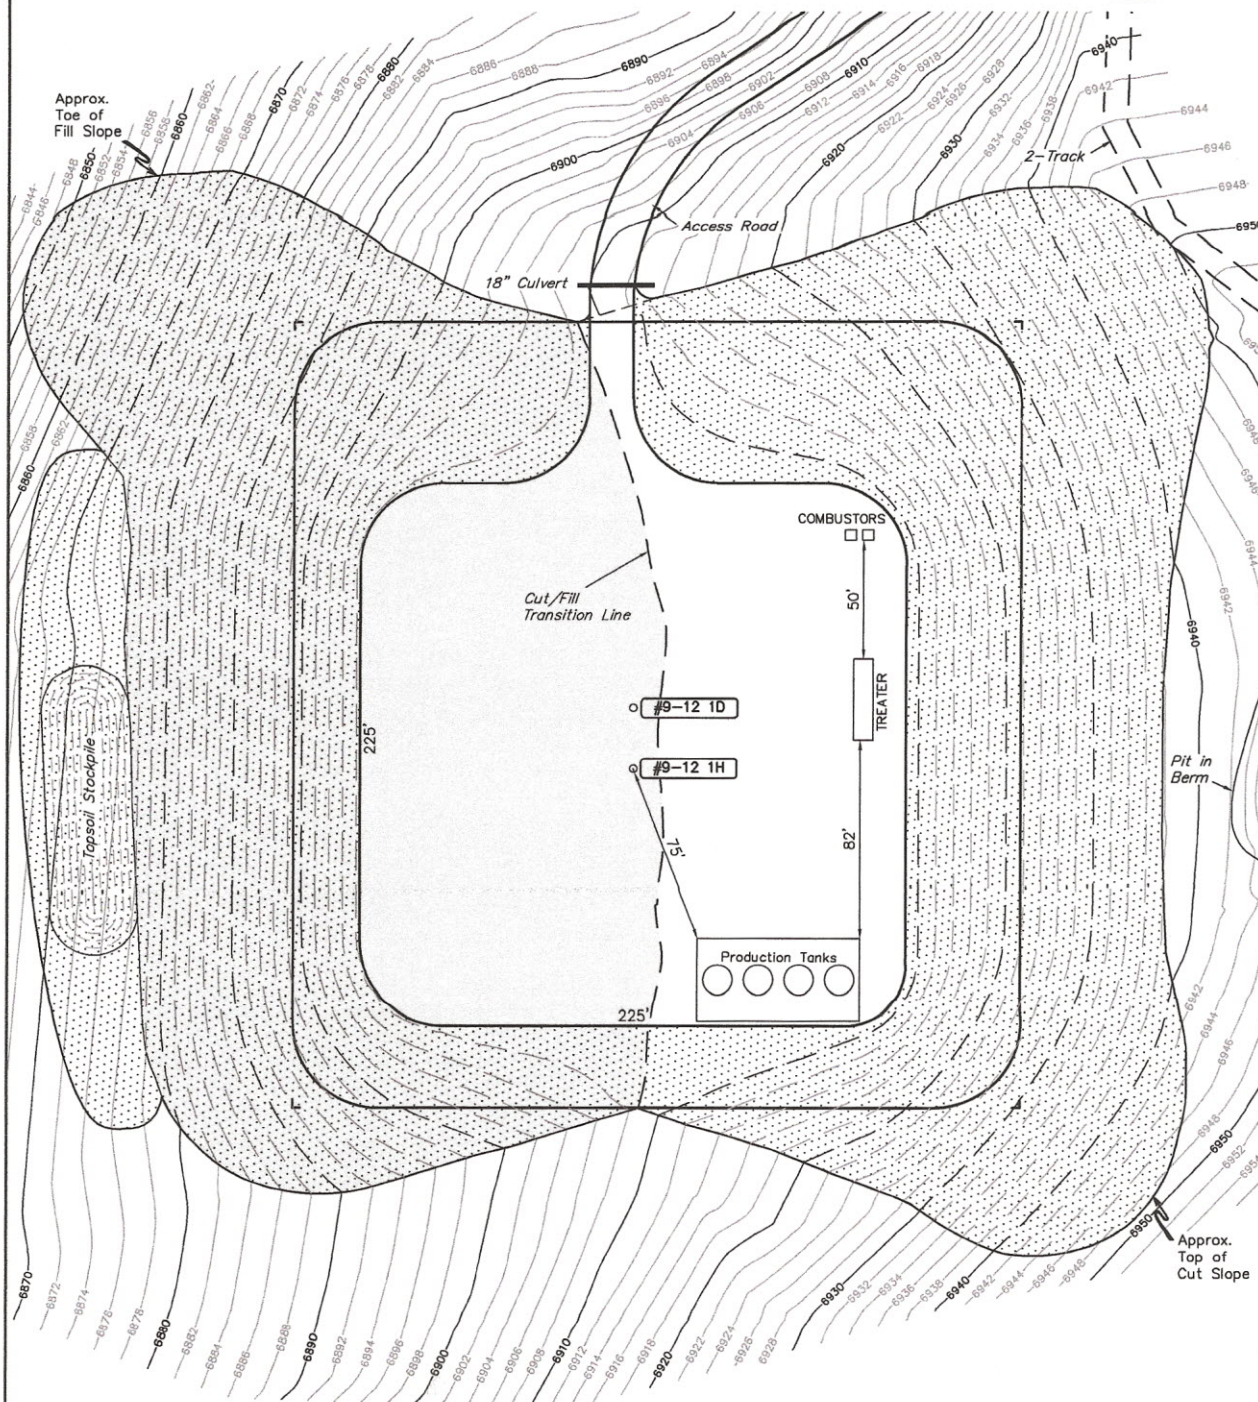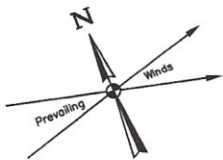

LEGEND:
 [Stippled Pattern] Reclaimed Area

APPROXIMATE PRODUCTION PAD ACREAGE = ±1.184 ACRES
 APPROXIMATE RECLAIMED ACREAGE = ±2.598 ACRES
 TOTAL ACREAGE = ±3.782 ACRES

NOTES:
 • Contours shown at 2' intervals.



GRMR OIL & GAS

STOVER FEDERAL #9-12 1D & #9-12 1H
 NW 1/4 SW 1/4, SECTION 9, T4N, R90W, 6th P.M.
 MOFFAT COUNTY, COLORADO

DRAWN BY: T.B.	DATE DRAWN: 04-07-15
SCALE: 1" = 50'	REVISED: 02-05-16 C.D.L.
PRODUCTION FACILITY & RECLAMATION DRAWING	FIGURE #4



UELS, LLC
 Corporate Office * 85 South 200 East
 Vernal, UT 84078 * (435) 789-1017