




T4N
T3N

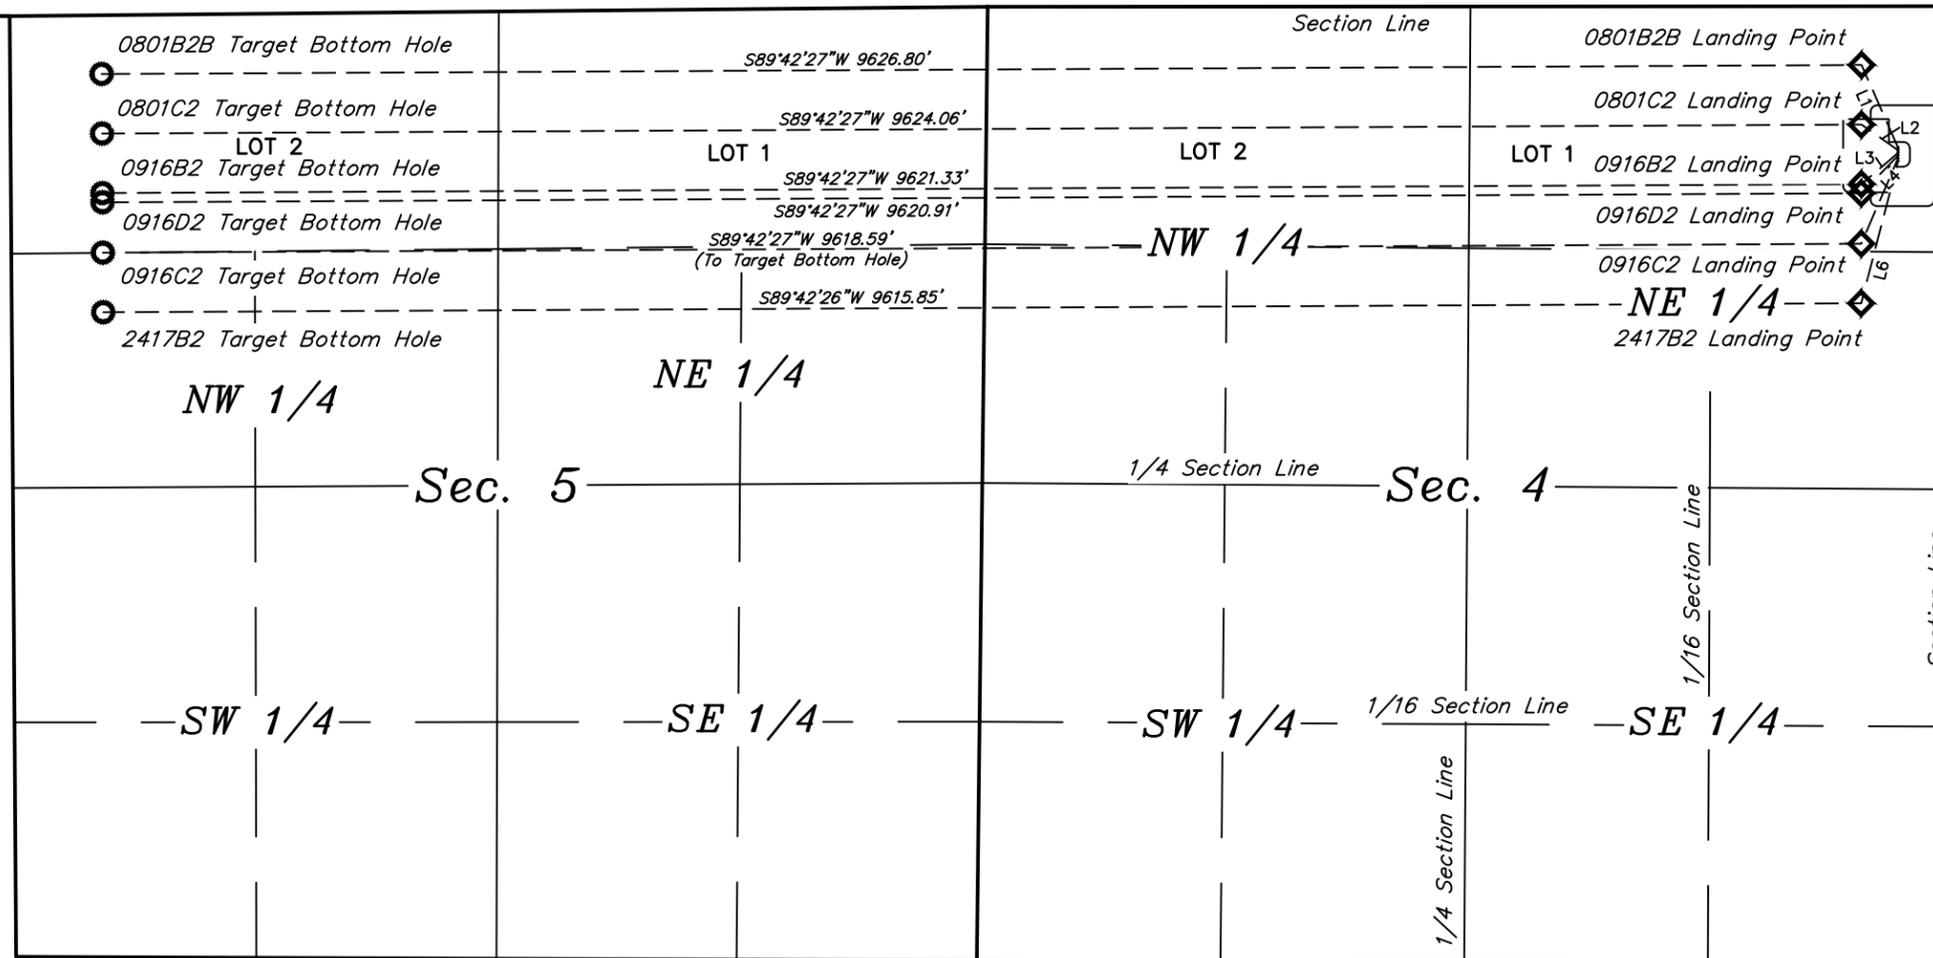

LINE TABLE		
LINE	DIRECTION	LENGTH
L1	N23°53'26"W	492.05'
L2	N55°00'23"W	243.90'
L3	S49°38'59"W	262.81'
L4	S44°19'52"W	286.71'
L6	S14°33'18"W	800.83'

LEGEND:

- = TARGET BOTTOM HOLE.
- ◇ = LANDING POINT

BILL BARRETT CORPORATION

ANSCHUTZ EQUUS FARMS 3-62-4 5 NENE PAD
NE 1/4 NE 1/4, SECTION 4, T3N, R62W, 6th P.M.
WELD COUNTY, COLORADO

SURVEYED BY	DATE	REVISED BY	DATE
DALLAS NIELSEN, D.N.	11-14-15		
DRAWN BY	DATE		
L.C.S.	01-04-16		

MULTI-WELL PLAN

FIGURE #5



UELS, LLC
Corporate Office * 85 South 200 East
Vernal, UT 84078 * (435) 789-1017