


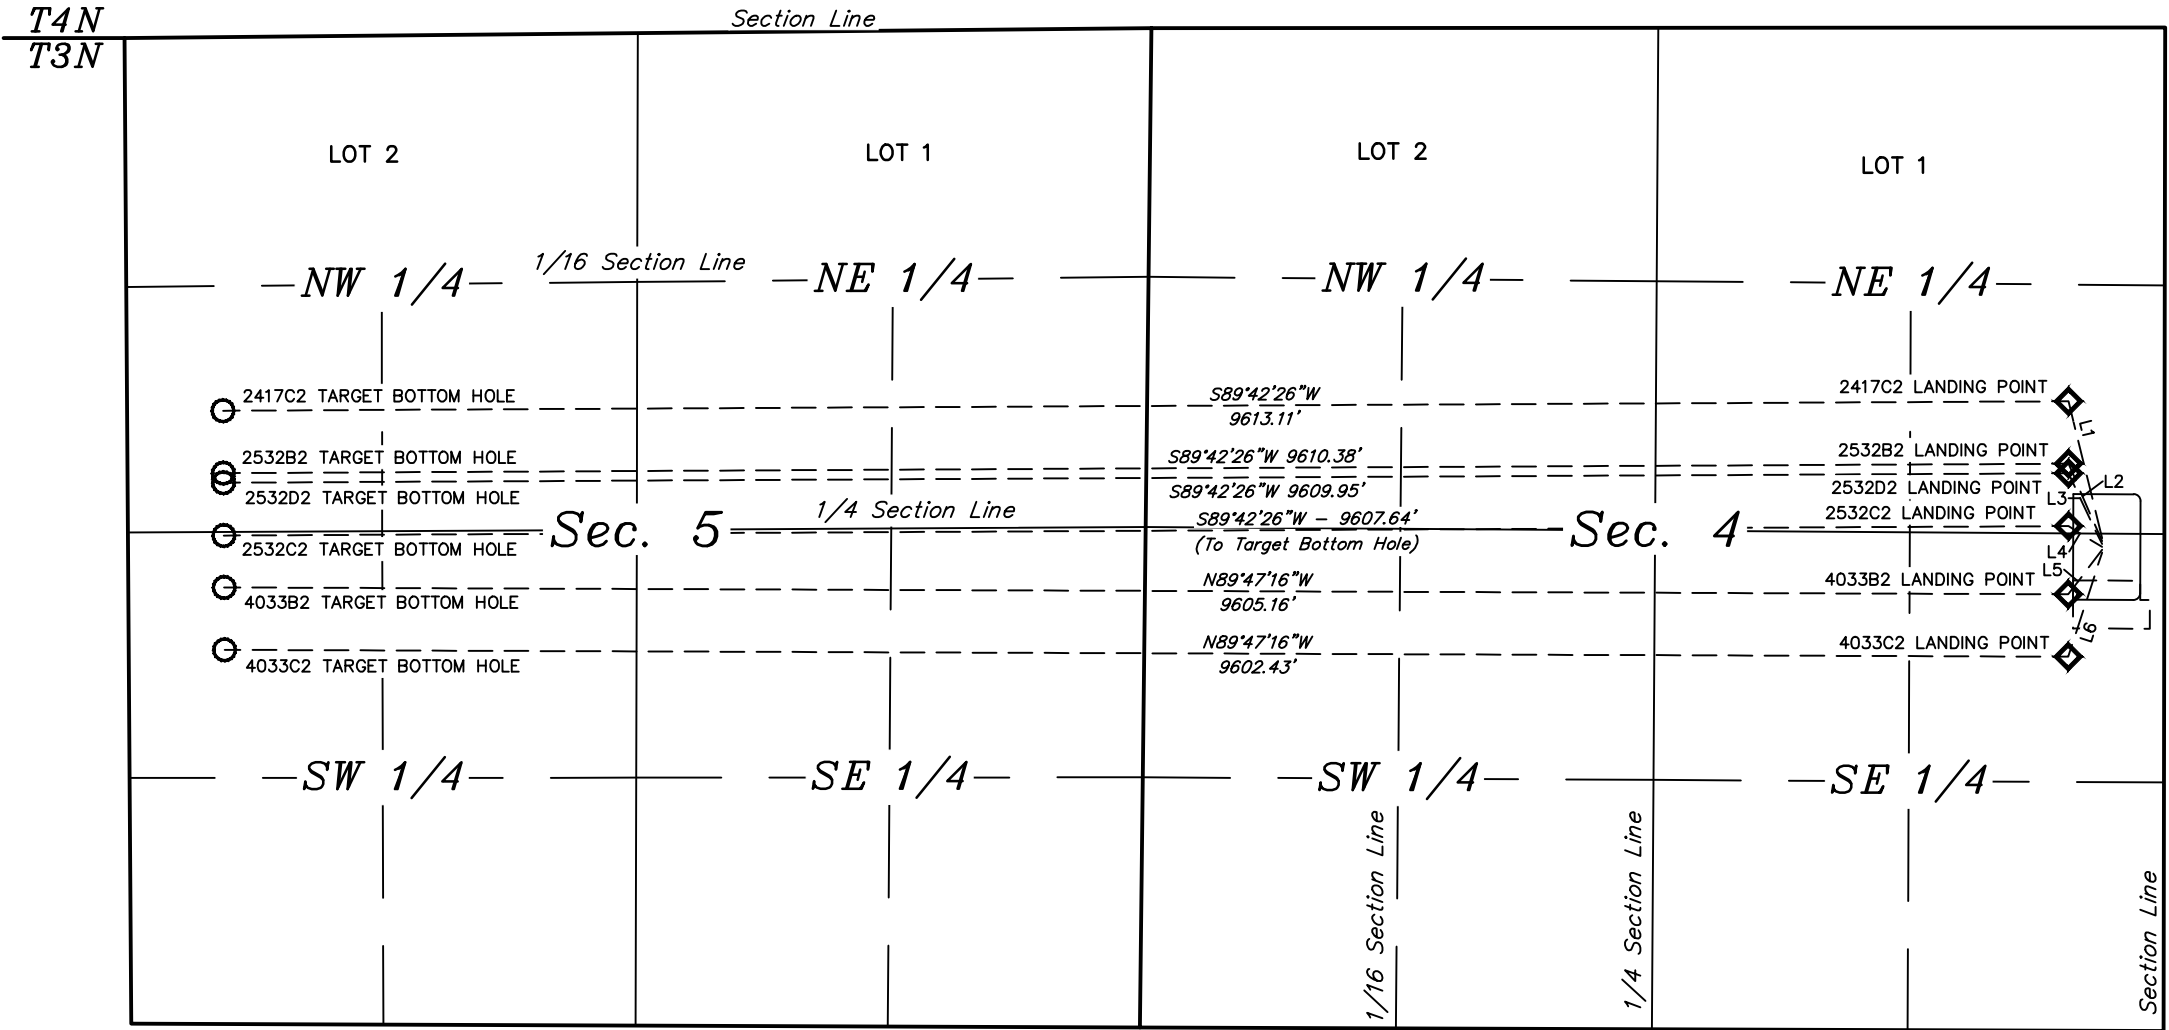

LEGEND:  
○ = TARGET BOTTOM HOLE.  
◇ = LANDING POINT.



LINE TABLE		
LINE	DIRECTION	LENGTH
L1	N13°41'25"W	734.63'
L2	N23°21'21"W	439.76'
L3	N25°18'48"W	407.92'
L4	N58°06'33"W	205.89'
L5	S37°09'17"W	290.31'
L6	S17°59'43"W	569.26'

**BILL BARRETT CORPORATION**

ANSCHUTZ EQUUS FARMS 3-62-4 5 CE2 PAD  
NE 1/4 SE 1/4, SECTION 4, T3N, R62W, 6th P.M.  
WELD COUNTY, COLORADO

SURVEYED BY	DATE	REVISED BY	DATE
DALLAS NIELSEN, J.C.	11-12-15		
DRAWN BY	DATE		
K.B.	01-05-16		
SCALE	1" = 1000'		

**MULTI-WELL PLAN**

**FIGURE #5**



UELS, LLC  
Corporate Office \* 85 South 200 East  
Vernal, UT 84078 \* (435) 789-1017