



**FRANE SURVEYING INC.**

Physical Address: 34834 Annie Cir.  
Mail to: Box 2372, Elizabeth, CO 80107  
Ph. 303-243-0037  
www.franesurveying.com

# Site Cross-Sections BOYD FARMS 41-28


Frane Surveying of Elizabeth, Colorado, in accordance with a request from **True Oil LLC.**, has determined the location of **BOYD FARMS 41-28** to be **695 feet FNL**, and **726 feet FEL** (90° off Section lines) of Section **28**, Township **6s**, Range **54w** of the 6th Principal Meridian, **Lincoln County**, Colorado.

**Date:** Staked on 02/18/16 drawn on 02/19/16.

**Re:** Staked by Elijah Frane  
**Drawn:** Drawn by Andrew Schafer

**SCALES:**  
1"=50' HORIZ.  
1"=5' VERT.

## SECTION A-A

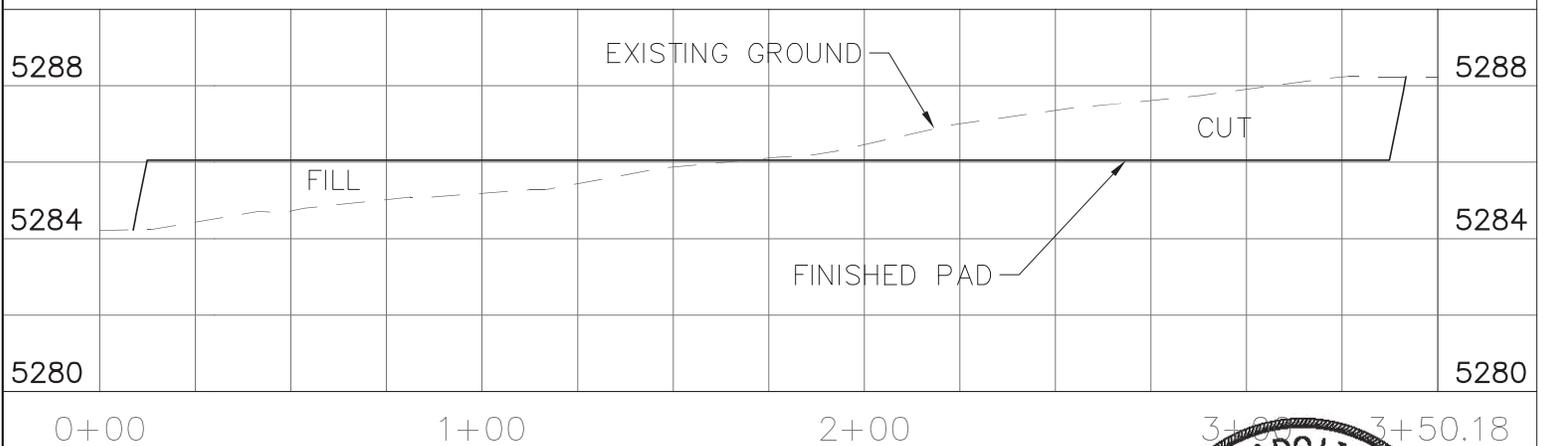

## X-SECTION B-B

