


PROPOSED SCALED FACILITY DRAWING

SELTZER PAD

SECTION 4
TOWNSHIP 1 SOUTH
RANGE 67 WEST

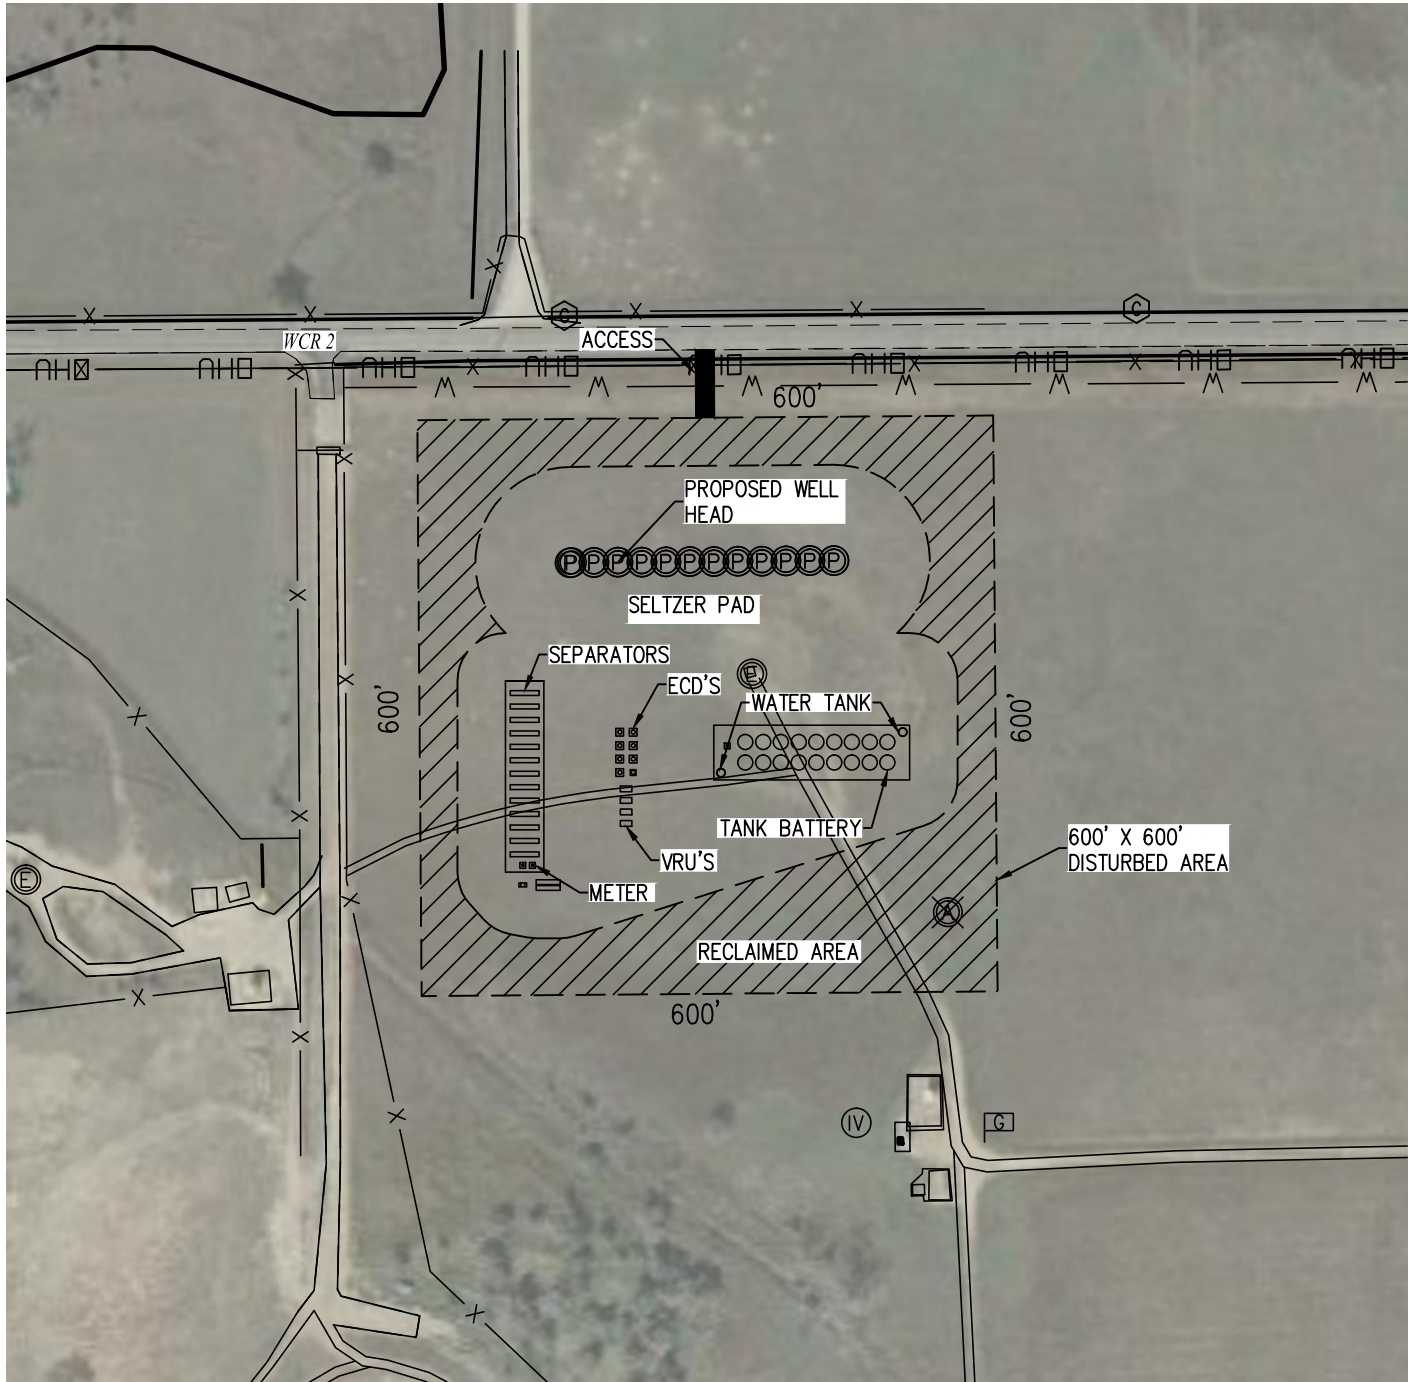

TOTAL DISTURBED AREA OF LOCATION: 8.3 ACRES
TOTAL SIZE OF LOCATION AFTER RECLAMATION: 4.9 ACRES



0 200
Scale 1" = 200 ft