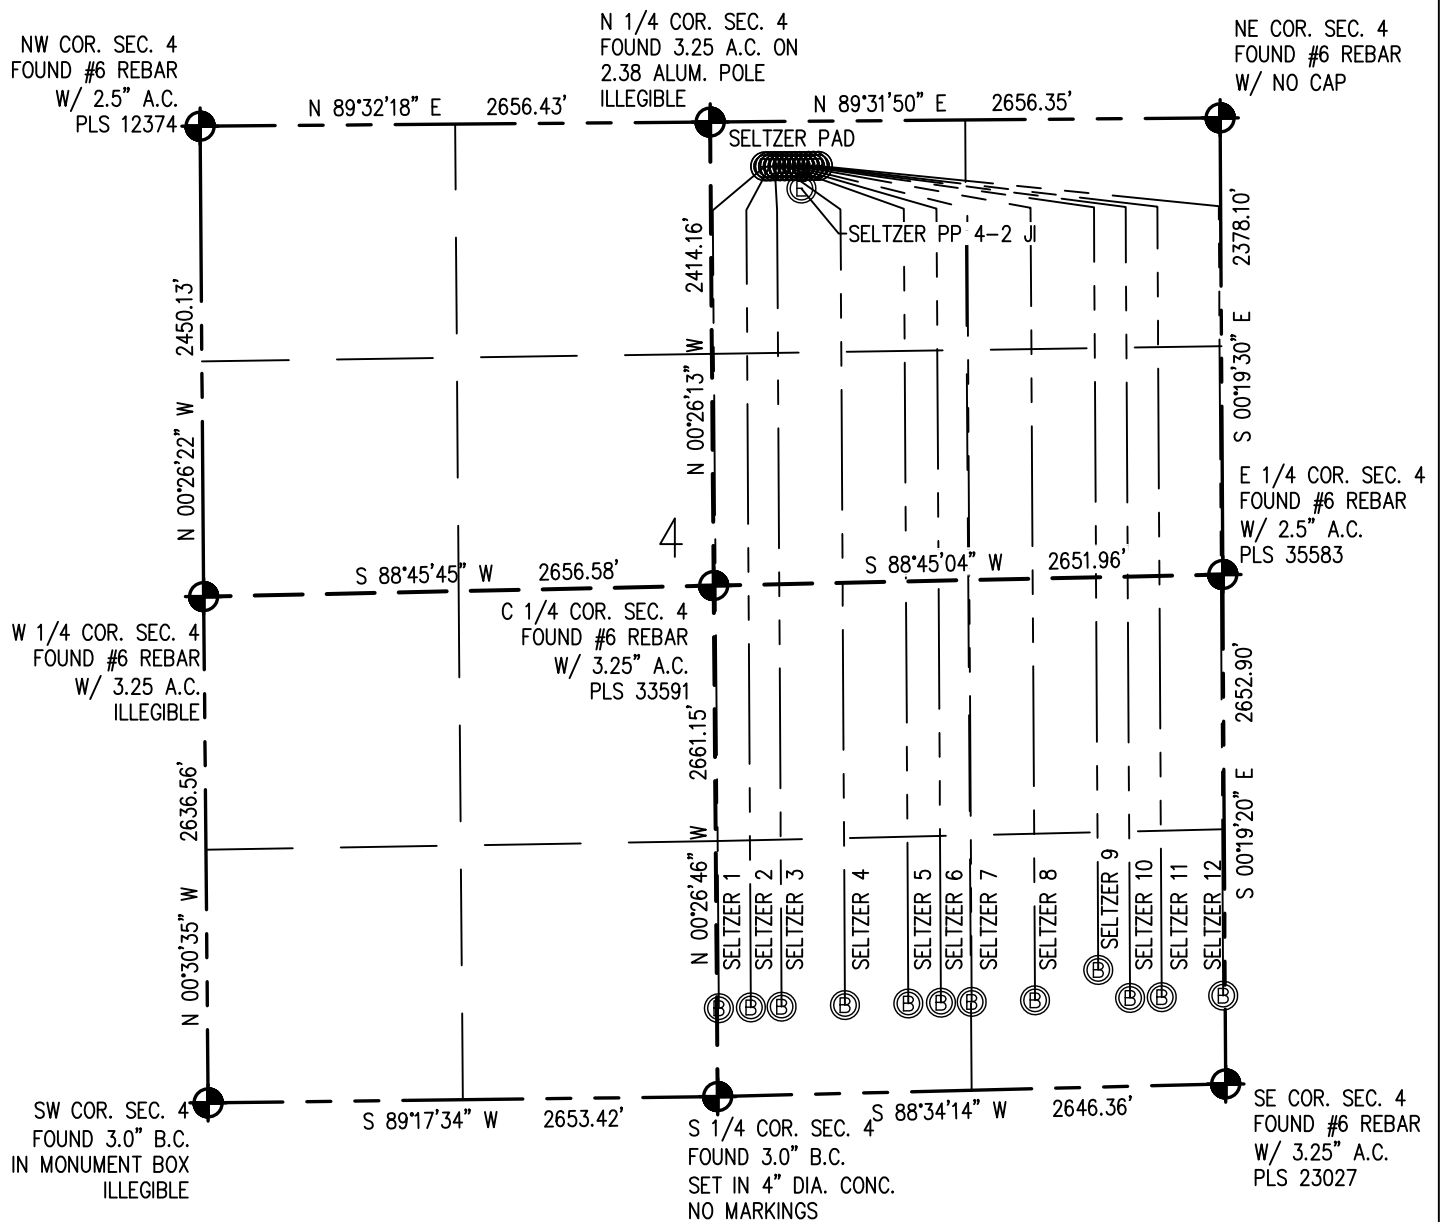


**MULTI WELL PAD PLAN**

THIS MAP DOES NOT REPRESENT A BOUNDARY SURVEY

**NOTES:**

SELTZER 1 TO BE AT 233' FNL, 2372' FEL.  
 BOTTOM HOLE AT 460' FSL & 2637' FEL, SEC. 4  
 SELTZER 2 TO BE AT 233' FNL, 2347' FEL.  
 BOTTOM HOLE AT 460' FSL & 2470' FEL, SEC. 4  
 SELTZER 3 TO BE AT 233' FNL, 2322' FEL.  
 BOTTOM HOLE AT 460' FSL & 2310' FEL, SEC. 4  
 SELTZER 4 TO BE AT 233' FNL, 2297' FEL.  
 BOTTOM HOLE AT 460' FSL & 1980' FEL, SEC. 4  
 SELTZER 5 TO BE AT 233' FNL, 2272' FEL.  
 BOTTOM HOLE AT 460' FSL & 1650' FEL, SEC. 4  
 SELTZER 6 TO BE AT 233' FNL, 2247' FEL.  
 BOTTOM HOLE AT 460' FSL & 1480' FEL, SEC. 4

SELTZER 7 TO BE AT 233' FNL, 2222' FEL.  
 BOTTOM HOLE AT 460' FSL & 1320' FEL, SEC. 4  
 SELTZER 8 TO BE AT 233' FNL, 2197' FEL.  
 BOTTOM HOLE AT 460' FSL & 990' FEL, SEC. 4  
 SELTZER 9 TO BE AT 233' FNL, 2172' FEL.  
 BOTTOM HOLE AT 610' FSL & 660' FEL, SEC. 4  
 SELTZER 10 TO BE AT 233' FNL, 2147' FEL.  
 BOTTOM HOLE AT 460' FSL & 495' FEL, SEC. 4  
 SELTZER 11 TO BE AT 233' FNL, 2122' FEL.  
 BOTTOM HOLE AT 460' FSL & 330' FEL, SEC. 4  
 SELTZER 12 TO BE AT 233' FNL, 2097' FEL.  
 BOTTOM HOLE AT 460' FSL & 10' FEL, SEC. 4

**LEGEND**

- - FOUND/SET SURVEY MONUMENT PER MONUMENT RECORD EXCEPTIONS NOTED.
- - CALCULATED SURVEY MONUMENT POSITION
- (C) - CALCULATED DIMENSION

0 1000  
Scale 1" = 1000 ft

