


PRODUCTION FACILITY RECLAMATION EXHIBIT

EVANS 7-26 PAD

SECTION 26
TOWNSHIP 5 NORTH
RANGE 66 WEST

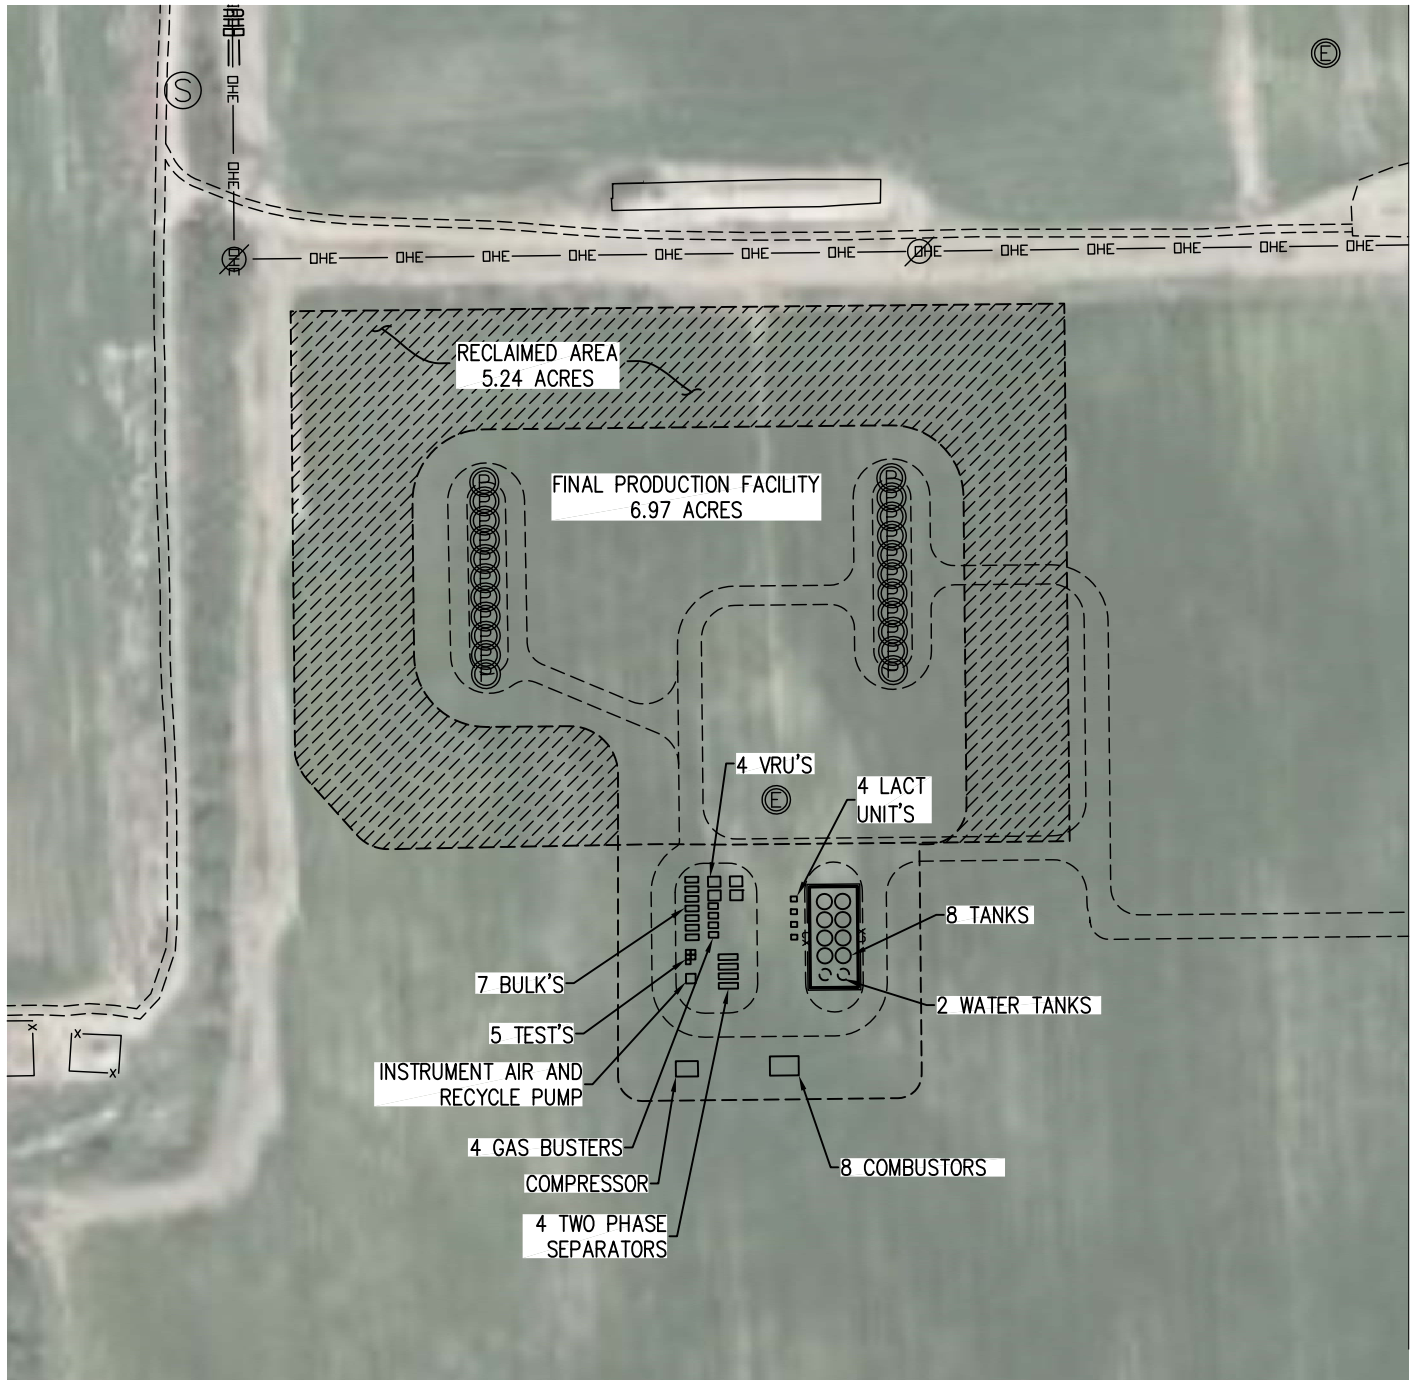

TOTAL DISTURBED AREA OF LOCATION: 12.21 ACRES
TOTAL SIZE OF RECLAIMED AREA: 5.24 ACRES
TOTAL SIZE OF FINAL PRODUCTION FACILITY: 6.97 ACRES

