




NOTES

- 1.) Locations of utilities and foreign pipelines were determined from visible surface evidence. These locations if shown may not be accurate or complete. Other utilities may exist and one to be field located by others prior to excavation.
- 2.) This exhibit was prepared without the benefit of a title commitment, therefore Acklam, Inc. has not researched or shown any other easements, rights of way, variances and or agreements of record except as shown hereon.
- 3.) This exhibit is not a land survey plat or improvement survey plat. It is not to be relied upon for the establishment of any land boundary, easement, fence, building, or other future improvement lines.
- 4.) Bearings shown hereon are based on GPS Observations and/or the Online Positioning User Service offered by the N.G.S. and projected to "Colorado coordinate system of 1983 North Zone" (C.A.S. 38-52-105 & 106). Distances shown hereon are in US Survey Feet GRD. The combined Factor used to obtain the grid distances is 0.999125300.
- 5.) NOTICE: According to Colorado law you must commence any legal action based upon any defect in this survey within three years after you first discover such defect. In no event may any action based upon any defect in this survey be commenced more than ten years from the date of the certification shown hereon.
- 6.) This Exhibit was prepared by Mark A. Hall, PLS 36073, for and on behalf of Acklam, Inc. 195 Telluride St., Suite 7, Brighton, CO 80601.

<div><b><u>Acklam, Inc.</u></b></div> <div>195 Telluride St., Suite 7 Brighton CO, 80601</div>	<div><b>KERR-McGEE GATHERING LLC</b></div> <div>EXHIBIT "A" RIGHT OF WAY LANDS</div> <div>SE1/4 SECTION 22</div> <div>T3N R68W 6TH PM, WELD COUNTY, COLORADO</div>	SCALE: 1"=200'
		DATE: 10/03/15
		JOB NO.: 155004
		JOB NAME: HILGERS
		A/E NO.:



THIS DRAWING AND THE DESIGN IT COVERS ARE CONFIDENTIAL AND REMAIN THE PROPERTY OF ANADARKO PETROLEUM CORPORATION AND SHALL NOT BE DISCLOSED TO OTHERS OR REPRODUCED IN ANY MANNER OR USED FOR ANY PURPOSE WHATSOEVER EXCEPT BY WRITTEN PERMISSION BY THE OWNER.

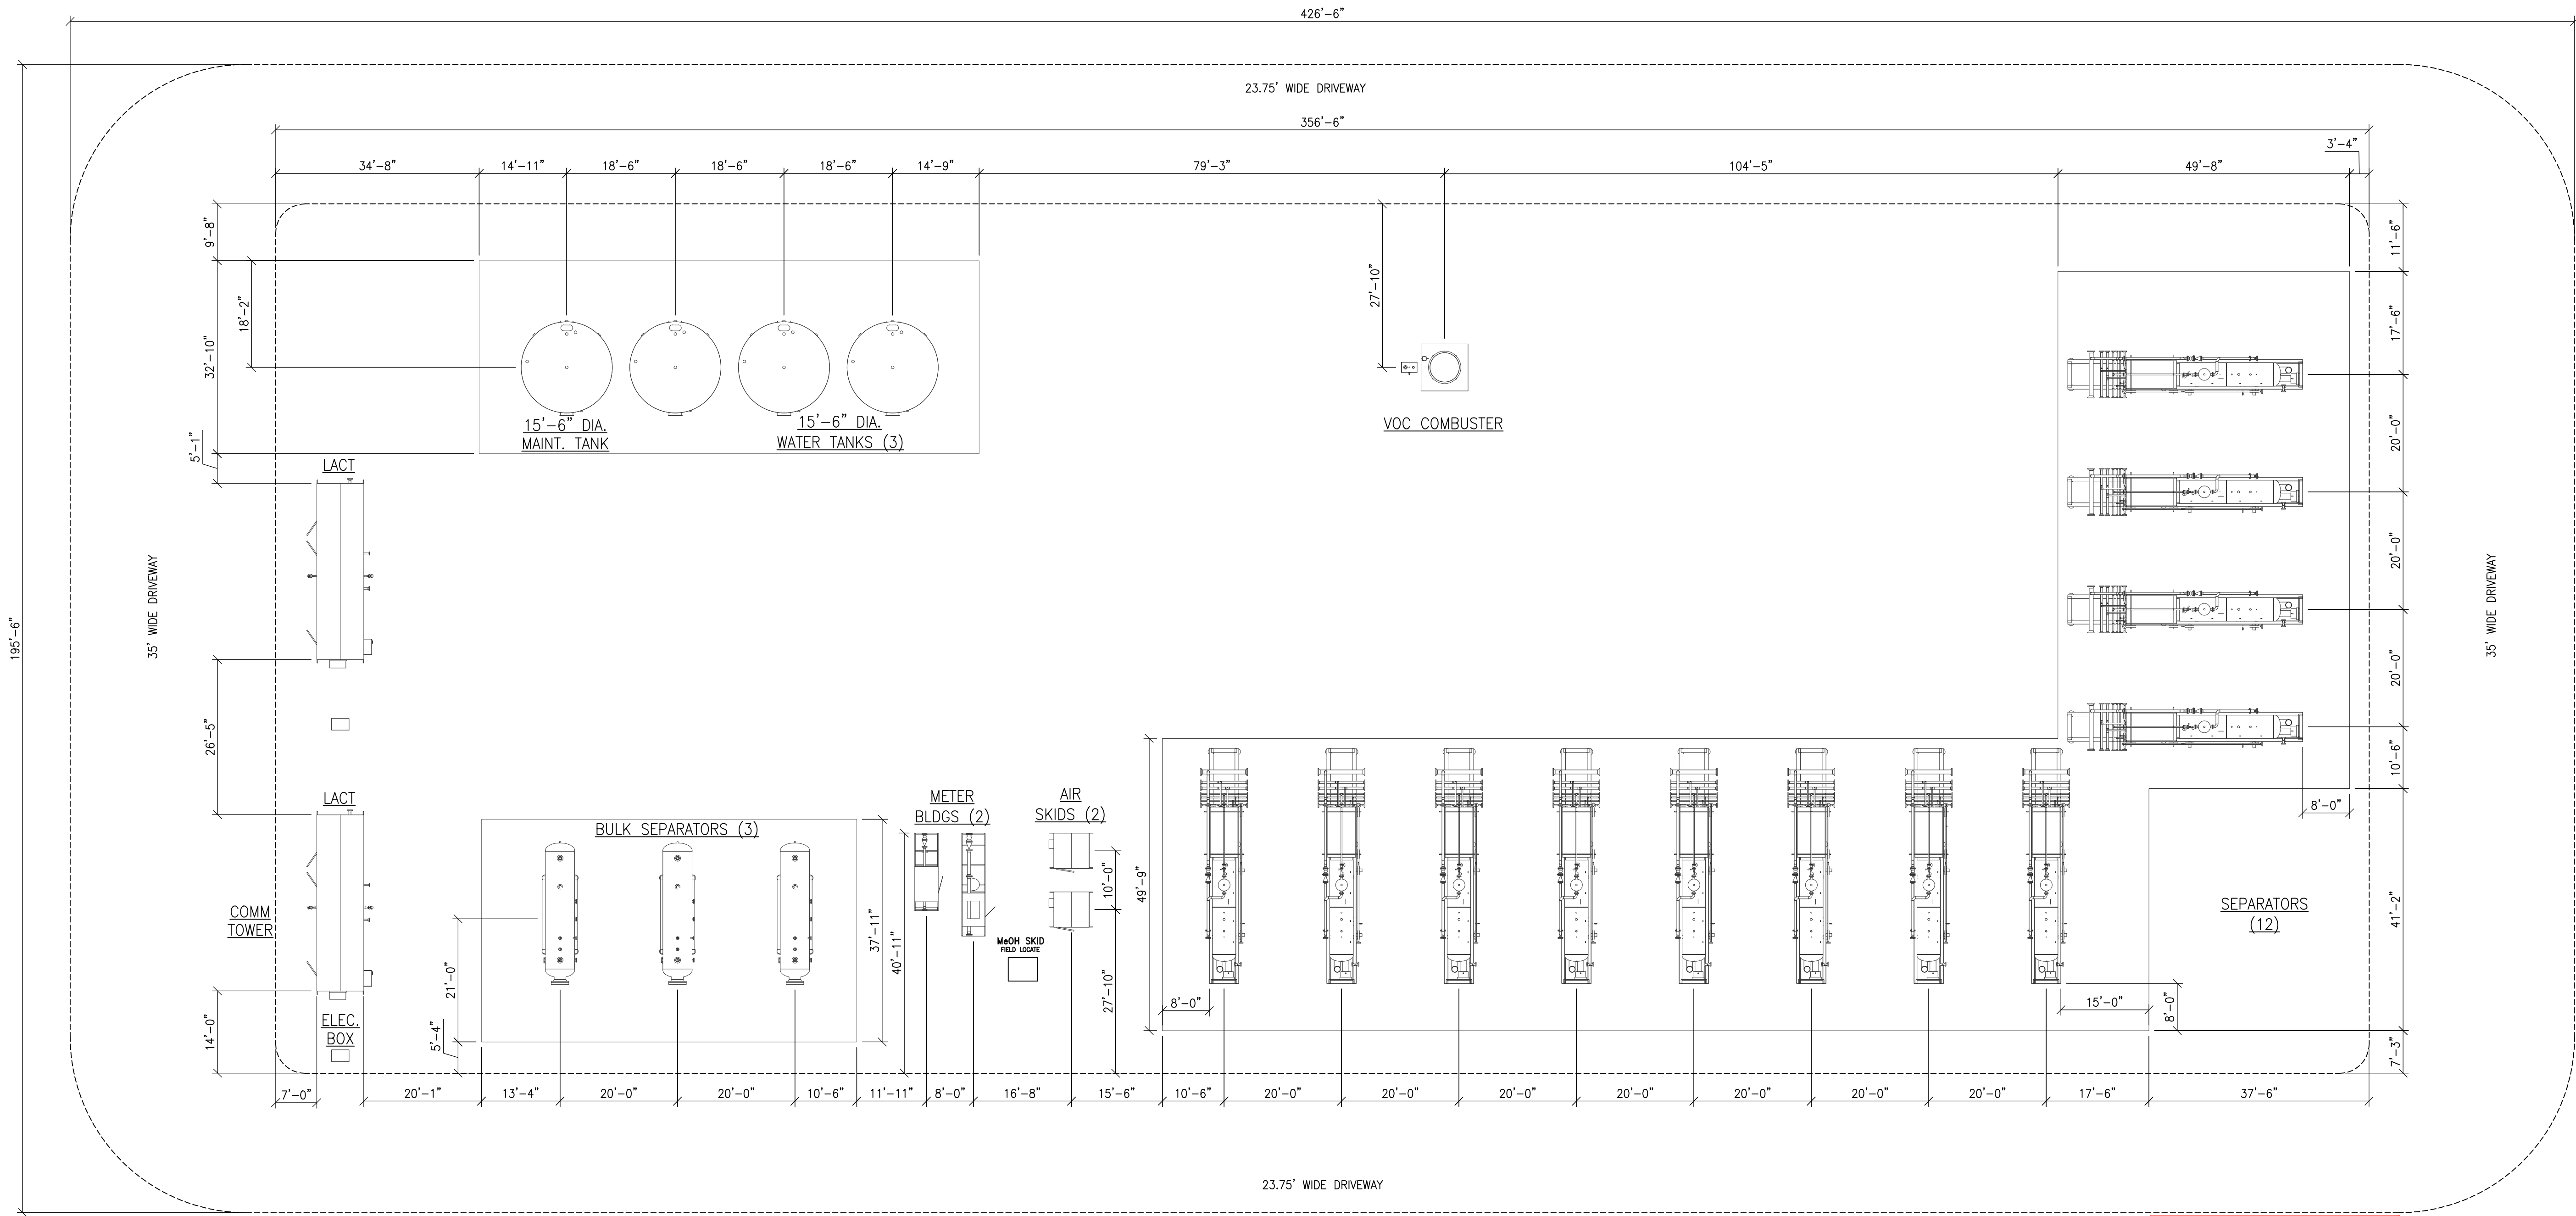

ISSUED  
FOR PERMIT

WELL COUNT	
SHORT WELLS	9
MEDIUM WELLS	0
LONG WELLS	3
EQUIVALENT WELLS	13
VERTICAL WELLS	0

NOTES:


REFERENCE DRAWINGS		REVISIONS					
		1	RE-ISSUED FOR PERMIT	RWG	1/27/16	JTK	1/27/16
		2	RE-ISSUED FOR PERMIT	RWG	1/28/16	JTK	1/28/16
		0	ISSUED FOR PERMIT	RWG	10/16/15	JTK	10/16/15
		B	RE-ISSUED FOR REVIEW	CBG	10/15/15	JTK	15/15/10
		A	ISSUED FOR REVIEW	RWG	9/29/15	JTK	9/29/15
DWG. NO.	TITLE	NO.	DESCRIPTION	BY	CHK.	APPR.	DATE



HILGERS

PERMIT PLOT PLAN  
PRODUCTION FACILITY  
W/ EQUIPMENT LOCATIONS

DRAWN BY: RWG	CREATION DATE: 9/29/15	A/E No.:-
APPROVED: JTK	APPR. DATE: 9/29/15	
DWG. No.:	<b>X20651-STOR-01-PP-2020</b>	
SCALE: AS NOTED	SHEET No.	1 OF 1

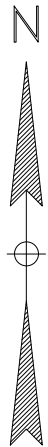

PLOT STYLE:

BY: Rocky Goodwin

LAST SAVED: 1/27/2016

FILE LOCATION: N:\Projects\Anadarko\14081 - 2015 Production Facilities\3D Models\Hilgers\Drawings\Permit - CAD Drawings\X20651-STOR-01-PP-2020 REV 2.dwg