
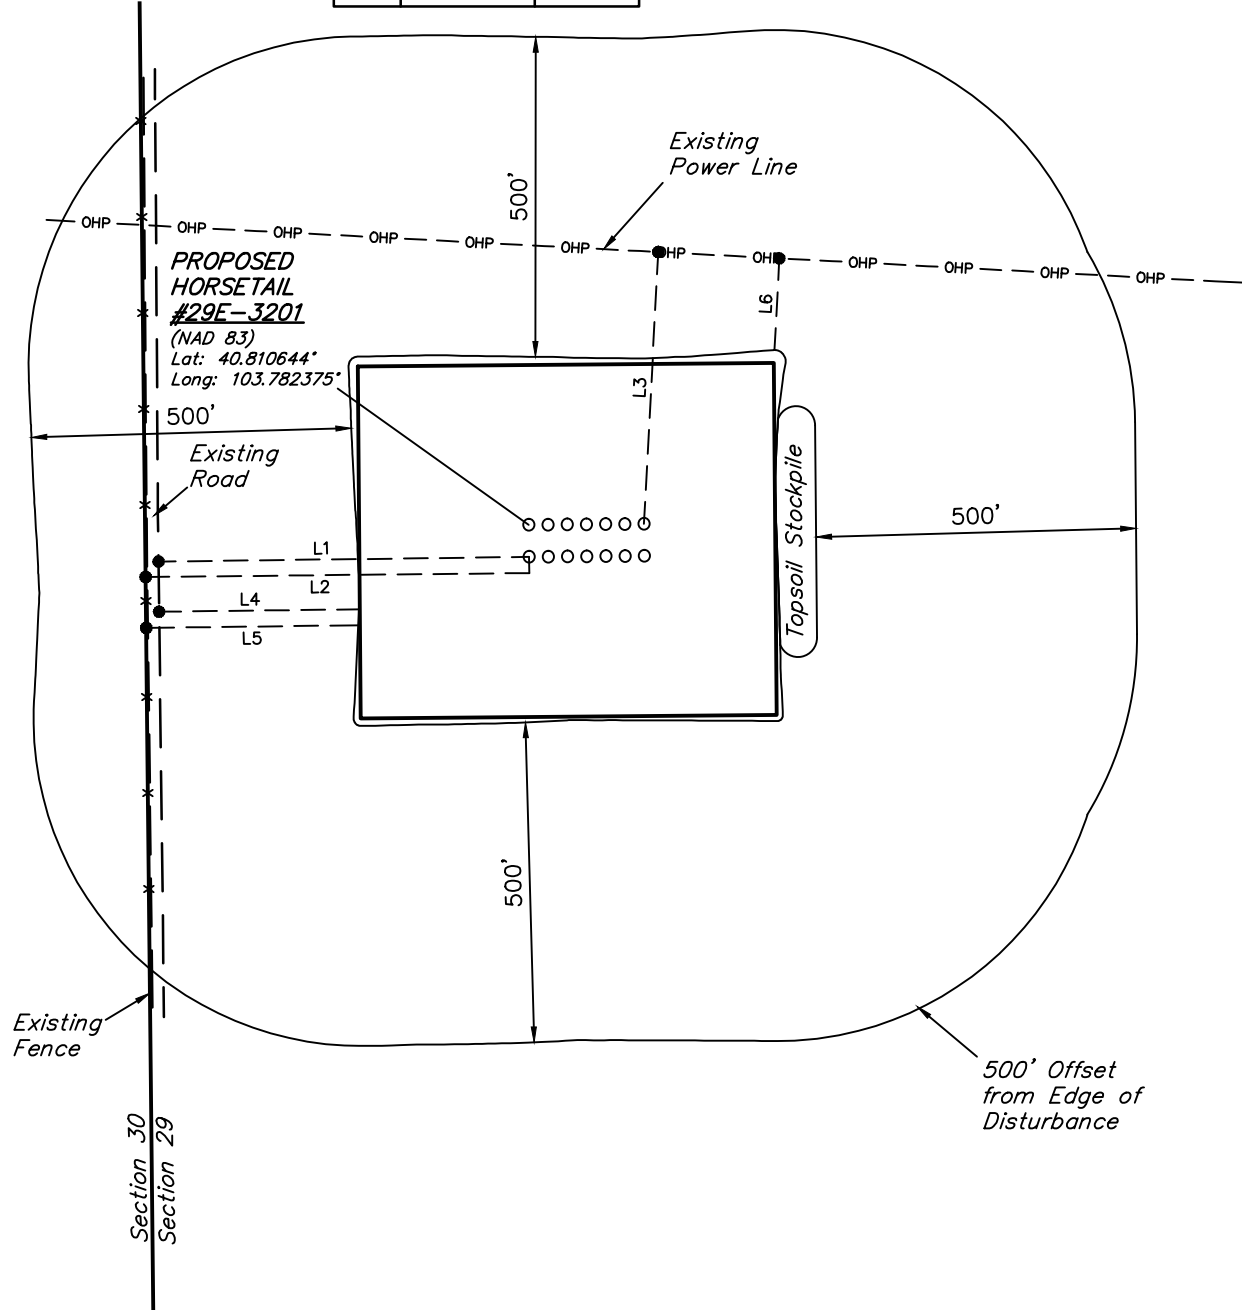


LINE TABLE		
LINE	DIRECTION	LENGTH
L1	S89°W	579'
L2	S89°W	599'
L3	N03°E	426'
L4	S89°W	312'
L5	S89°W	331'
L6	N03°E	143'

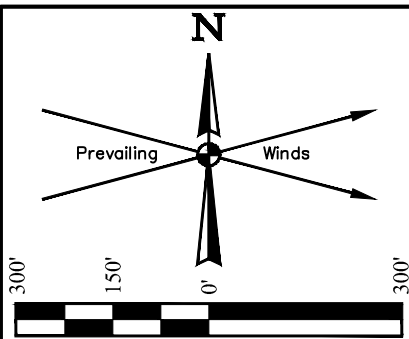

**WHITING OIL & GAS CORP.**

HORSETAIL #29E-3201, 3234, 3202, 3235, 3203, 3236,  
 3204, HORSETAIL FED #29E-2001, 2034, 2002, 2035, 2003, 2036 & 2004  
 SW 1/4 NW 1/4, SECTION 29, T10N, R57W, 6th P.M.  
 WELD COUNTY, COLORADO

SURVEYED BY: CHAD MEIERS, C.M.	SURVEY DATE: 12-10-15
DRAWN BY: H.K.W.	DATE DRAWN: 06-30-12
SCALE: 1" = 300'	REVISED: 03-08-16 T.B.

**LOCATION DRAWING**



**UELS, LLC**  
 Corporate Office \* 85 South 200 East  
 Vernal, UT 84078 \* (435) 789-1017