




Lat40°, Inc. 6250 W. 10th Street, Unit 2, Greeley, CO 970-515-5294

WELL LOCATION CERTIFICATE

NORTH PLATTE Y44-E14-35HNB

SECTION: 36
TOWNSHIP: 5N
RANGE: 63W
6TH. P.M.
WELD COUNTY, CO

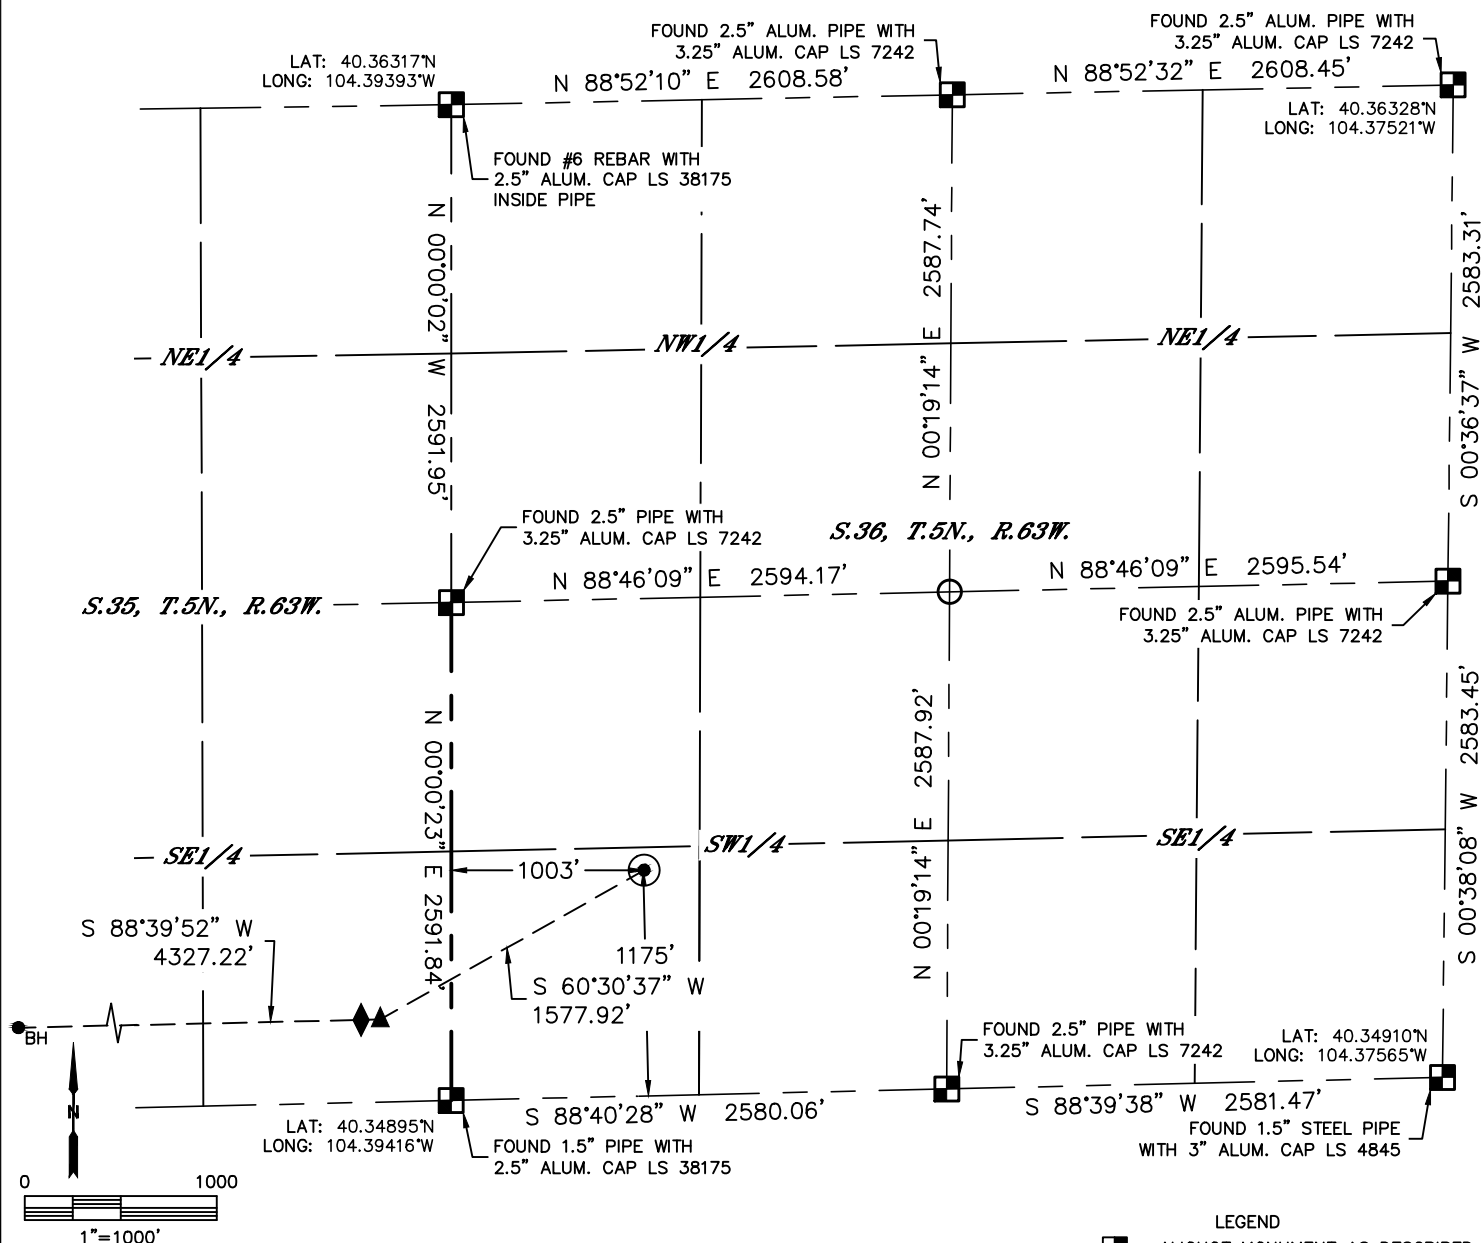


CLIENT: BONANZA CREEK ENERGY				LANDMAN: ALEX NEWELL			
INSTRUMENT OPERATOR: CHASE MILLER				SURVEY DATE: 8/19/2015		SURFACE USE: EXISTING PAD	
SHL FOOTAGE	SHL LAT°	SHL LONG°	SHL PDOP	SHL ELEV	SHL 1/4/1/4	SHL S-T-R	
1175 FSL 1003 FWL	40.35220	-104.39051	2.3	4542	SWSW	36-5-63	

BHL FOOTAGE	BHL LAT°	BHL LONG°	BHL S-T-R	T1 LAT°	T1 LONG°	T1 S-T-R
430 FSL 470 FWL	40.34999	-104.41099	35-5-63	40.35012	-104.39547	35-5-63

NOTE:
1) Bearings shown are Grid Bearings of the Colorado State Plane Coordinate System, North Zone, North American Datum 1983. The lineal dimensions as contained herein are based upon the "U.S. Survey Foot."
2) Distances to section lines measured at 90 degrees from said section lines.
3) Ground elevations are based on an observed GPS elevation (NAVD 1988 DATUM).
4) Latitude and Longitude shown are (NAD 83 DATUM).
5) IMPROVEMENTS: See LOCATION DRAWING for all visible improvements within 500' of oil and gas location.
6) This map does not represent a boundary survey.

NEAREST CULTURAL ITEMS	
BUILDING	±1108' NW
BUILDING UNIT	±3609' SW
HIGH OCCUPANCY BUILDING UNIT	5280'+
DESIGNATED OUTSIDE ACTIVITY AREA	5280'+
PUBLIC ROAD	5280'+
ABOVE GROUND UTILITY	±247' SW
RAILROAD	5280'+
PROPERTY LINE	±120' N

- LEGEND
- = ALIQUOT MONUMENT AS DESCRIBED
 - = CALCULATED POSITION
 - = SURFACE HOLE LOCATION (SHL)
 - ▲ = TARGET 1 LOCATION (T1)
 - ◆ = TOP OF PRODUCTION ZONE (TPZ)
 - BH = BOTTOM HOLE LOCATION (BHL)

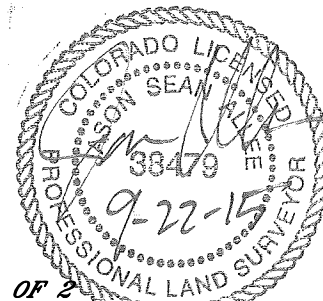

SHEET 1 OF 2

Jason S. Allee—On behalf of Lat40°, Inc.
Colorado Licensed Professional Land Surveyor No. 38479
DATE: rev9/21/2015
PROJECT#: 2014229





Lat40°, Inc. 6250 W. 10th Street, Unit 2, Greeley, CO 970-515-5294

WELL LOCATION CERTIFICATE


NORTH PLATTE Y44-E14-35HNB

SECTION: 36
TOWNSHIP: 5N
RANGE: 63W
6TH. P.M.
WELD COUNTY, CO

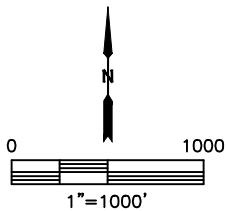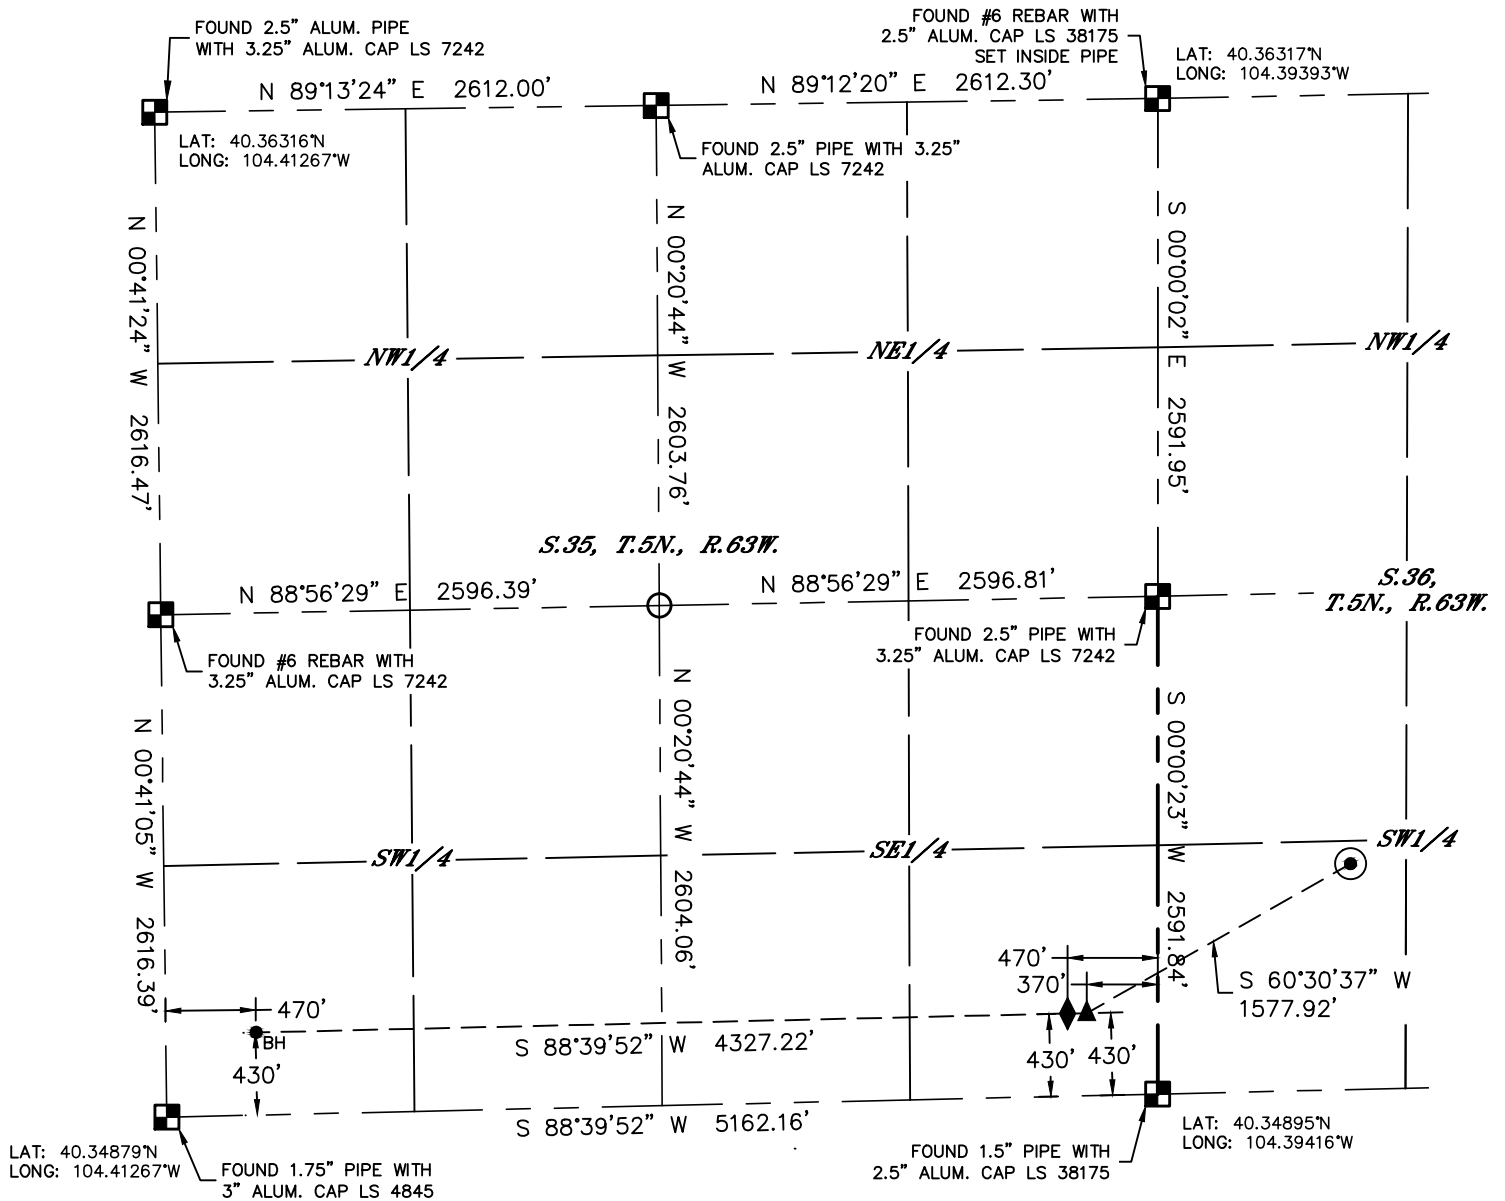

LEGEND

- = ALIQUOT MONUMENT AS DESCRIBED
- = CALCULATED POSITION
- = SURFACE HOLE LOCATION (SHL)
- ▲ = TARGET 1 LOCATION (T1)
- ◆ = TOP OF PRODUCTION ZONE (TPZ)
- BH = BOTTOM HOLE LOCATION (BHL)

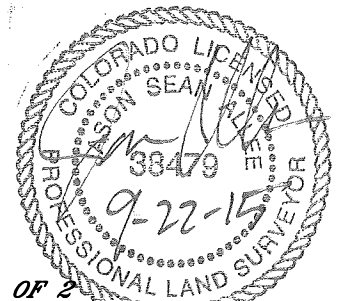

SHEET 2 OF 2

Jason S. Allee—On behalf of Lat40°, Inc.
Colorado Licensed Professional Land Surveyor No. 38479
DATE: rev9/21/2015
PROJECT#: 2014229