


PROPOSED WELLBORE SCHEMATIC

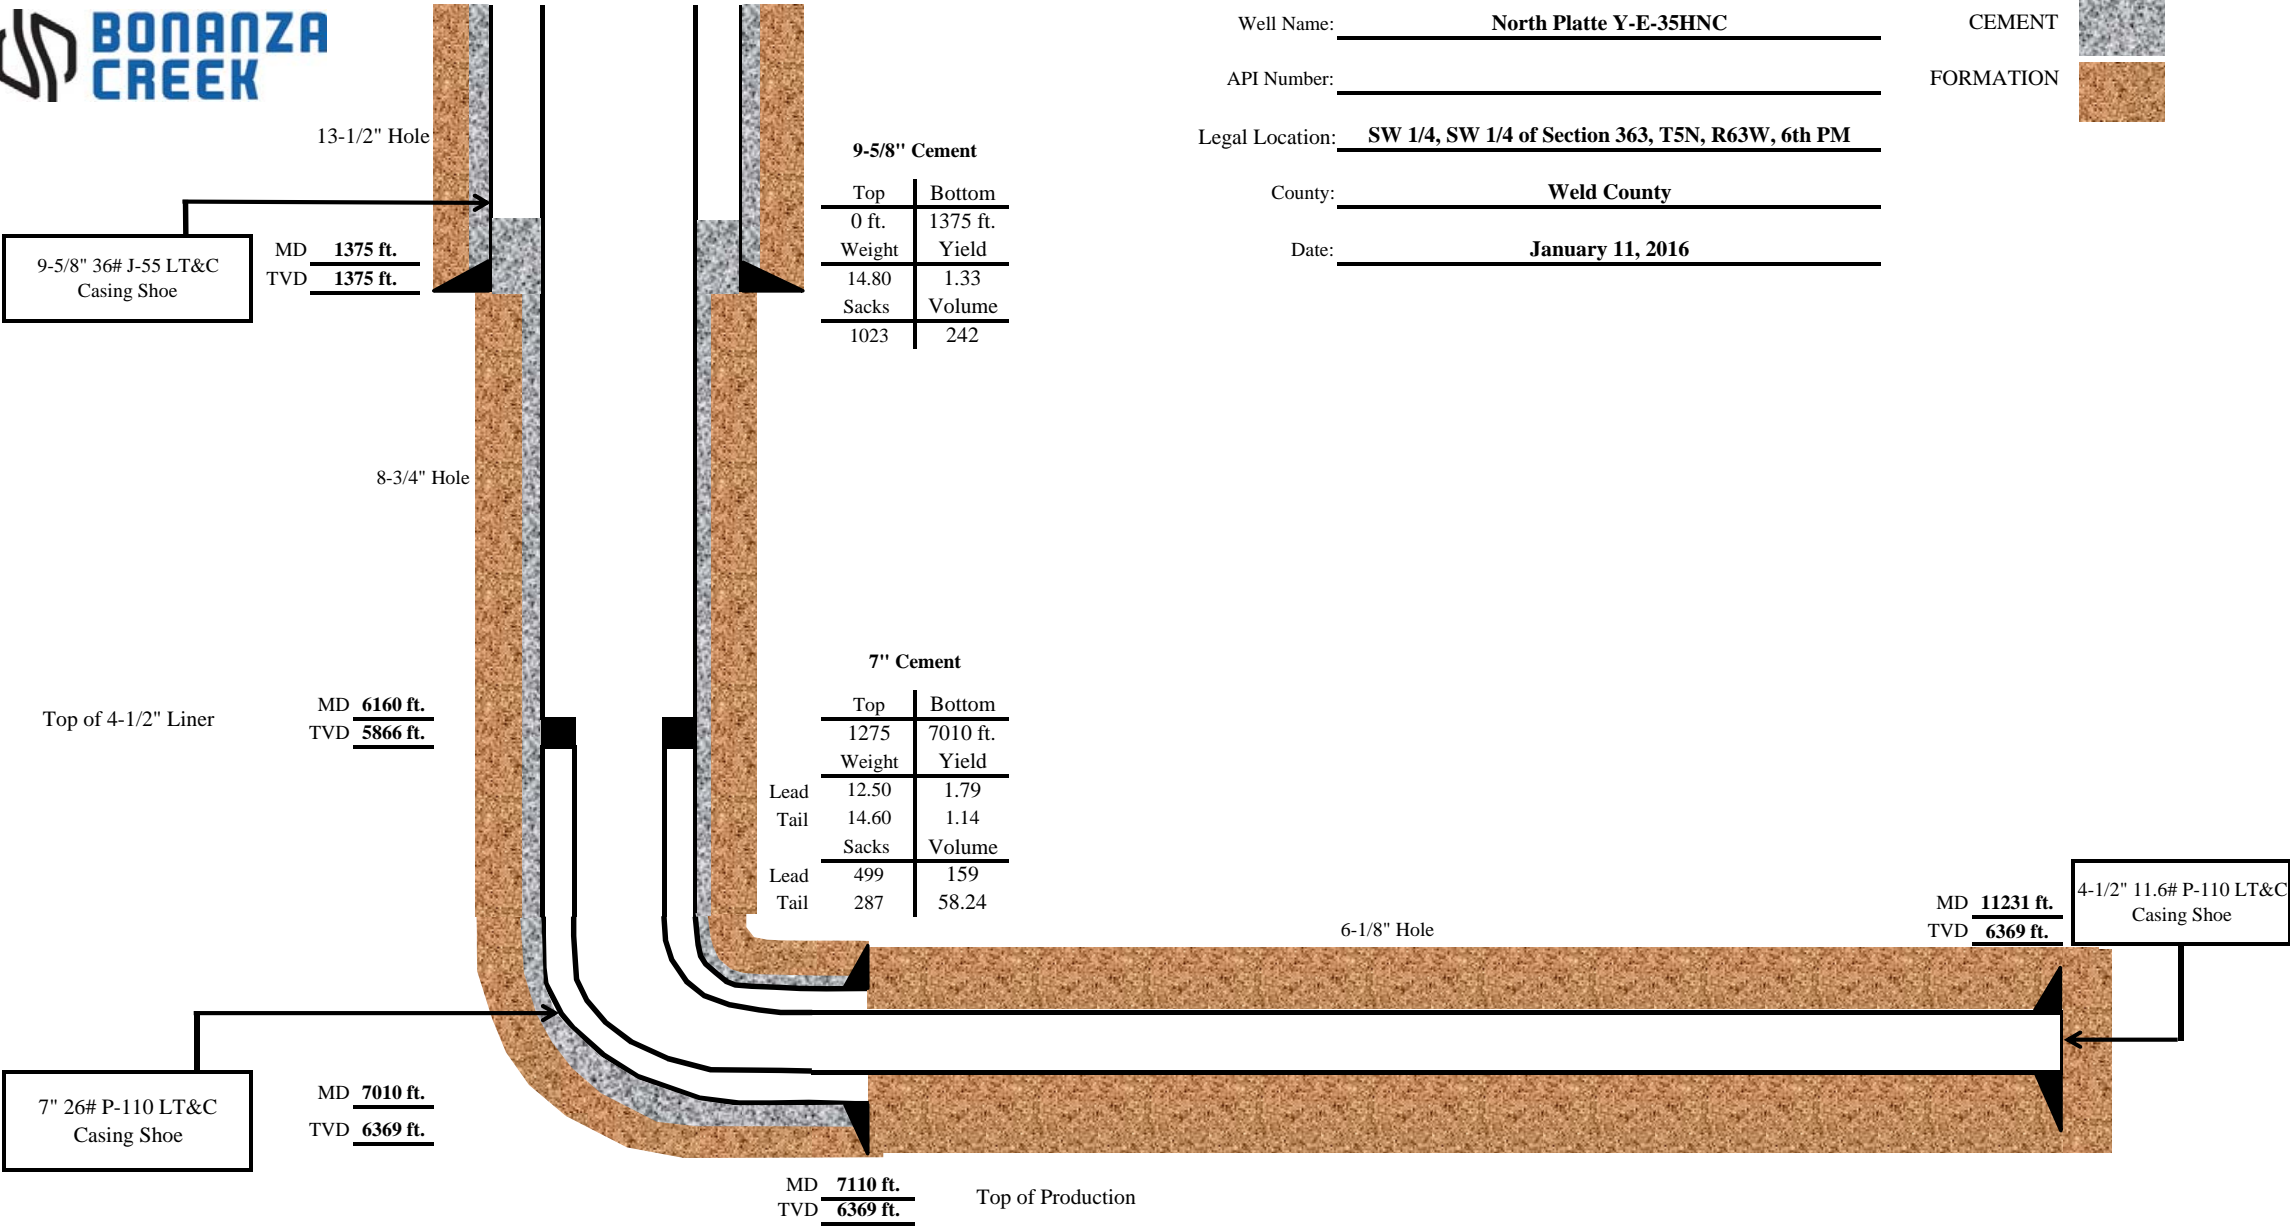

Well Name: North Platte Y-E-35HNC

API Number: \_\_\_\_\_

Legal Location: SW 1/4, SW 1/4 of Section 363, T5N, R63W, 6th PM

County: Weld County

Date: January 11, 2016

