


WELLBORE SCHEMATIC

Weems #1-34 CDM Oil & Gas
Sec 34. T1N, R69W, Boulder Co, CO

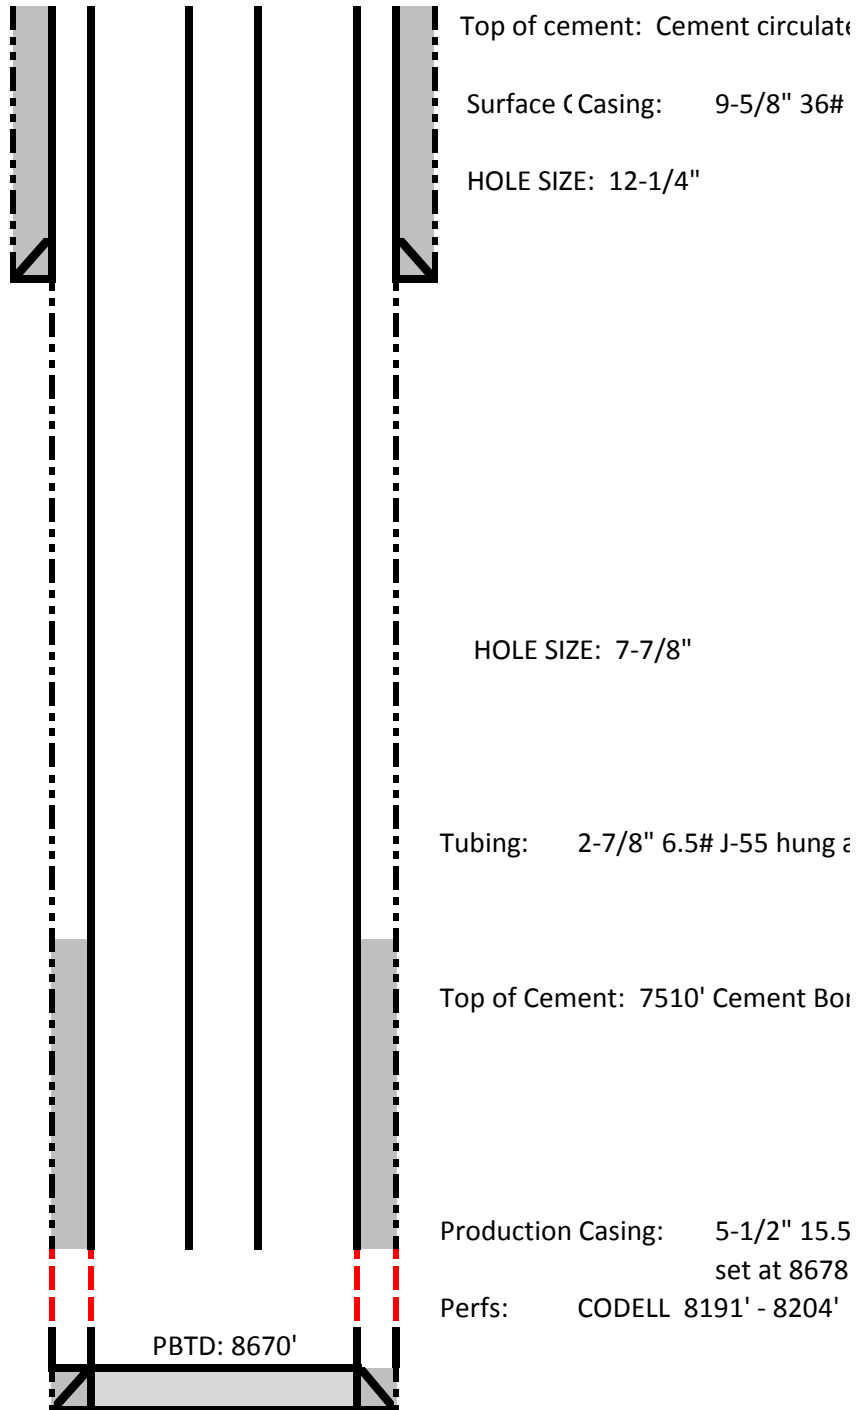

ed to surface.

set at 620'

at 8191'

nd Log dtd

i & 17# K-55
,