


WELLBORE SCHEMATIC

Weems #1-34 CDM Oil & Gas

Sec 34. T1N, R69W, Boulder Co, CO

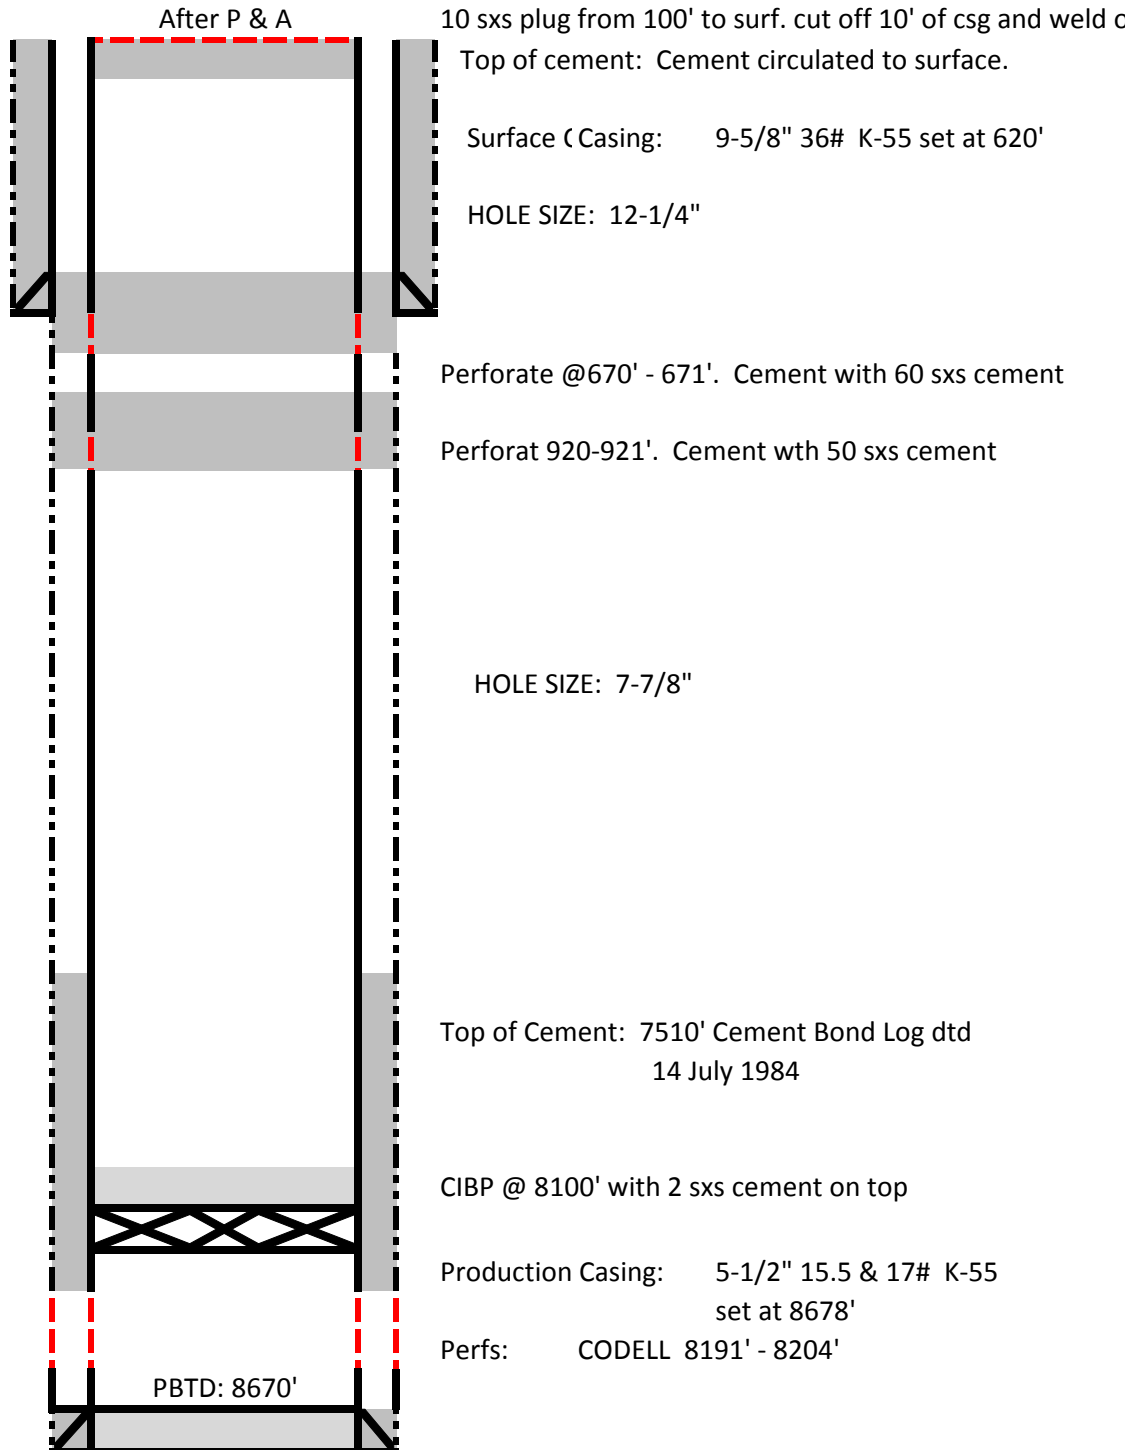

on cap