


LOCATION DRAWING WAGNER 2C-10HZ HORIZONTAL MULTI-WELL PAD

SW1/4 NE1/4 SECTION 22, TOWNSHIP 1 NORTH, RANGE 67 WEST, 6TH P.M.

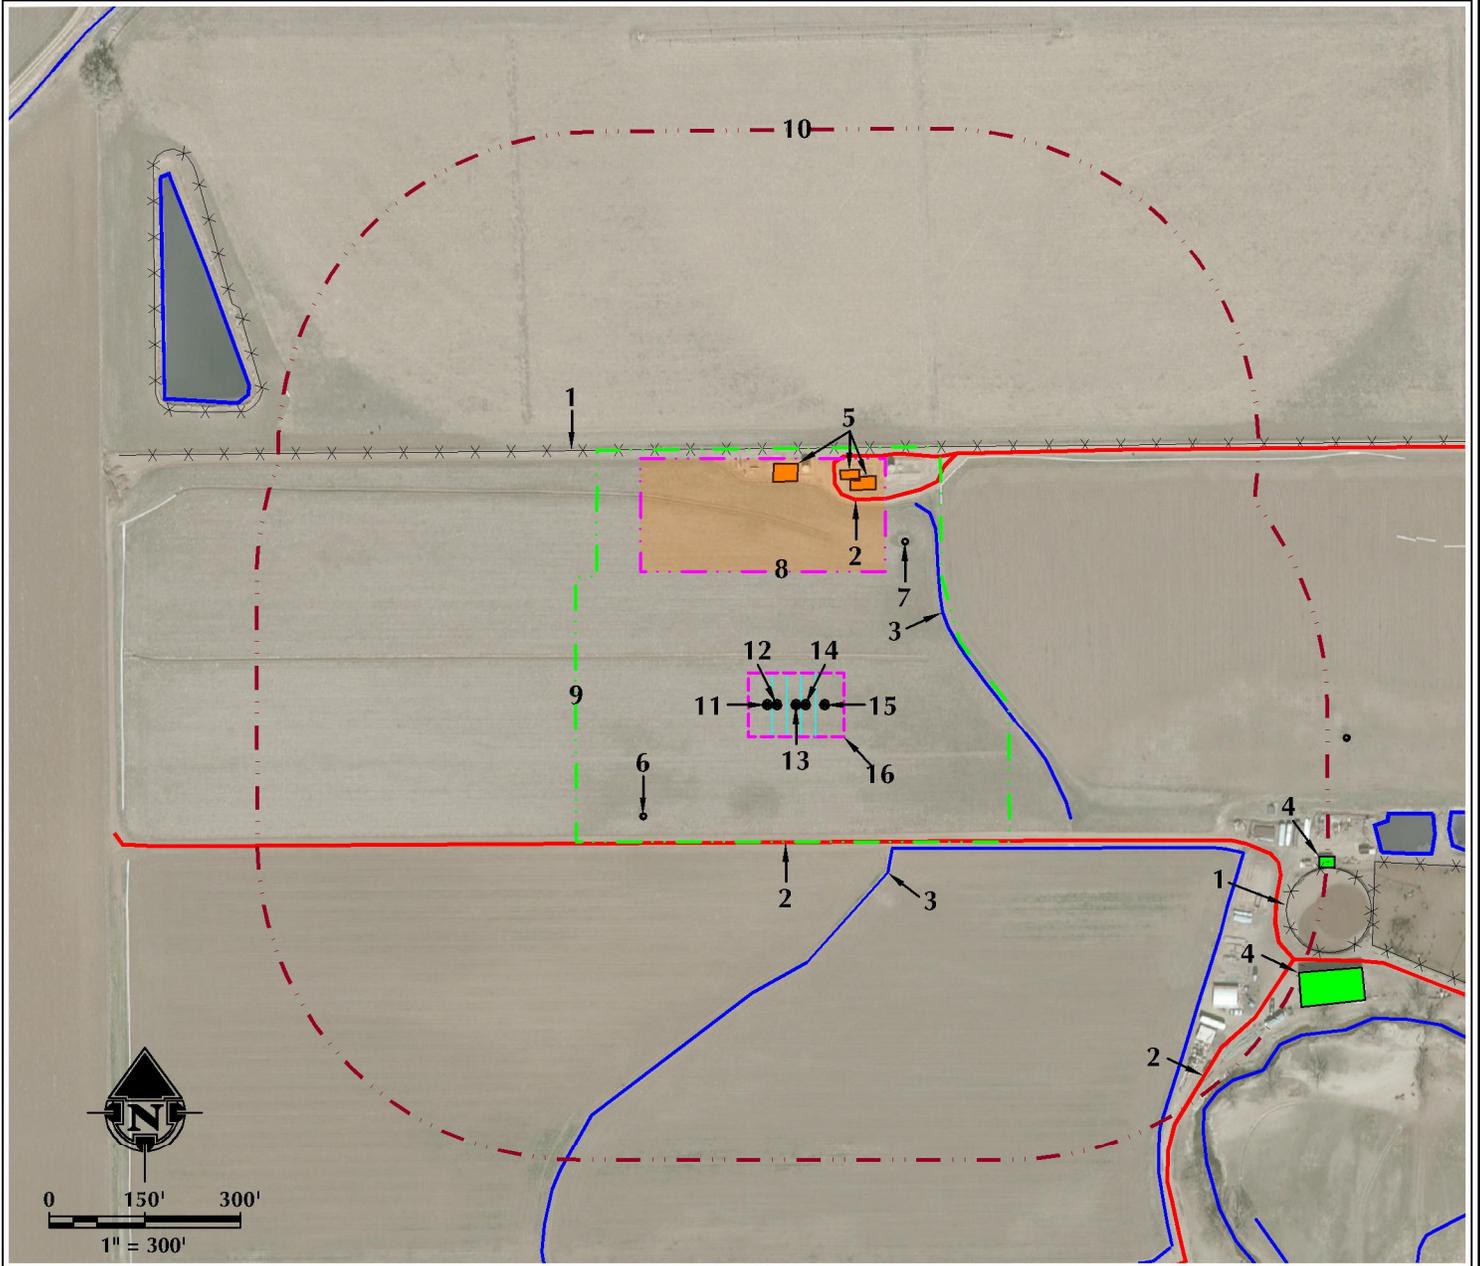

- | | | |
|--|---|---|
| <p>1. EXISTING FENCES ARE ±404' N AND 829' SE.</p> <p>2. EXISTING PRIVATE ROADS ARE ±216' S, ±335' N AND ±858' SE.</p> <p>3. EXISTING DITCHES ARE ±267' NE AND ±271' SE.</p> <p>4. EXISTING BUILDINGS ARE ±855' SE AND ±894' SE.</p> <p>5. EXISTING FACILITIES ARE ±347' N, ±350' N AND ±361' N.</p> | <p>6. EXISTING WELL: WAGNER RED VV 22-7 IS ±297' SW.</p> <p>7. EXISTING WELL: ALBERT SACK UNIT 1 IS ±308' NE.</p> <p>8. PROPOSED WAGNER 2C-10HZ FACILITY PAD IS ±209' N.</p> <p>9. OPERATIONAL DISTURBANCE AREA</p> <p>10. 500' BUFFER</p> <p>11. PROPOSED WELL: WAGNER 28N-W10HZ</p> | <p>12. PROPOSED WELL: WAGNER 28N-E10HZ</p> <p>13. PROPOSED WELL: WAGNER 2C-10HZ</p> <p>14. PROPOSED WELL: WAGNER 2N-10HZ</p> <p>15. PROPOSED WELL: WAGNER 27N-10HZ</p> <p>16. PUMP JACK OPERATIONS AREA</p> |
|--|---|---|

LEGEND		
<p>● EXISTING WELL</p> <p>● PROPOSED WELL</p> <p>⊗ WATER WELL</p> <p>⊗ EXISTING FENCE</p> <p>— PUBLIC ROAD</p> <p>— PRIVATE ROAD</p>	<p>--- 500' BUFFER</p> <p>--- DISTURBANCE AREA</p> <p>--- PUMP JACK AREA</p> <p>--- PROPOSED FACILITY</p> <p>--- DITCH/CANAL/DRAINAGE</p>	<p>— DP — OVERHEAD POWER LINE</p> <p>— EXISTING FACILITY</p> <p>— EXISTING BUILDINGS</p> <p>— RESIDENCE/BUILDING UNIT</p> <p>— POND</p>

*** REFERENCE LOCATION ***

ALL MEASUREMENTS ARE MADE FROM
REFERENCE WELL: WAGNER 2C-10HZ
LAT: 40.039096° LONG: -104.872899° (NAD83)
EXISTING GROUND ELEVATION = 4972.8'
WELL FOOTAGES: 1722' FNL & 1574' FEL

SURFACE USE: IRRIGATED CROPLAND

609 CONSULTING, LLC

LOVELAND OFFICE
1615 Foxtrail Drive, Suite 204
Loveland, Colorado 80538
Phone 970-776-4331

SHERIDAN OFFICE
1095 Saberton Avenue
Sheridan, Wyoming 82801
Phone 307-674-0609

DATE SURVEYED: 9/14/15
DATE: 2/4/16
DRAFTER: SRS
REVISED:

DATA SOURCES:
- AERIAL COURTESY OF ESRI, INC.
- WATER WELLS COURTESY OF COLORADO DIVISION OF WATER RESOURCES

NEAREST BUILDING UNIT: 1361' NE

PREPARED FOR:
Kerr-McGee Oil & Gas Onshore L.P.

K:\MADARCO\2015\2015_60_WAGNER_T.H. R67W_220W\LOCATION DRAWING\WAGNER.dwg, 2/10/2016 4:11:44 PM, jbr