



Kerr-McGee Oil & Gas Onshore LP

A subsidiary of Anadarko Petroleum Corporation

1099 18th Street
Denver, CO 80202
720-929-6000

April 11, 2016

Matt Lepore
Director, Colorado Oil and Gas Conservation Commission
Department of Natural Resources
The Chancery Building
1120 Lincoln Street, Suite 801
Denver, CO 80203

Re: **30 Day Certification Letter - 318A.e**
WAGNER 2C-10HZ (Doc No. 401013573)
Township 1 North, Range 67 West
Section 22: SWNE
Unit Acreage: 280 acres
Unit Spacing: 1N-67W Sec. 10: SWSE
1N-67W Sec. 15: W2E2
1N-67W Sec. 22: W2NE
Weld County, Colorado

Dear Director Lepore:

Kerr McGee Oil and Gas Onshore LP (“KMG”) hereby certifies that KMG owns one hundred percent (100%) of the leasehold interest in the mineral rights in the proposed spacing unit. KMG hereby respectfully requests approval of this boundary well.

If you have any questions or issues regarding this permit, please contact our office.

Sincerely,


Kerr-McGee Oil & Gas Onshore LP

A handwritten signature in black ink, appearing to read 'Kayla Hesseltine'.

Kayla Hesseltine
Regulatory Specialist

T1N, R67W


WELL BORE CONTINUES INTO SECTION 10

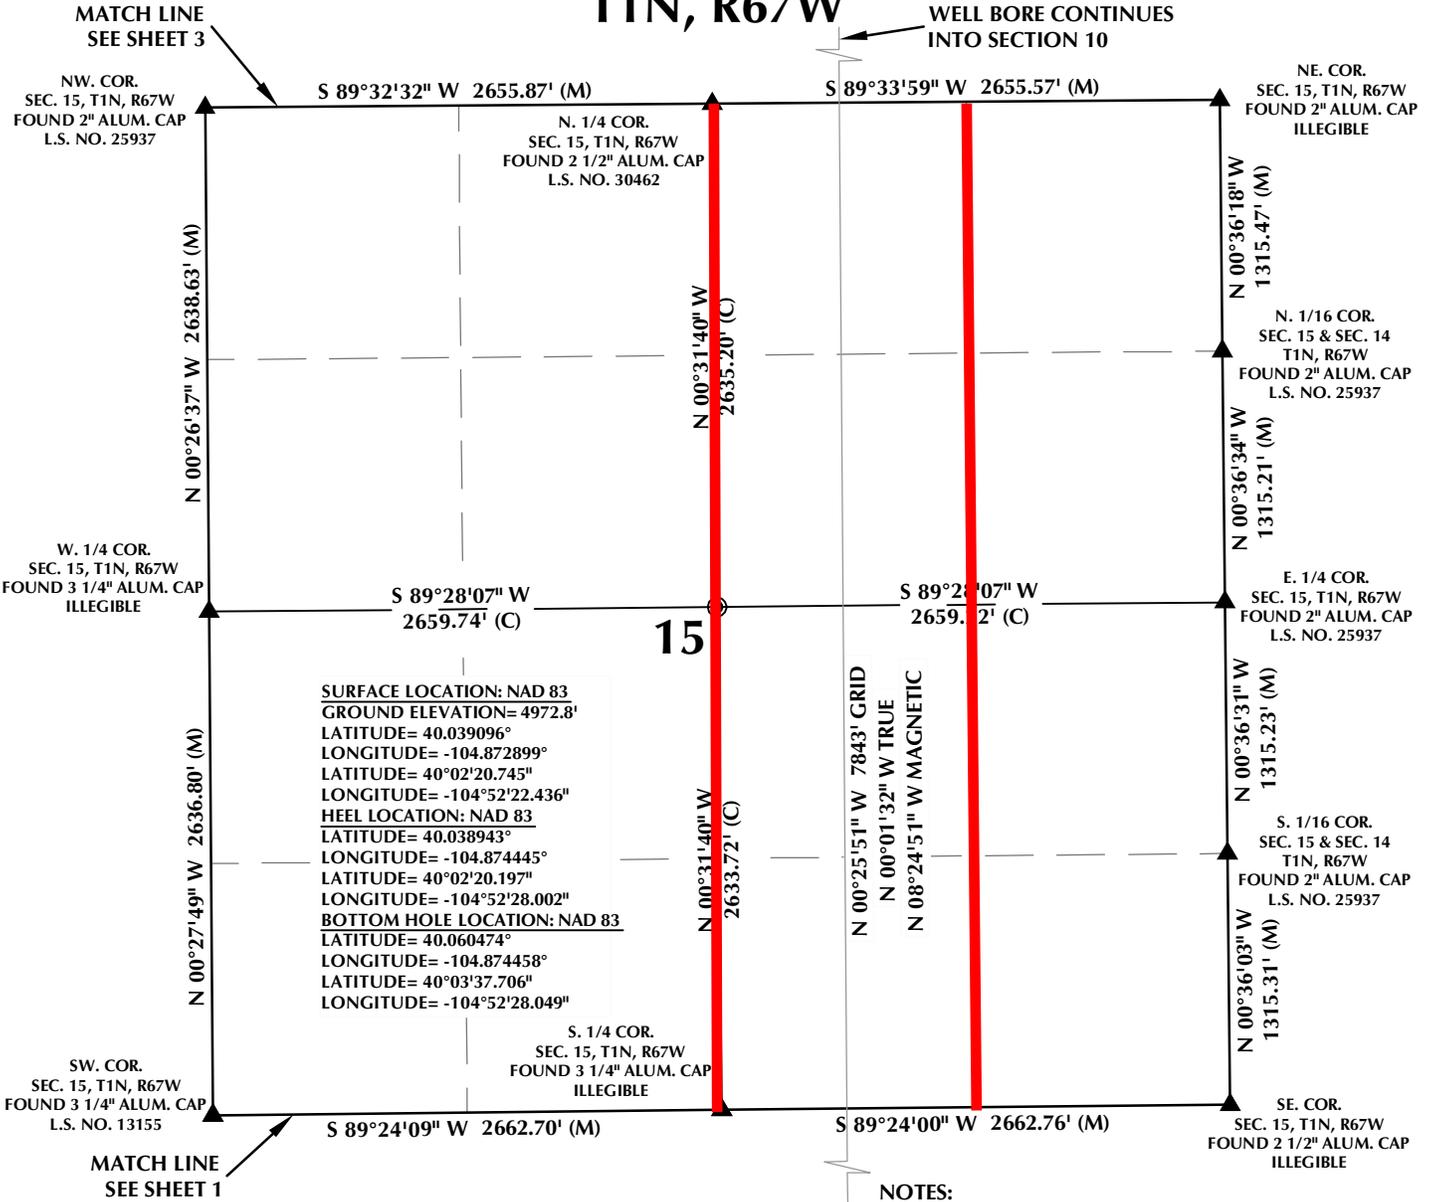


SURFACE LOCATION: NAD 83
 GROUND ELEVATION= 4972.8'
 LATITUDE= 40.039096°
 LONGITUDE= -104.872899°
 LATITUDE= 40°02'20.745"
 LONGITUDE= -104°52'22.436"
HEEL LOCATION: NAD 83
 LATITUDE= 40.038943°
 LONGITUDE= -104.874445°
 LATITUDE= 40°02'20.197"
 LONGITUDE= -104°52'28.002"
BOTTOM HOLE LOCATION: NAD 83
 LATITUDE= 40.060474°
 LONGITUDE= -104.874458°
 LATITUDE= 40°03'37.706"
 LONGITUDE= -104°52'28.049"

NOTES:

- ▲ INDICATES SECTION CORNER
- INDICATES CALCULATED CORNER
- ELEVATION BASED ON NAVD88 (GEOID12B)
- BASIS OF BEARING DERIVED FROM COLORADO COORDINATE SYSTEM OF 1983 NORTH ZONE.
- ALL MEASURED DISTANCES ARE GRID. COMBINED SCALE FACTOR: .99972937
- OPERATOR: ROB WILSON / PDOP = 1.3
- SEE ADDENDUM TO WELL LOCATION CERTIFICATE FOR EXISTING IMPROVEMENTS WITHIN 500' OF THE WELL PAD.
- WELL FOOTAGES ARE MEASURED AT RIGHT ANGLES TO THE SECTION LINES.
- THE BOTTOM OF HOLE BEARS N00°25'51"W 7843' FROM THE HEEL LOCATION.

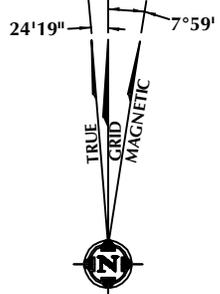

NOTE: MAGNETIC NORTH IS CURRENT AS OF 1/22/2016. MAGNETIC NORTH CHANGES WEST 0°06' PER YEAR.

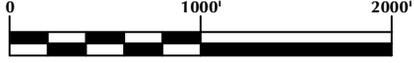

SCALE: 1" = 1000'

CERTIFICATE OF SURVEYOR:

THIS IS TO CERTIFY THAT THE ABOVE PLAT WAS PREPARED FROM FIELD NOTES OF ACTUAL SURVEY MADE BY ME OR UNDER MY SUPERVISION AND THAT THE SAME ARE TRUE AND CORRECT TO THE BEST OF MY KNOWLEDGE AND BELIEF. THIS CERTIFICATE DOES NOT REPRESENT A LAND SURVEY PLAT OR IMPROVEMENT SURVEY PLAT AS DEFINED BY C.S. 38-51-302 AND CANNOT BE RELIED UPON TO DETERMINE OWNERSHIP.

John R. Slaugh
 JOHN R. SLAUGH
 PROFESSIONAL LAND SURVEYOR
 COLORADO REGISTRATION NUMBER 38230

NOTICE: ACCORDING TO COLORADO STATE LAW YOU MUST COMMENCE ANY LEGAL ACTION BASED UPON ANY DEFECT IN THIS SURVEY WITHIN THREE YEARS AFTER YOU FIRST DISCOVER SUCH DEFECT. IN NO EVENT MAY ANY ACTION BASED UPON ANY DEFECT IN THIS SURVEY BE COMMENCED MORE THAN TEN YEARS FROM THE DATE ON THE CERTIFICATION SHOWN HEREON.

WELL PAD - WAGNER 2C-10HZ

WAGNER 2C-10HZ
 WELL LOCATION CERTIFICATE
 1722' FNL & 1574' FEL SWNE (SURFACE)
 1776' FNL & 2007' FEL SWNE (HEEL)
 LOCATED IN SECTION 22
 800' FSL & 1989' FEL SWSE (BOTTOM)
 LOCATED IN SECTION 10
 T1N, R67W, 6TH P.M.
 WELD COUNTY, COLORADO

Kerr-McGee Oil & Gas Onshore L.P.
 1099 18th Street
 Denver, Colorado 80202




CONSULTING, LLC

SHERIDAN OFFICE
 1095 Saberton Avenue
 Sheridan, Wyoming 82801
 Phone 307-674-0609

LOVELAND OFFICE
 1635 Foxtrail Drive, Suite 204
 Loveland, Colorado 80538
 Phone 970-776-4331

DRAFTED BY: LMO	CHECKED BY: JRS	SHEET NO: 2 2 OF 3
DATE DRAFTED: 2/8/16	DATE SURVEYED: 9/14/15	
REVISED:	FILE NAME: 15-60	

T1N, R67W

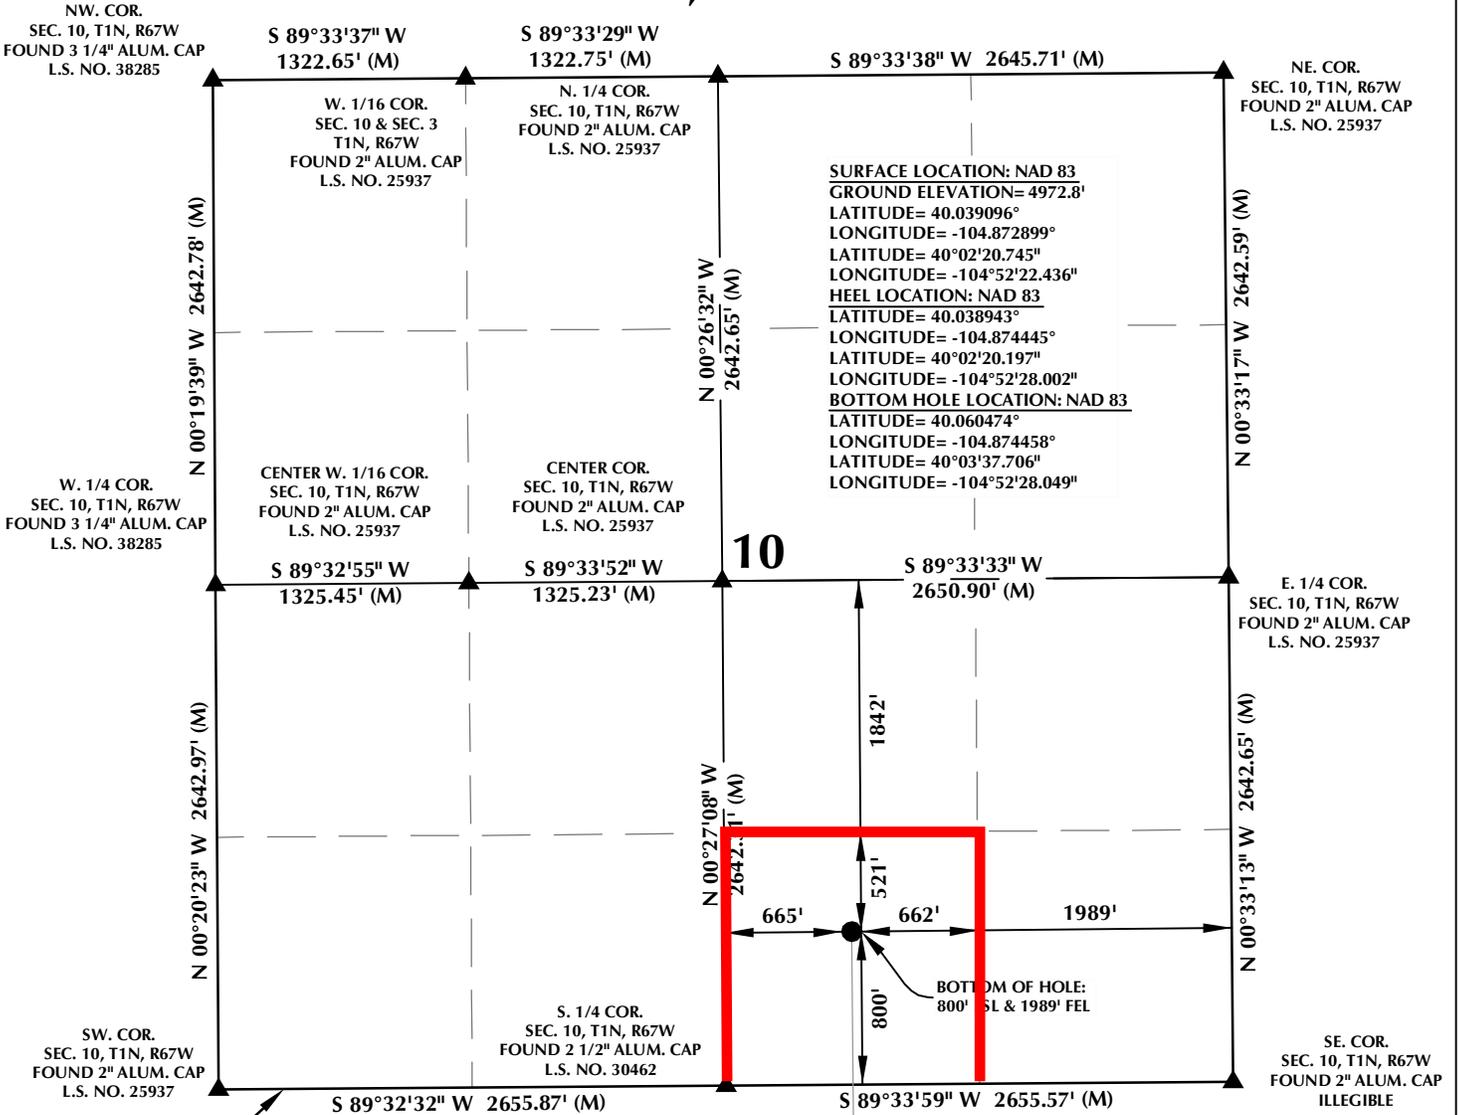


SURFACE LOCATION: NAD 83
 GROUND ELEVATION= 4972.8'
 LATITUDE= 40.039096°
 LONGITUDE= -104.872899°
 LATITUDE= 40°02'20.745"
 LONGITUDE= -104°52'22.436"
HEEL LOCATION: NAD 83
 LATITUDE= 40.038943°
 LONGITUDE= -104.874445°
 LATITUDE= 40°02'20.197"
 LONGITUDE= -104°52'28.002"
BOTTOM HOLE LOCATION: NAD 83
 LATITUDE= 40.060474°
 LONGITUDE= -104.874458°
 LATITUDE= 40°03'37.706"
 LONGITUDE= -104°52'28.049"

10


MATCH LINE
SEE SHEET 2

NOTES:

- ▲ INDICATES SECTION CORNER
- INDICATES CALCULATED CORNER
- ELEVATION BASED ON NAVD88 (GEOID12B)
- BASIS OF BEARING DERIVED FROM COLORADO COORDINATE SYSTEM OF 1983 NORTH ZONE.
- ALL MEASURED DISTANCES ARE GRID. COMBINED SCALE FACTOR: .99972937
- OPERATOR: ROB WILSON / PDOP = 1.3
- SEE ADDENDUM TO WELL LOCATION CERTIFICATE FOR EXISTING IMPROVEMENTS WITHIN 500' OF THE WELL PAD.
- WELL FOOTAGES ARE MEASURED AT RIGHT ANGLES TO THE SECTION LINES.
- THE BOTTOM OF HOLE BEARS N00°25'51"W 7843' FROM THE HEEL LOCATION.

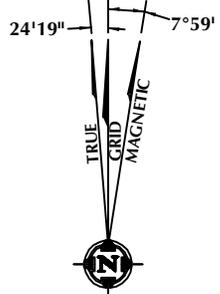

NOTE: MAGNETIC NORTH IS CURRENT AS OF 1/22/2016. MAGNETIC NORTH CHANGES WEST 0°06' PER YEAR.

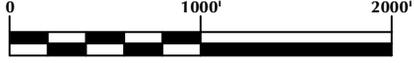

SCALE: 1" = 1000'

CERTIFICATE OF SURVEYOR:

THIS IS TO CERTIFY THAT THE ABOVE PLAT WAS PREPARED FROM FIELD NOTES OF ACTUAL SURVEY MADE BY ME OR UNDER MY SUPERVISION AND THAT THE SAME ARE TRUE AND CORRECT TO THE BEST OF MY KNOWLEDGE AND BELIEF. THIS CERTIFICATE DOES NOT REPRESENT A LAND SURVEY PLAT OR IMPROVEMENT SURVEY PLAT AS DEFINED BY C.R.S. 38-51-302 AND CANNOT BE RELIED UPON TO DETERMINE OWNERSHIP.

John R. Slaugh
 JOHN R. SLAUGH
 PROFESSIONAL LAND SURVEYOR
 COLORADO REGISTRATION NUMBER 38230

NOTICE: ACCORDING TO COLORADO STATE LAW YOU MUST COMMENCE ANY LEGAL ACTION BASED UPON ANY DEFECT IN THIS SURVEY WITHIN THREE YEARS AFTER YOU FIRST DISCOVER SUCH DEFECT. IN NO EVENT MAY ANY ACTION BASED UPON ANY DEFECT IN THIS SURVEY BE COMMENCED MORE THAN TEN YEARS FROM THE DATE ON THE CERTIFICATION SHOWN HEREON.

WELL PAD - WAGNER 2C-10HZ

WAGNER 2C-10HZ
 WELL LOCATION CERTIFICATE
 1722' FNL & 1574' FEL SWNE (SURFACE)
 1776' FNL & 2007' FEL SWNE (HEEL)
 LOCATED IN SECTION 22
 800' FSL & 1989' FEL SWSE (BOTTOM)
 LOCATED IN SECTION 10
 T1N, R67W, 6TH P.M.
 WELD COUNTY, COLORADO

Kerr-McGee Oil & Gas Onshore L.P.
 1099 18th Street
 Denver, Colorado 80202



CONSULTING, LLC

SHERIDAN OFFICE
 1095 Saberton Avenue
 Sheridan, Wyoming 82801
 Phone 307-674-0609

LOVELAND OFFICE
 1635 Foxtrail Drive, Suite 204
 Loveland, Colorado 80538
 Phone 970-776-4331

DRAFTED BY: LMO	CHECKED BY: JRS	SHEET NO: 3 3 OF 3
DATE DRAFTED: 2/8/16	DATE SURVEYED: 9/14/15	
REVISED:	FILE NAME: 15-60	