

December 12, 2015



410 17th Street, Suite 1500
Denver, CO 80202
(720) 440-6100 phone
(720) 279-2331 fax

Bonanzacrk.com

Colorado Oil and Gas Conservation Commission
The Chancery Building
1120 Lincoln Street, Suite 801
Denver, CO 80203

Attn: Matthew Lepore, Director

Re: Notice of 318A.a.(4).D Well Proposal
North Platte Federal K21-O24-22HNC
SHL: NWN 406' FNL & 2,428' FEL, Section 22, Township 5N, Range 63W
Top of Production: NENW 631' FNL & 2,380' FWL, Section 22-T5N-R63W
Bottom of Production: SESW 470' FSL & 2,350' FWL, Section 22-T5N-R63W, Weld
County, Colorado

Director Lepore:

Bonanza Creek Energy Operating Company, LLC. (Bonanza) intends to permit, drill and operate the referenced Niobrara Horizontal Well. As defined by Colorado Oil and Gas Conservation Commission (COGCC) Rule 318A.a.(4)D., Bonanza proposes the following wellbore spacing unit:

E/2W/2 and W/2E/2 Section 22, Township 5N, Range 63W, 6th PM, Weld County, CO. –
containing 320 acres more or less

Bonanza has notified the other owners in the unit and no objections were received. Copies of the notifications are maintained in Bonanza's files.

Bonanza respectfully requests that you review the enclosed wellbore spacing unit documentation and approve the referenced Application for Permit to Drill.

Sincerely,

A handwritten signature in blue ink, appearing to read 'Julie L. Vigil'.

Julie L. Vigil

Sr. Regulatory Specialist

BONANZA CREEK ENERGY OPERATING COMPANY, LLC.




Lat40°, Inc. 6250 W. 10th Street, Unit 2, Greeley, CO 970-515-5294


WELL LOCATION CERTIFICATE

NORTH PLATTE FEDERAL K21-O24-22HNC

SECTION: 22
TOWNSHIP: 5N
RANGE: 63W
6TH. P.M.
WELD COUNTY, CO

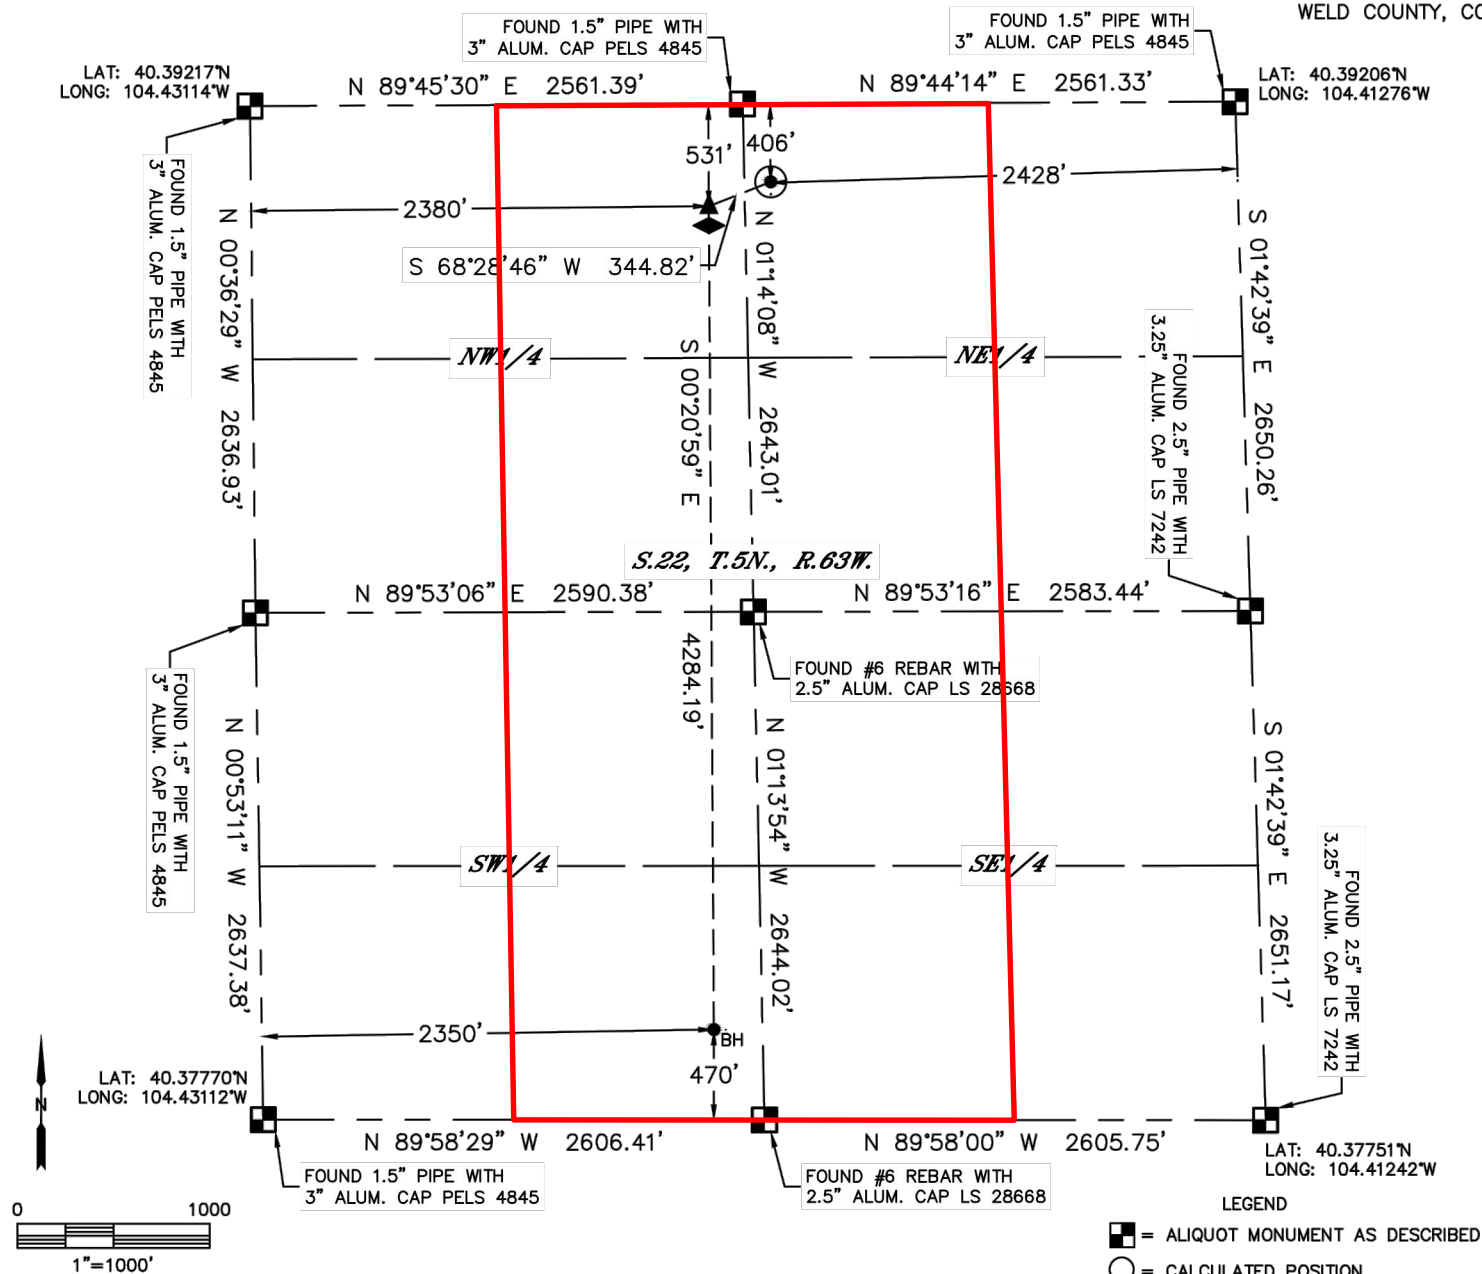

**BONANZA
CREEK**

 

Wellbore Spacing Unit Outline



Wellbore Spacing Unit Map

24 August 2015 ksc

North Platte Federal K21-O24-22HNC
E2/W2 & W2/E2 Sec 22-T5N-R63W 6th PM
Weld County, Colorado