


PROPOSED WELLBORE SCHEMATIC

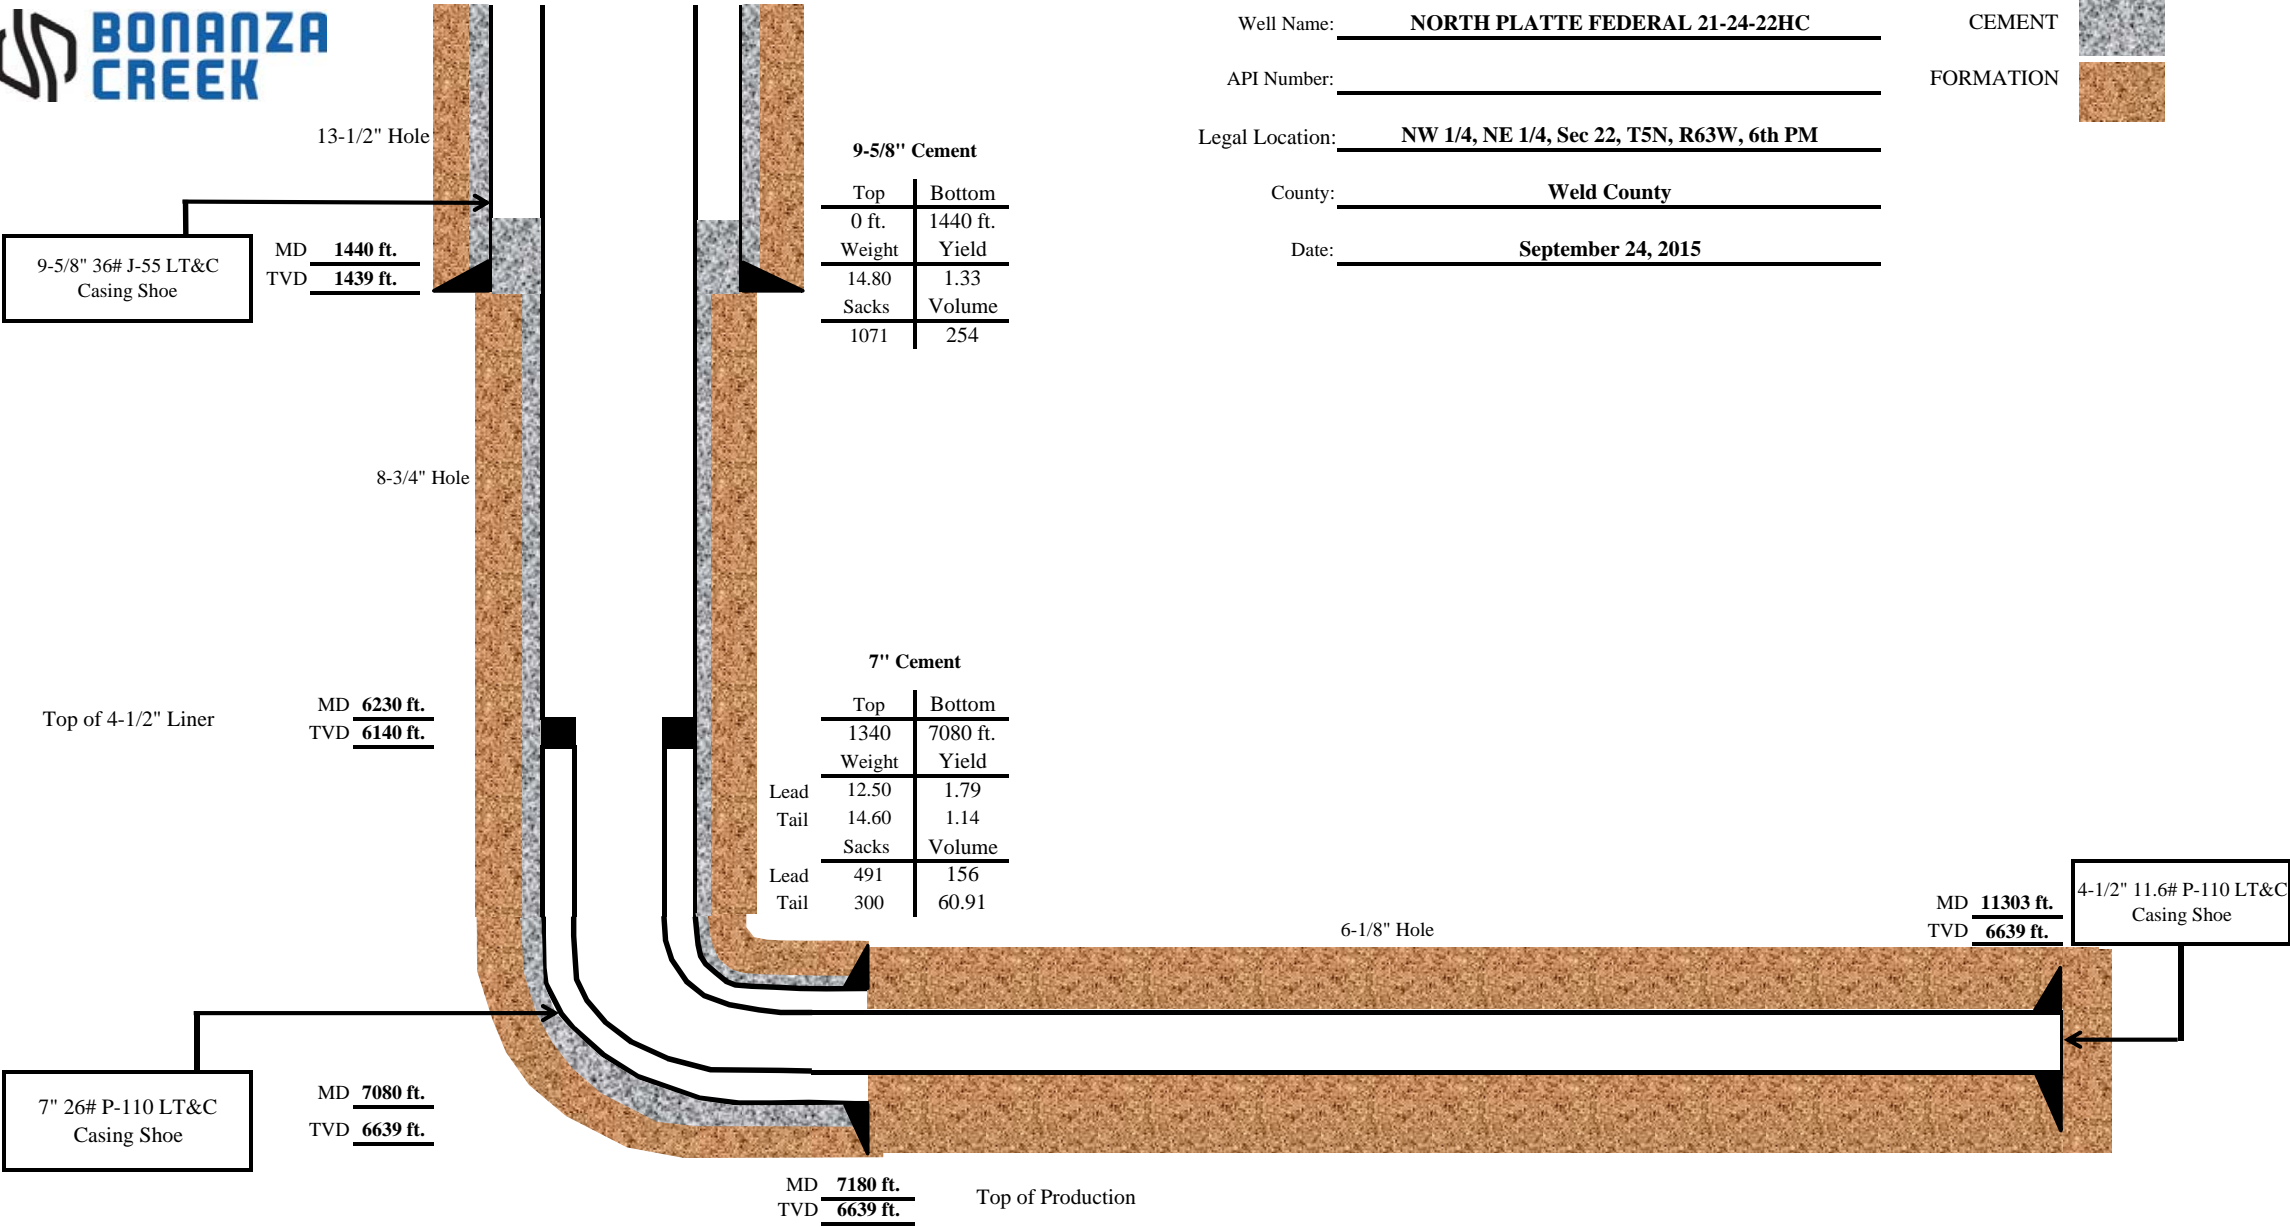

Well Name: NORTH PLATTE FEDERAL 21-24-22HC

API Number: _____

Legal Location: NW 1/4, NE 1/4, Sec 22, T5N, R63W, 6th PM

County: Weld County

Date: September 24, 2015

