


PROPOSED WELLBORE SCHEMATIC

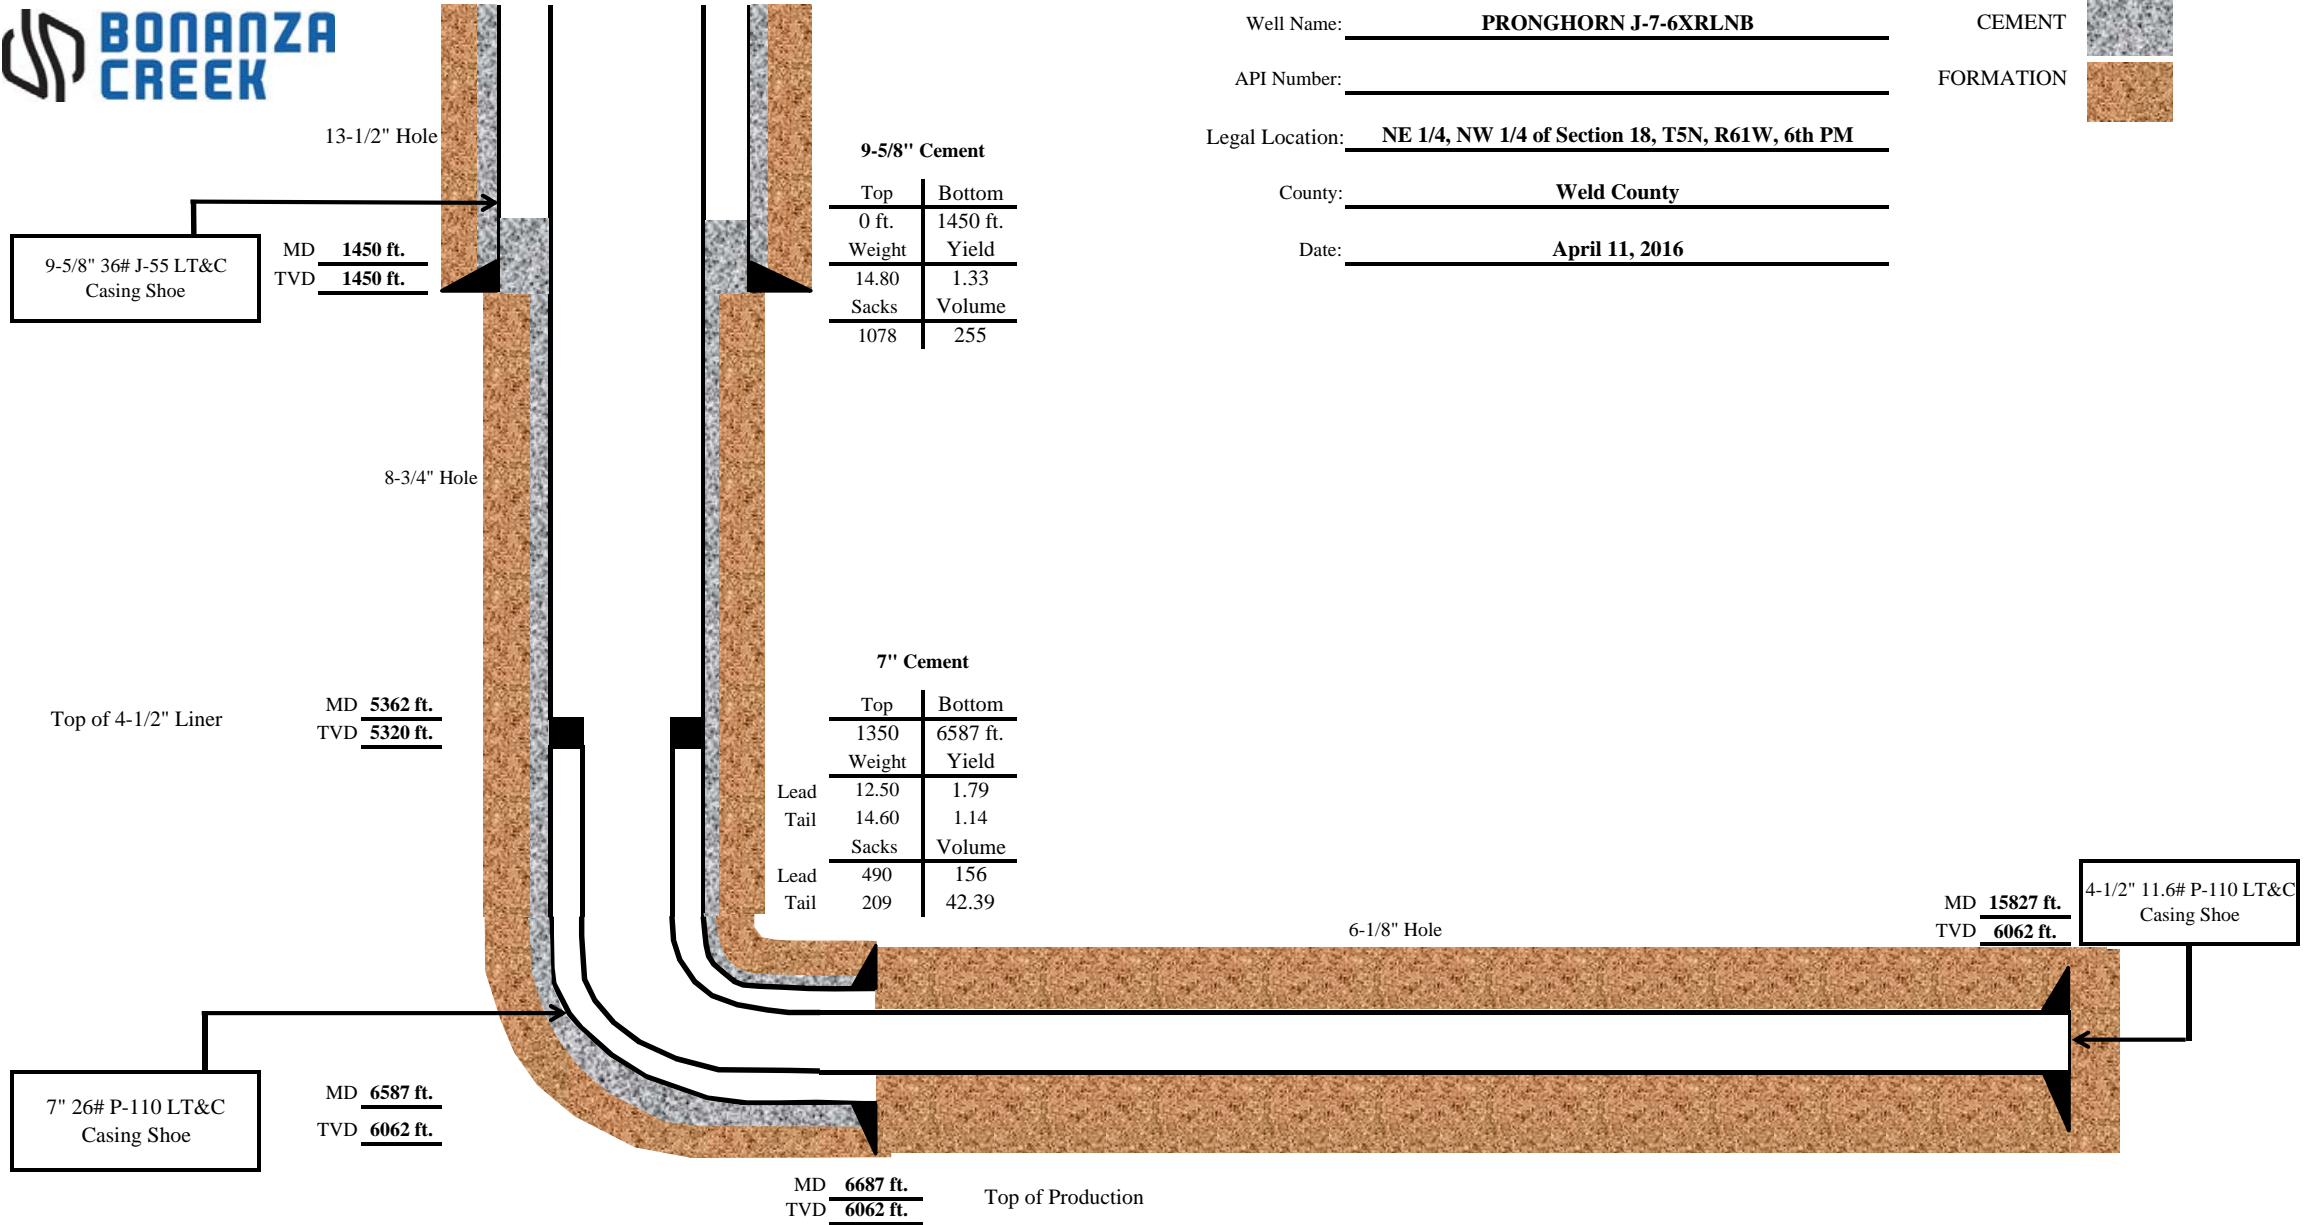

9-5/8" 36# J-55 LT&C Casing Shoe

MD 1450 ft.
TVD 1450 ft.

9-5/8" Cement

Top	Bottom
0 ft.	1450 ft.
Weight	Yield
14.80	1.33
Sacks	Volume
1078	255

Top of 4-1/2" Liner

MD 5362 ft.
TVD 5320 ft.

7" Cement

	Top	Bottom
	1350	6587 ft.
	Weight	Yield
Lead	12.50	1.79
Tail	14.60	1.14
	Sacks	Volume
Lead	490	156
Tail	209	42.39

7" 26# P-110 LT&C Casing Shoe

MD 6587 ft.
TVD 6062 ft.

MD 6687 ft.
TVD 6062 ft. Top of Production

Well Name: PRONGHORN J-7-6XRLNB
 API Number: _____
 Legal Location: NE 1/4, NW 1/4 of Section 18, T5N, R61W, 6th PM
 County: Weld County
 Date: April 11, 2016

CEMENT 
 FORMATION 

MD 15827 ft.
TVD 6062 ft.

4-1/2" 11.6# P-110 LT&C Casing Shoe