


PROPOSED WELLBORE SCHEMATIC

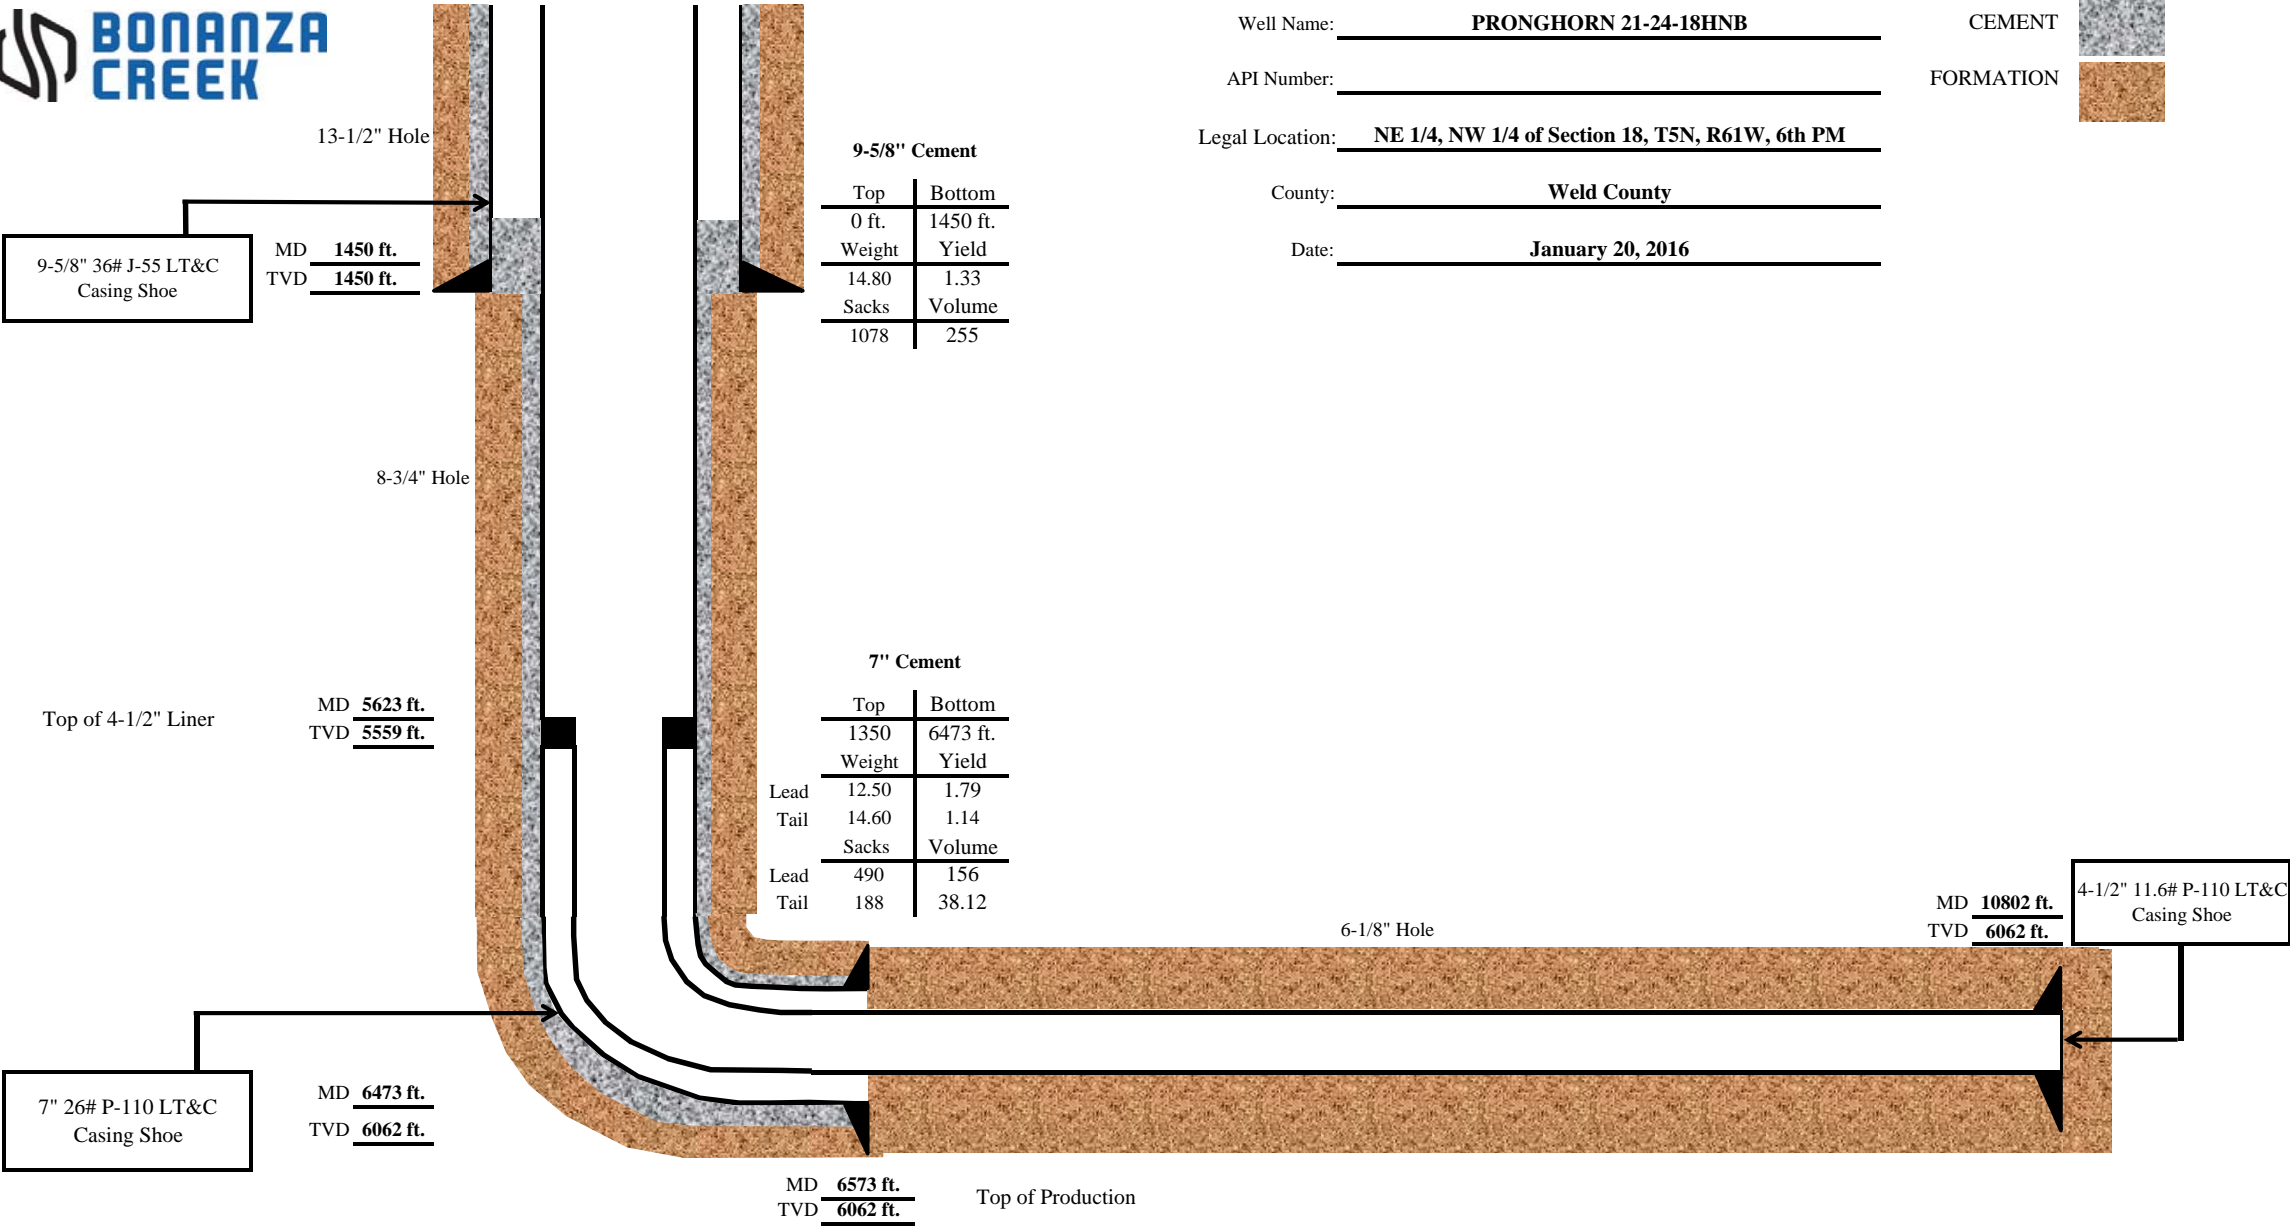

Well Name: PRONGHORN 21-24-18HNB

API Number: _____

Legal Location: NE 1/4, NW 1/4 of Section 18, T5N, R61W, 6th PM

County: Weld County

Date: January 20, 2016