


PROPOSED WELLBORE SCHEMATIC

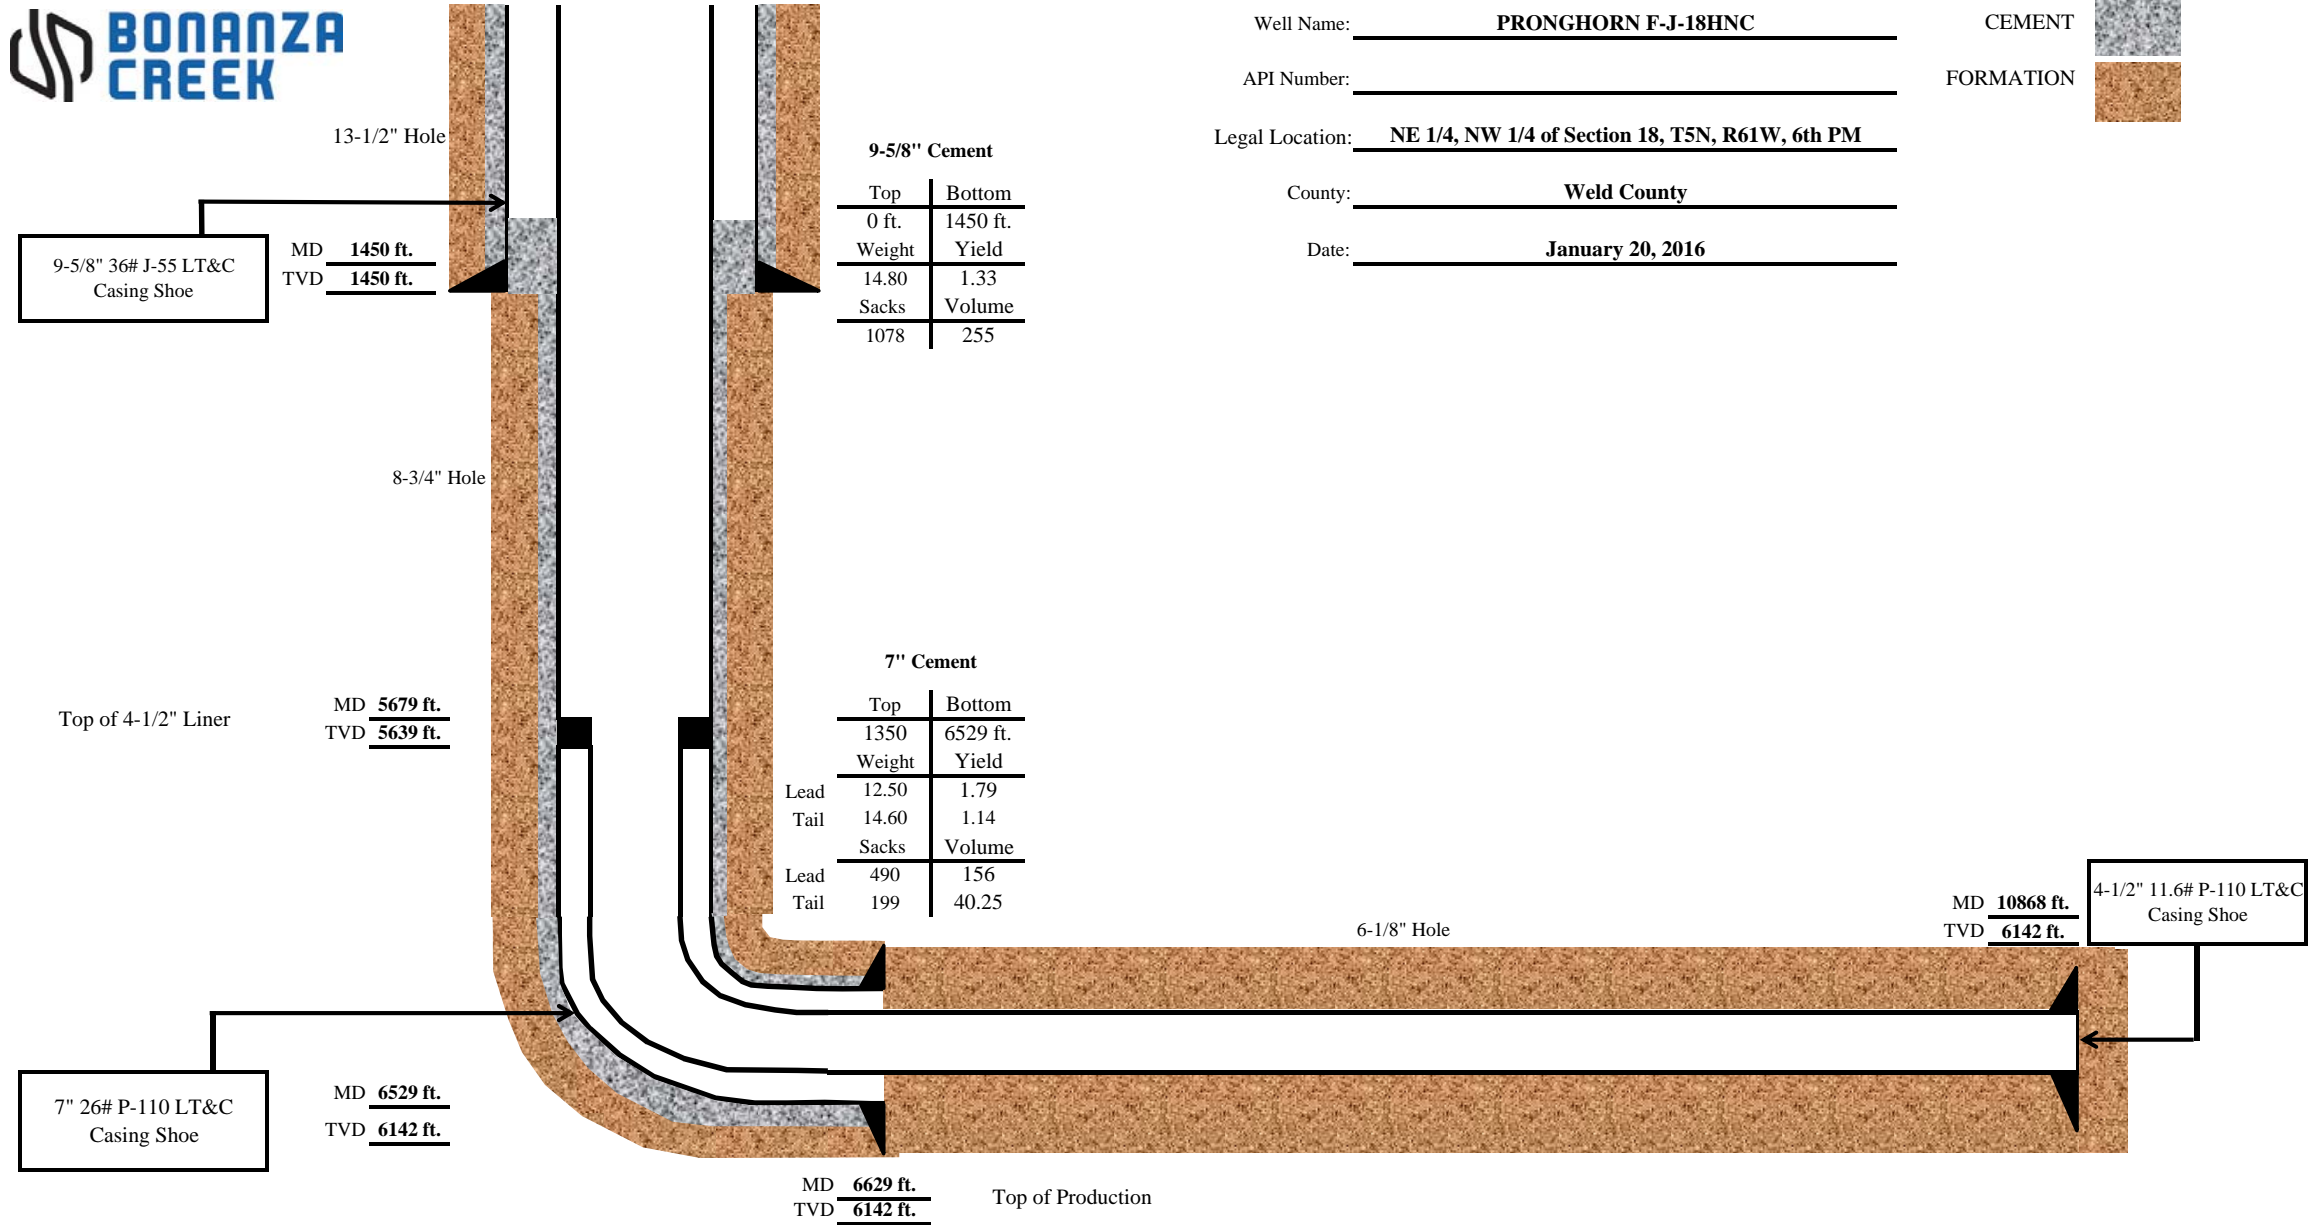

9-5/8" Cement

Top	Bottom
0 ft.	1450 ft.
Weight	Yield
14.80	1.33
Sacks	Volume
1078	255

7" Cement

Top	Bottom
1350	6529 ft.
Weight	Yield
Lead 12.50	1.79
Tail 14.60	1.14
Sacks	Volume
Lead 490	156
Tail 199	40.25

Well Name: PRONGHORN F-J-18HNC

API Number: _____

Legal Location: NE 1/4, NW 1/4 of Section 18, T5N, R61W, 6th PM

County: Weld County

Date: January 20, 2016



MD 1450 ft.
TVD 1450 ft.

MD 5679 ft.
TVD 5639 ft.

MD 6529 ft.
TVD 6142 ft.

MD 10868 ft.
TVD 6142 ft.

MD 6629 ft.
TVD 6142 ft. Top of Production