


WILLIAM H. SMITH &
ASSOCIATES, Inc.
155 N. 1st Street
Lander, WY 82520
Phone: 307-335-5646

Drawn By: MAM
Job No.:
Revision:

Checked By: DAF
Date: 03/18/16

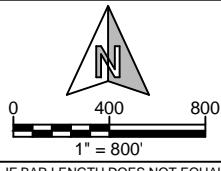


IF BAR LENGTH DOES NOT EQUAL
1"(ONE INCH), THIS PAGE WAS NOT
PLOTTED TO THE INTENDED SCALE.


MULTIWELL LAYOUT
PRONGHORN F-18
NW 1/4, SECTION 18,
T.5N., R.61W., 6th PM
WELD COUNTY, COLORADO

 **BONANZA CREEK**
410 17th Street
Denver, CO 80202
(720) 440-6100

SHEET
1
OF
4

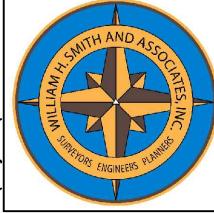


WILLIAM H. SMITH &
ASSOCIATES, Inc.
155 N. 1st Street
Lander, WY 82520
Phone: 307-335-5646


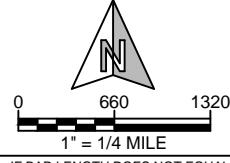


XRL MULTIWELL LAYOUT
PRONGHORN F-18
NW 1/4, SECTION 18,
T.5N., R.61W., 6th PM
WELD COUNTY, COLORADO

 **BONANZA CREEK**
410 17th Street
Denver, CO 80202
(720) 440-6100

SHEET
2
OF
4

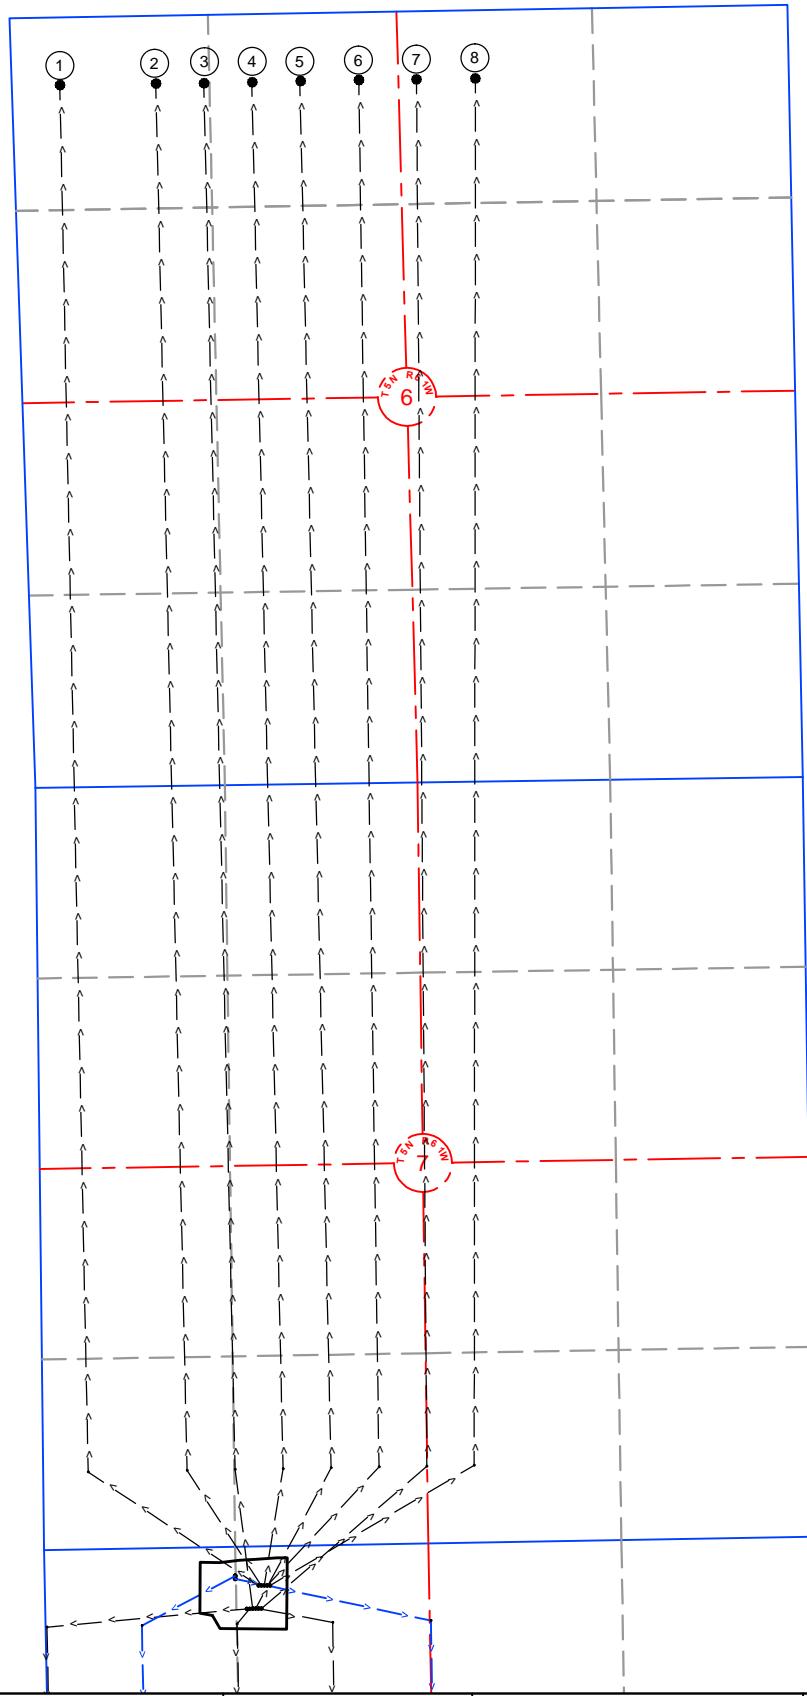


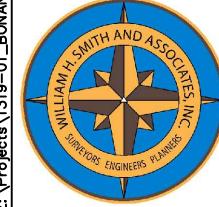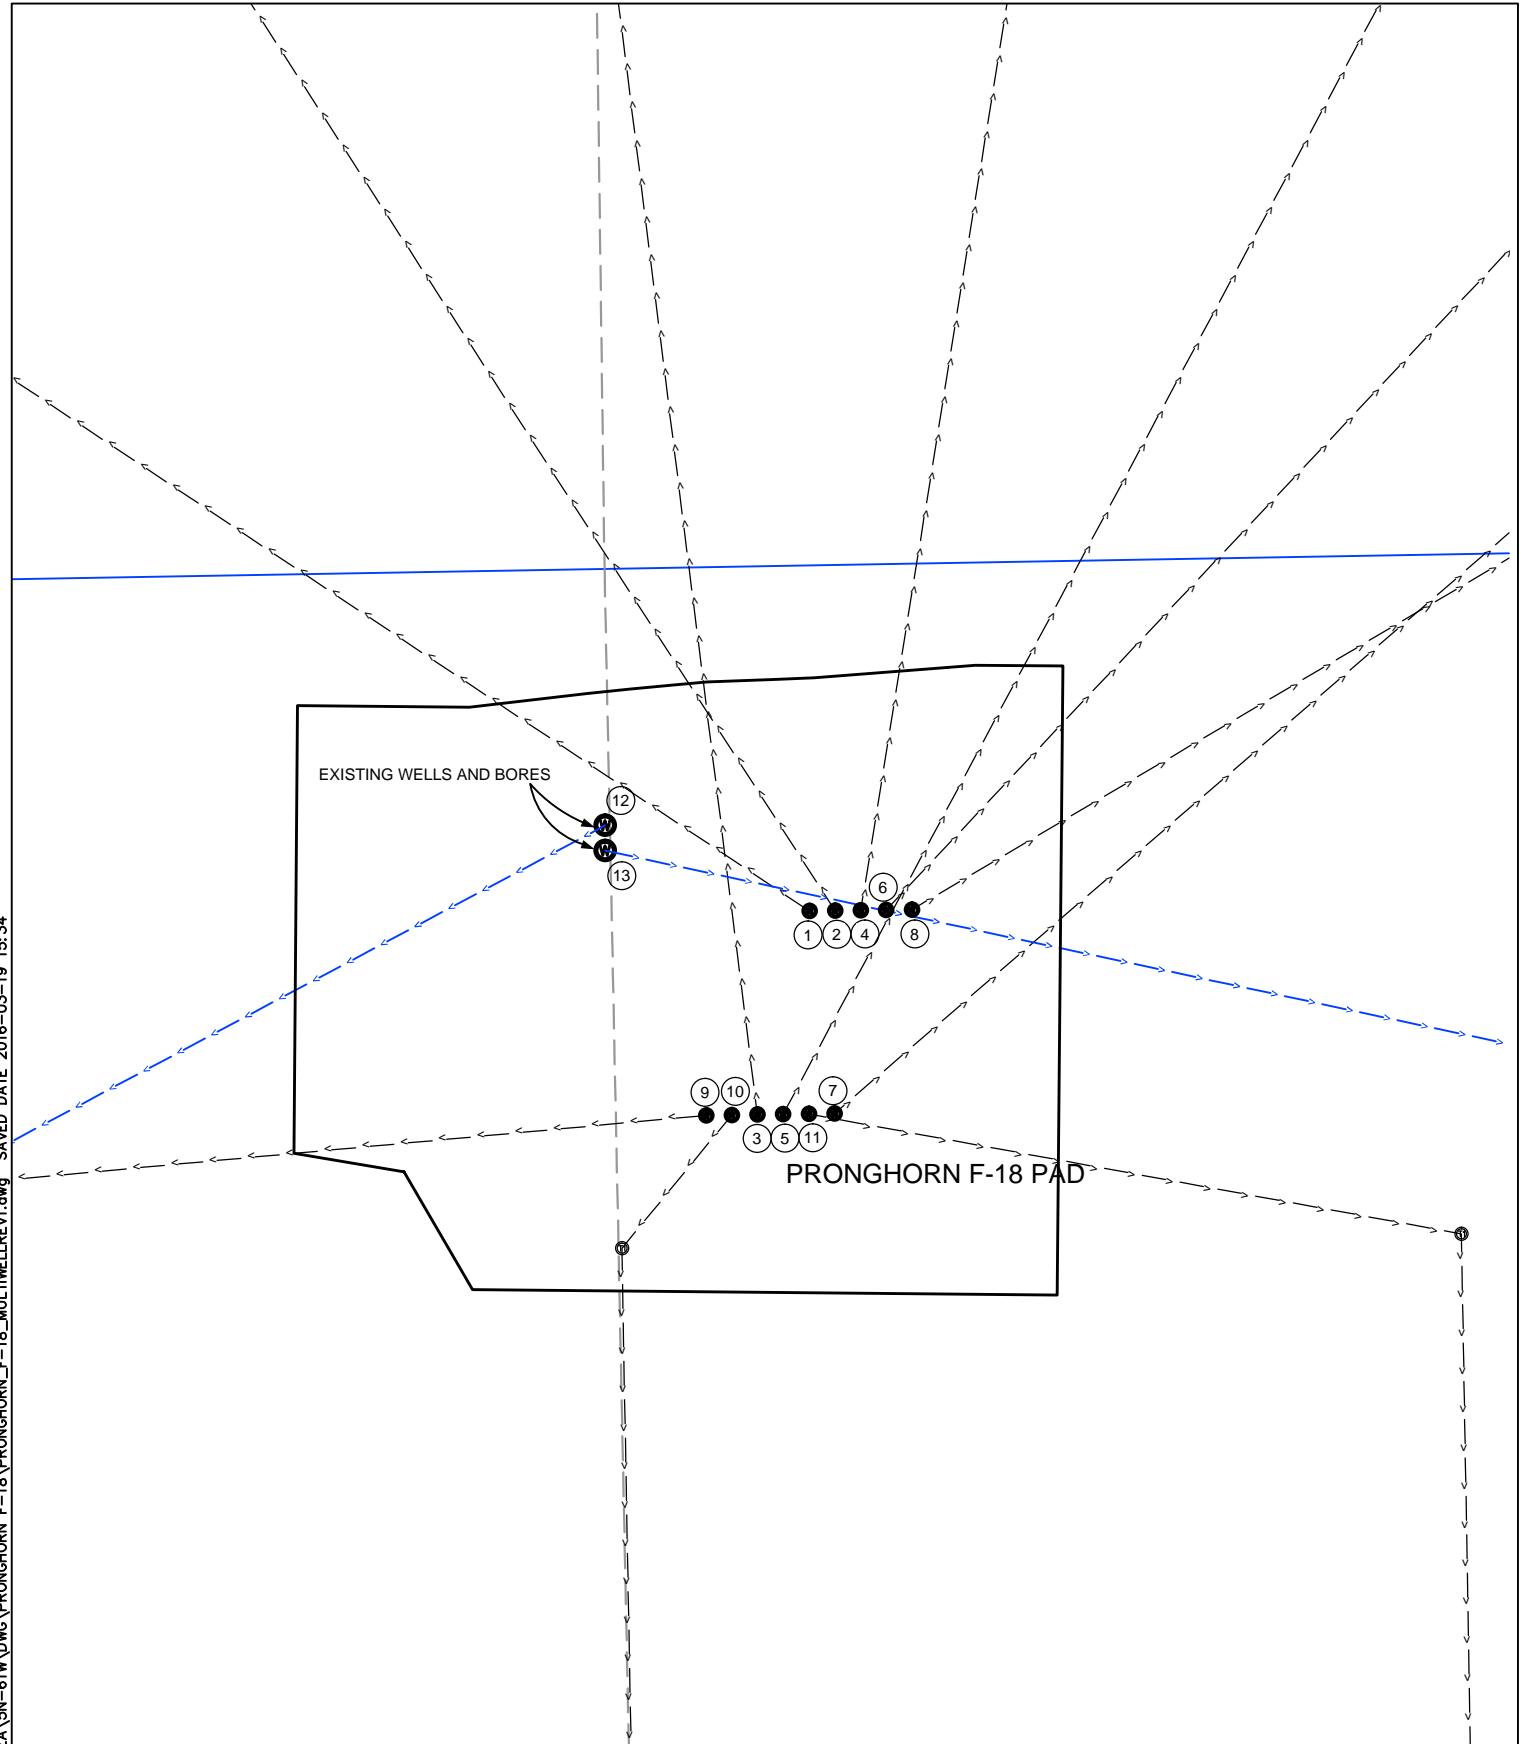

WILLIAM H. SMITH &
ASSOCIATES, Inc.
155 N. 1st Street
Lander, WY 82520
Phone: 307-335-5646

Drawn By: MAM
Job No.:
Revision:

Checked By: DAF
Date: 03/18/16

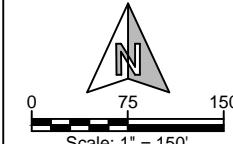


MULTIWELL PAD VIEW
PRONGHORN F-18
NW 1/4, SECTION 18,
T.5N., R.61W., 6th PM
WELD COUNTY, COLORADO

BONANZA CREEK
410 17th Street
Denver, CO 80202
(720) 440-6100

SHEET
3
OF
4

1	NAD 83		SECTION TIES			
E14-7-6XRLNC	LATITUDE	LONGITUDE				
SURFACE	40.40777	104.25662	270	FNL	1469	FWL
TARGET 1	40.40995	104.26078	531	FSL	310	FWL
BOTTOM HOLE	40.43612	104.26100	470	FNL	330	FWL
2						
J14-7-6XRLNC	LATITUDE	LONGITUDE				
SURFACE	40.40777	104.25655	270	FNL	1489	FWL
TARGET 1	40.40996	104.25834	531	FSL	990	FWL
BOTTOM HOLE	40.43612	104.25863	470	FNL	990	FWL
3						
J-7-6XRLNB	LATITUDE	LONGITUDE				
SURFACE	40.40733	104.25677	428	FNL	1425	FWL
TARGET 1	40.40996	104.25716	531	FSL	1320	FWL
BOTTOM HOLE	40.43613	104.25745	470	FNL	1320	FWL
4						
J24-7-6XRLNC	LATITUDE	LONGITUDE				
SURFACE	40.40777	104.25648	270	FNL	1509	FWL
TARGET 1	40.40997	104.25597	531	FSL	1650	FWL
BOTTOM HOLE	40.43613	104.25626	470	FNL	1650	FWL
5						
24-7-6XRLNB	LATITUDE	LONGITUDE				
SURFACE	40.40733	104.25670	428	FNL	1445	FWL
TARGET 1	40.40997	104.25479	531	FSL	1980	FWL
BOTTOM HOLE	40.43613	104.25508	470	FNL	1980	FWL
6						
O24-7-6XRLNC	LATITUDE	LONGITUDE				
SURFACE	40.40777	104.25641	270	FNL	1529	FWL
TARGET 1	40.40997	104.25360	531	FSL	2309	FWL
BOTTOM HOLE	40.43614	104.25362	470	FNL	2385	FWL
7						
O-7-6XRLNB	LATITUDE	LONGITUDE				
SURFACE	40.40733	104.25656	428	FNL	1485	FWL
TARGET 1	40.40997	104.25242	531	FSL	2638	FWL
BOTTOM HOLE	40.43614	104.25220	470	FNL	2559	FEL
8						
O34-7-6XRLNC	LATITUDE	LONGITUDE				
SURFACE	40.40777	104.25633	270	FNL	1549	FWL
TARGET 1	40.40998	104.25125	531	FSL	2331	FEL
BOTTOM HOLE	40.43614	104.25074	470	FNL	2154	FEL
9						
A-E-18HNC	LATITUDE	LONGITUDE				
SURFACE	40.40733	104.25692	428	FNL	1385	FWL
TARGET 1	40.40704	104.26185	531	FNL	10	FWL
BOTTOM HOLE	40.39494	104.26175	470	FSL	10	FWL
10						
F-J-18HNC	LATITUDE	LONGITUDE				
SURFACE	40.40733	104.25685	428	FNL	1405	FWL
TARGET 1	40.40705	104.25716	531	FNL	1317	FWL
BOTTOM HOLE	40.39498	104.25709	470	FSL	1310	FWL
11						
21-24-1818HNB	LATITUDE	LONGITUDE				
SURFACE	40.40733	104.25663	428	FNL	1465	FWL
TARGET 1	40.40705	104.25480	531	FNL	1973	FWL
BOTTOM HOLE	40.39501	104.25475	470	FSL	1960	FWL
EXISTING (12)						
11-14-18HNB	LATITUDE	LONGITUDE				
SURFACE	40.40795	104.25719	200	FNL	1311	FWL
TARGET 1	40.40704	104.25951	531	FNL	662	FEL
BOTTOM HOLE	40.39496	104.25942	470	FSL	659	FWL
EXISTING (13)						
K-O-18HNB	LATITUDE	LONGITUDE				
SURFACE	40.40790	104.25719	220	FNL	1310	FWL
TARGET 1	40.40706	104.25238	531	FNL	2646	FEL
BOTTOM HOLE	40.39503	104.25232	470	FSL	2637	FWL

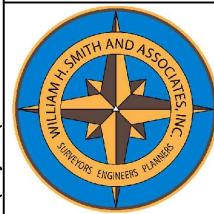

WILLIAM H. SMITH &
ASSOCIATES, Inc.
155 N. 1st Street
Lander, WY 82520
Phone: 307-335-5646

Drawn By: MAM	Checked By: DAF
Job No.:	Date: 03/18/16
Revision:	PLOTTED TO THE INTENDED SCALE.



NO SCALE

MULTIWELL TABULATION

PRONGHORN F-18
NW 1/4, SECTION 18,
T.5N., R.61W., 6th PM
WELD COUNTY, COLORADO



410 17th Street
Denver, CO 80202
(720) 440-6100

SHEET
4
OF
4