


PROPOSED WELLBORE SCHEMATIC

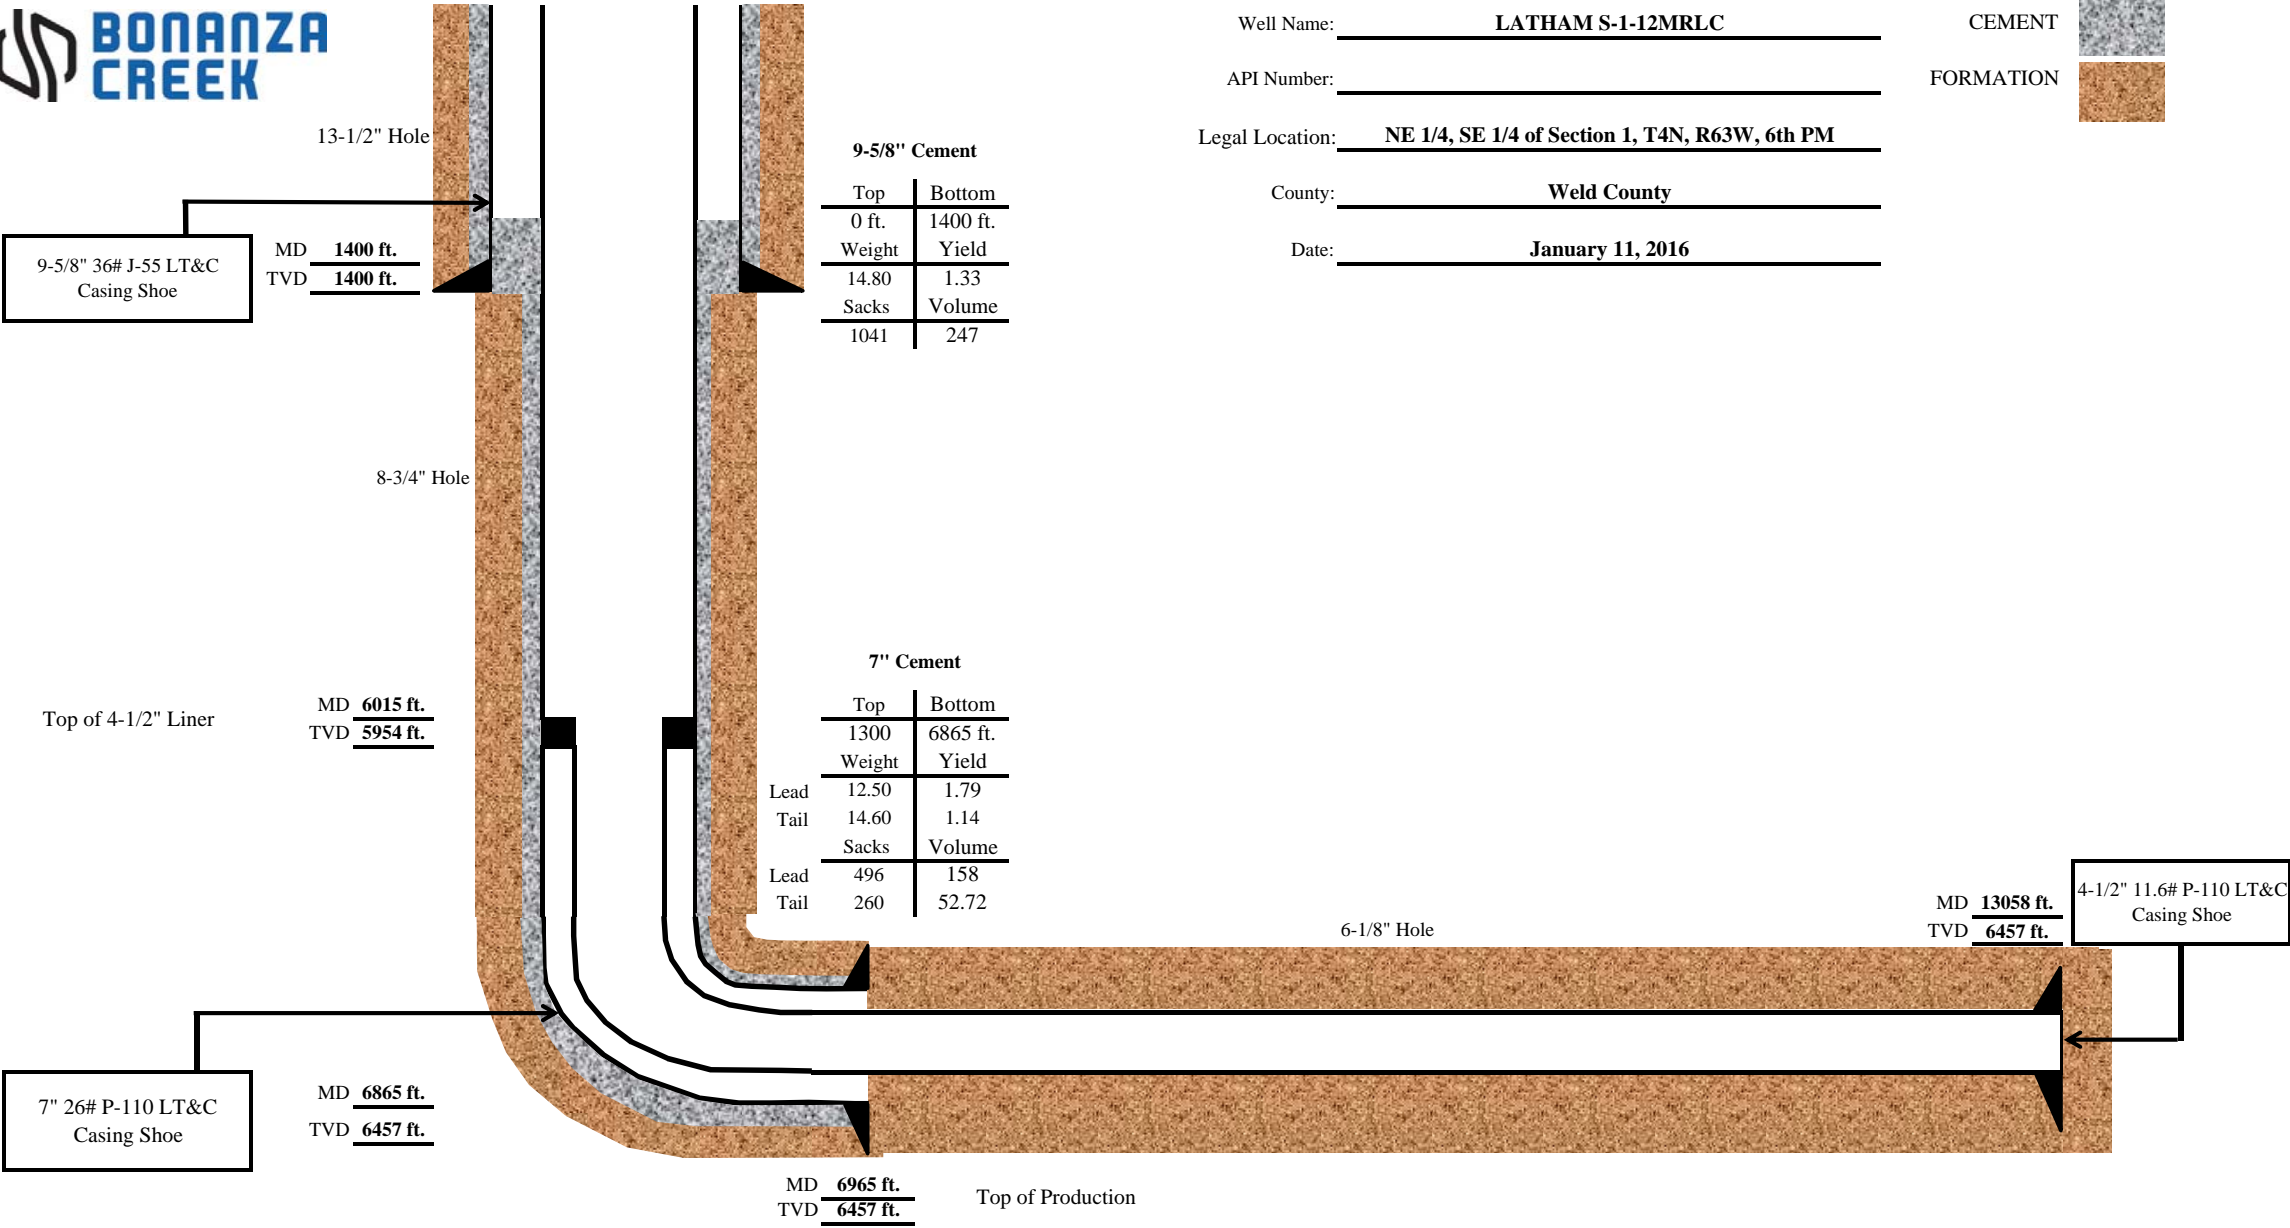

Well Name: LATHAM S-1-12MRLC

API Number: \_\_\_\_\_

Legal Location: NE 1/4, SE 1/4 of Section 1, T4N, R63W, 6th PM

County: Weld County

Date: January 11, 2016

