

WELLBORE DIAGRAM

CURRENT WBD

690' FSL & 660' FWL

Operator: Great Western Oil & Gas C
Well Name: Diane #1
Lease Number:
Location: SWSW-22-T2S-R60W
Field: Rimrock
County, State: Adams, CO
API Number: 05-001-06213-00
Diagram Date: 2/25/2016

Surface Casing

12 1/4" Hole
8 5/8" 24# Set @ 219'
Cmt'd w/ 150 sks
200sks HalCem V2 tail


TOC: 5086' CBL
BOC: 6450' CBL

Tubing

2-3/8" Set @ 6369' (5/19/2006)

Production Casing

7-7/8" Hole Size
4-1/2" 11.6# Set @ 6450'
Cmt'd w/ 175 sks

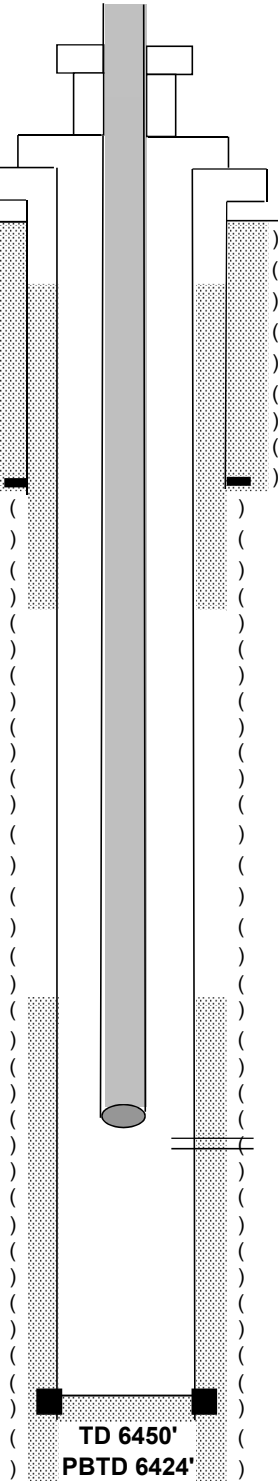

KB ' 4942'

GL ' 4932'

Well History

Spud Date: 10/3/1970
Date TD Reached: 10/8/1970
Completion Date:

Formation Tops

FoxHills Base 482' (DWR)
Niobrara 5535'
Fort Hays 5910'
Greenhorn 6000'
Bentonite 6226'
D Sand 6312'
J Sand 6376'
Skull Creek 6434'

Perforations

J Sand 6380'-6390 31 holes

30,000#s 20/40
500 BBL Dyna Flow 1 Gel

TD 6450'
PBD 6424'