


**NOBLE ENERGY INC.**  
 Cervi 11-23  
 NWNW 23-4N-63W  
 655 FNL & 653 FWL  
 WELD COUNTY, CO  
 Wattenberg  
**CURRENT WELLBORE SCHEMATIC**  
 with PROPOSED P&A  
 5/18/2016

API: 05-123-21029

KB Elev: 4732'  
 GL Elev: 4720'

Spud Date: 8/7/2002

**Surface Casing :**  
 8 5/8", 24#, J-55 @ 444'  
 Cement: 310 sx  
 TOC: Surface

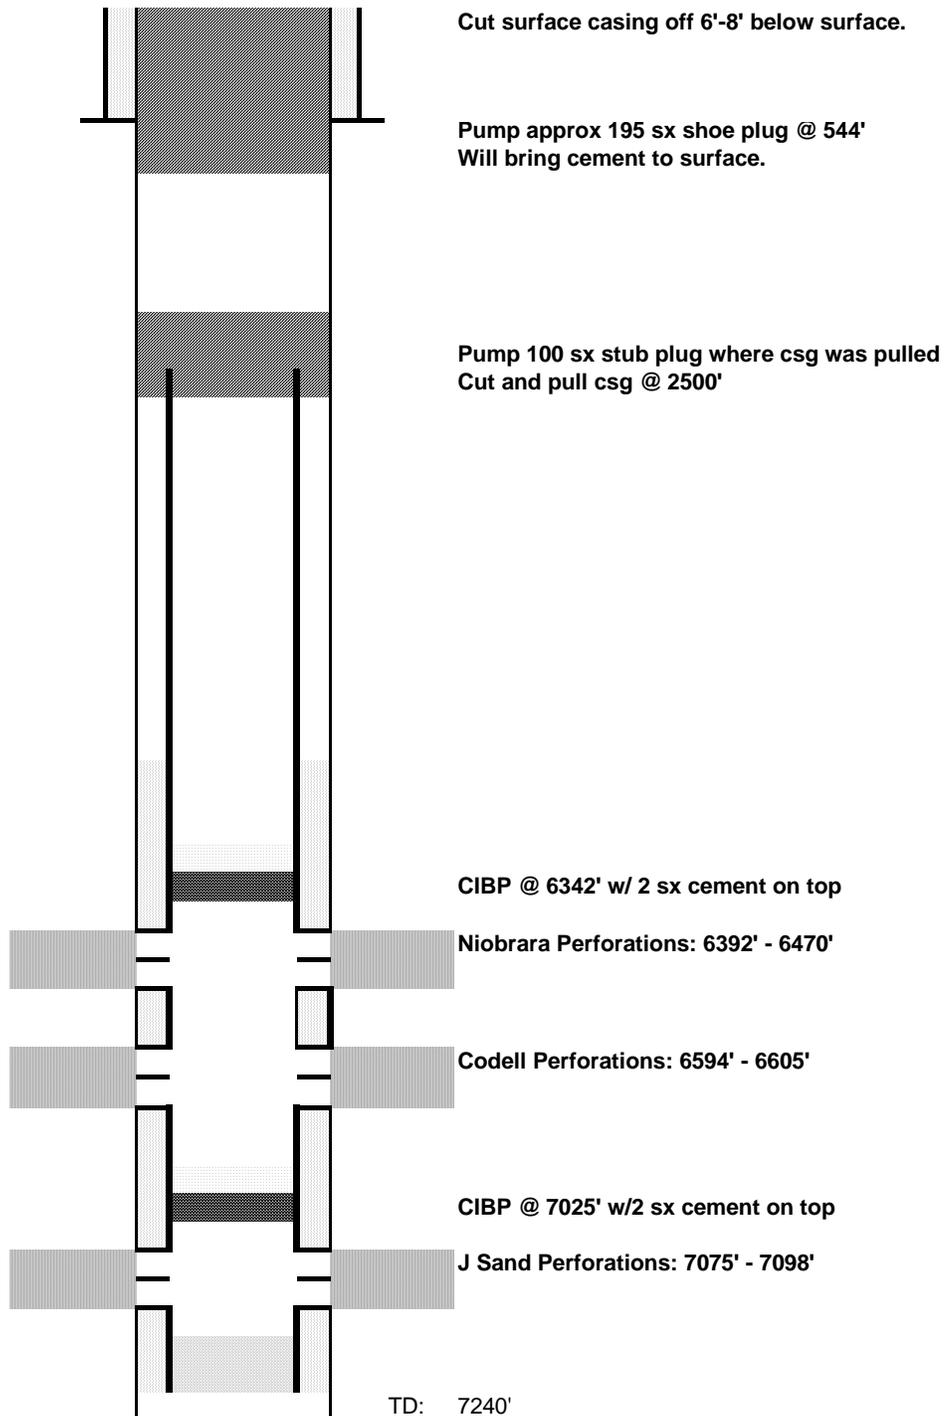

Cut surface casing off 6'-8' below surface.

Pump approx 195 sx shoe plug @ 544'  
 Will bring cement to surface.

Pump 100 sx stub plug where csg was pulled  
 Cut and pull csg @ 2500'

TOC @ 6064'

CIBP @ 6342' w/ 2 sx cement on top

Niobrara Perforations: 6392' - 6470'

Codell Perforations: 6594' - 6605'

**Production Casing :**  
 4 1/2", 11.6#, LS-75 @ 7230'  
 Cement: 180 sx  
 Run Date: 8/13/2002

CIBP @ 7025' w/2 sx cement on top

J Sand Perforations: 7075' - 7098'

TD: 7240'