

Well: ECGS 6-13 WP-D007-2

Current Status: D3 INJ/WD Well

Status Date: 04/13/2016

API #: 05-075-09411
 Operator: East Cheyenne Gas Storage
 KB: 4564'
 Ground Level: 4550'
 Location: 263 FNL 2275 FWL
 Lot 3 Sec 6-T11N-R52W-6PM
 Logan County, CO

Completion Date: 10/12/2012

PBTD: 5236' (4-19-2016)
 Total Depth: 5265'

Surface Casing: 13-5/8" hole with 9-5/8" 36# casing set @ 1203' cemented to surface with 780 sx

Production Casing: 8 3/4" hole with 7" 26# casing set @ 5264' cemented with 130 sx

Tubing: 4 1/2" J-55 10.5# tubing run to 5159' (4-19-2016)

Perforation : 5177'-5200' with 6 spf and 60 degree phasing (10-12-2012)
 5190-5200 ft 6 spf & 60 degree phasing (9-4-2015)

Packer: set @ 5153' 10,000# compression

Formation Tops: Graneros Shale 5050'
 D1 Sand 5145'
 D2 Sand 5160
 D3 Sand 5176
 Huntsman 5203'

CBL: Ran & cemented casing on 10-08-2012; Ran CBL 10-09-2012 & 4/12/2016

Perf@3040-3042'; Squeezed 150 sx cement (4-5-2016)


Cement top 4035 ft

4-1/2" tbg set @ 5159"

Packer w/on-off tool@5153' (4-19-2-16)

Perf@5142-5144'; Squeezed 150 sx cement (4-5-2016)

Re-Perf@5177' – 5200' w/6 spf & 60 degree phasing, 0.318" EHD (4-19-2016)

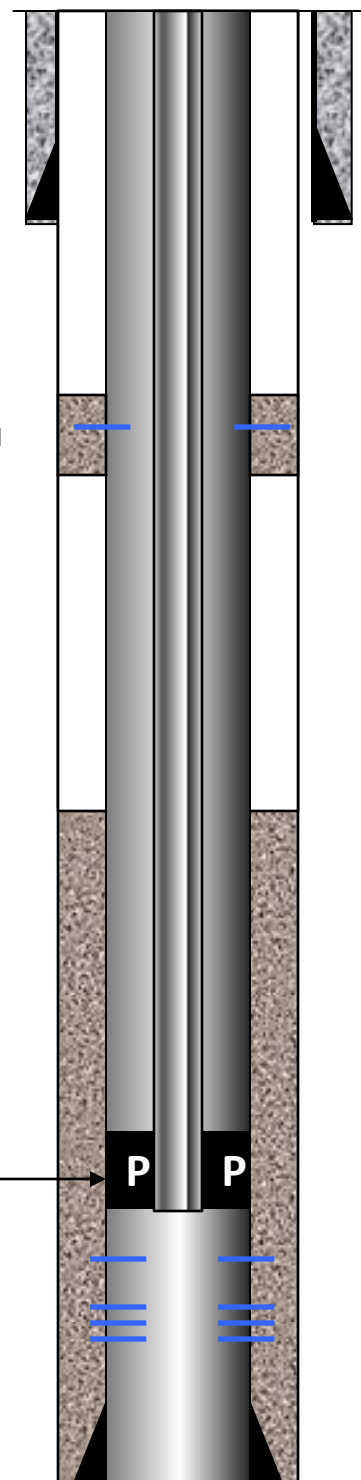

TD:5265'

PBTD @5236'