


# SHULL PAD 9-59-31-SENW LOCATION DRAWING

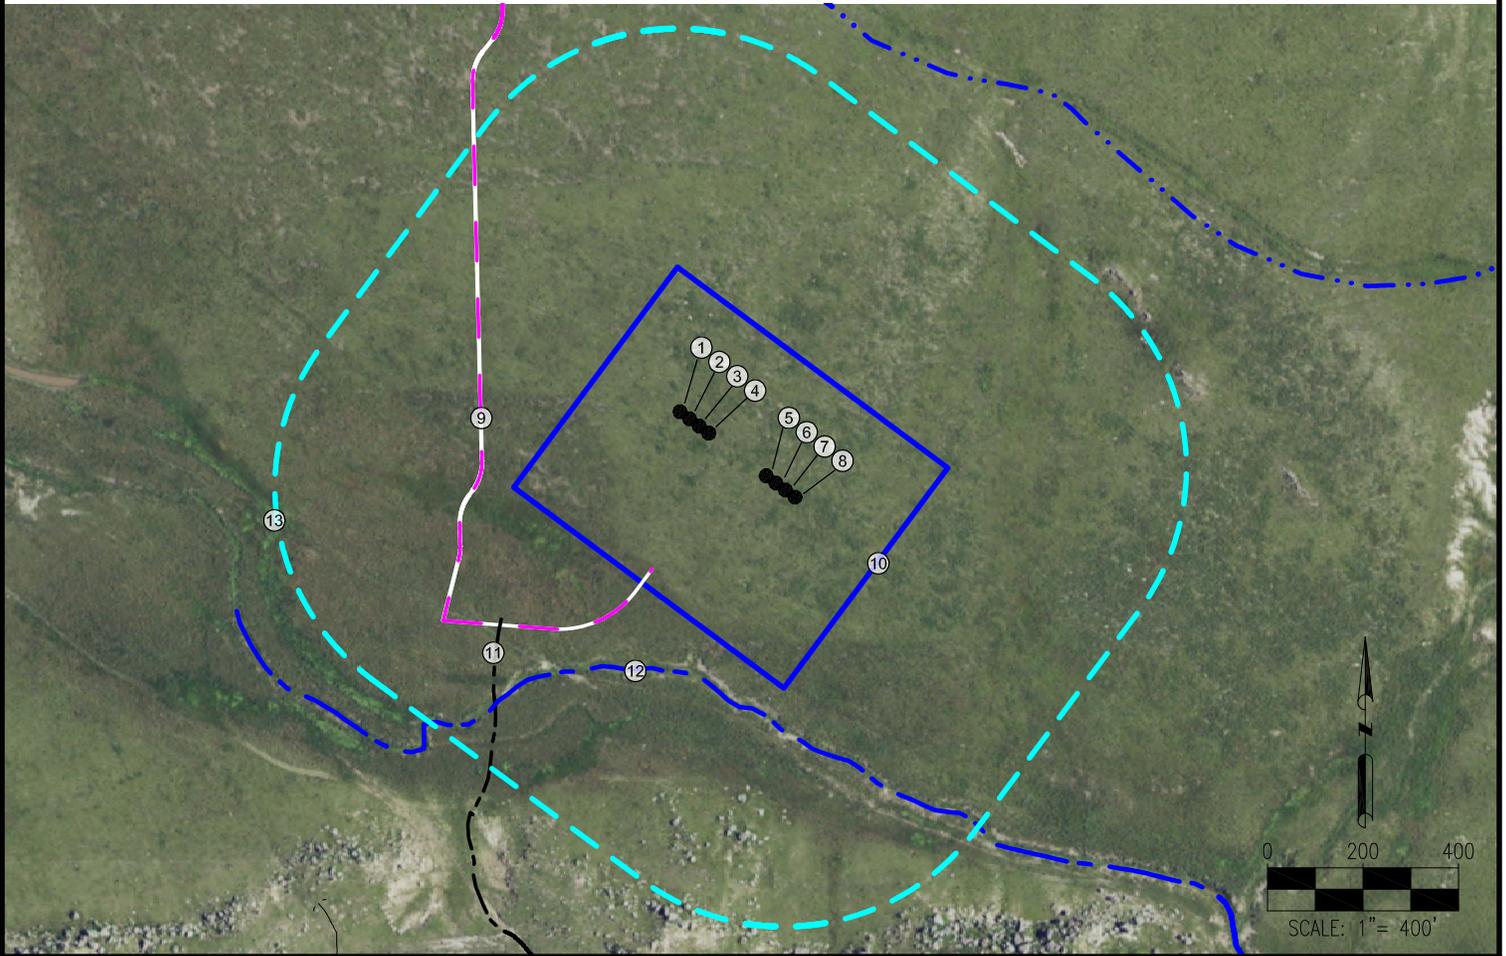

- |   |  |
|---|--|
| <ol style="list-style-type: none"> <li>1. SHULL FED-9-59-31-2124CDE</li> <li>2. SHULL FED-9-59-31-2825AE</li> <li>3. SHULL FED-9-59-31-2825BE</li> <li>4. SHULL FED-9-59-31-2825CE</li> <li>5. SHULL FED-9-59-31-4441BE</li> <li>6. SHULL FED-9-59-31-3740CDE</li> <li>7. SHULL FED-9-59-31-3740CE</li> <li>8. SHULL FED-9-59-31-3740BE</li> <li>9. PROPOSED ACCESS ROAD</li> <li>10. DISTURBANCE AREA</li> </ol> | <ol style="list-style-type: none"> <li>11. PRIVATE ROAD IS <math>\pm 584'</math> SW</li> <li>12. STREAM IS <math>\pm 504'</math> S</li> <li>13. 500' RADIUS</li> </ol> |
|---|--|

<b>LEGEND:</b> 		<b>MEASURED FROM NEAREST WELL OR FACILITY:</b> BUILDING $\pm 5280'$ NW BUILDING UNIT $\pm 5280'$ NW PUBLIC ROAD (COUNTY ROAD 100) $\pm 1716'$ N PROPERTY LINE (STATE OF COLORADO) $\pm 1188'$ SW UTILITY (POWERLINE) $\pm 5280'$ NW RAILROAD $\pm 5280'$ W	<b>REFERENCE LOCATION</b> SHULL FED-9-59-31-2825CE  LAT: 40.709044° LONG: -104.022649° ELEVATION: 4878' 1792' FNL & 2129' FWL PDOP: 3.4 GPS OPERATOR: ALEC SHULL
<b>NOTES:</b> 1. THIS ILLUSTRATION DOES NOT REPRESENT A MONUMENTED LAND SURVEY AND THEREFORE CANNOT BE RELIED UPON TO DETERMINE OWNERSHIP. 2. THIS ILLUSTRATION IS INTENDED FOR REFERENCE USE ONLY AND SHOULD NOT BE USED TO ESTABLISH, TRANSFER, OR DISPUTE BOUNDARIES. 3. PARCEL LINES DEPICTED HEREON MAY NOT HAVE BEEN FIELD VERIFIED AND MAY BE BASED UPON PUBLICLY AVAILABLE DATA.		<b>DATA SOURCE:</b> AERIAL IMAGERY: NAIP 2015 WATER WELLS: COLORADO DWR NHD: USGS  PUBLICLY AVAILABLE DATA SOURCES HAVE NOT BEEN INDEPENDENTLY VERIFIED BY PFS.	<b>MEASURED FROM NEAREST EDGE OF DISTURBANCE:</b> SURFACE WATER (STREAM) $\pm 70'$ S  <b>MEASURED FROM NEAREST WELL:</b> WATER WELL $\pm 1785'$ NW SWL = 40' PERMIT: 5911 RECEIPT: 9059457
<b>PREPARED BY:</b>  Petroleum Field Services, LLC 7535 Hilltop Circle Denver, CO 80221		<b>FIELD DATE:</b> 02-24-16 <b>DRAWING DATE:</b> 04-22-16 <b>BY:</b> KAD <b>CHECKED BY:</b> MLP	
<b>SITE NAME:</b> SHULL PAD 9-59-31-SENW		<b>PREPARED FOR:</b>  Crescent Point ENERGY CORP	
<b>SURFACE LOCATION:</b> SE 1/4 NW 1/4 SEC. 31, T9N, R59W, 6TH P.M. WELD COUNTY, COLORADO		<b>DISTURBANCE ACREAGE:</b> 9.31 ACRES DRILLING OPERATIONS 3.44 ACRES INTERIM RECLAIM  <b>CURRENT SURFACE USE:</b> RANGELAND  <b>FUTURE SURFACE USE:</b> RANGELAND	