



# T1N, R67W

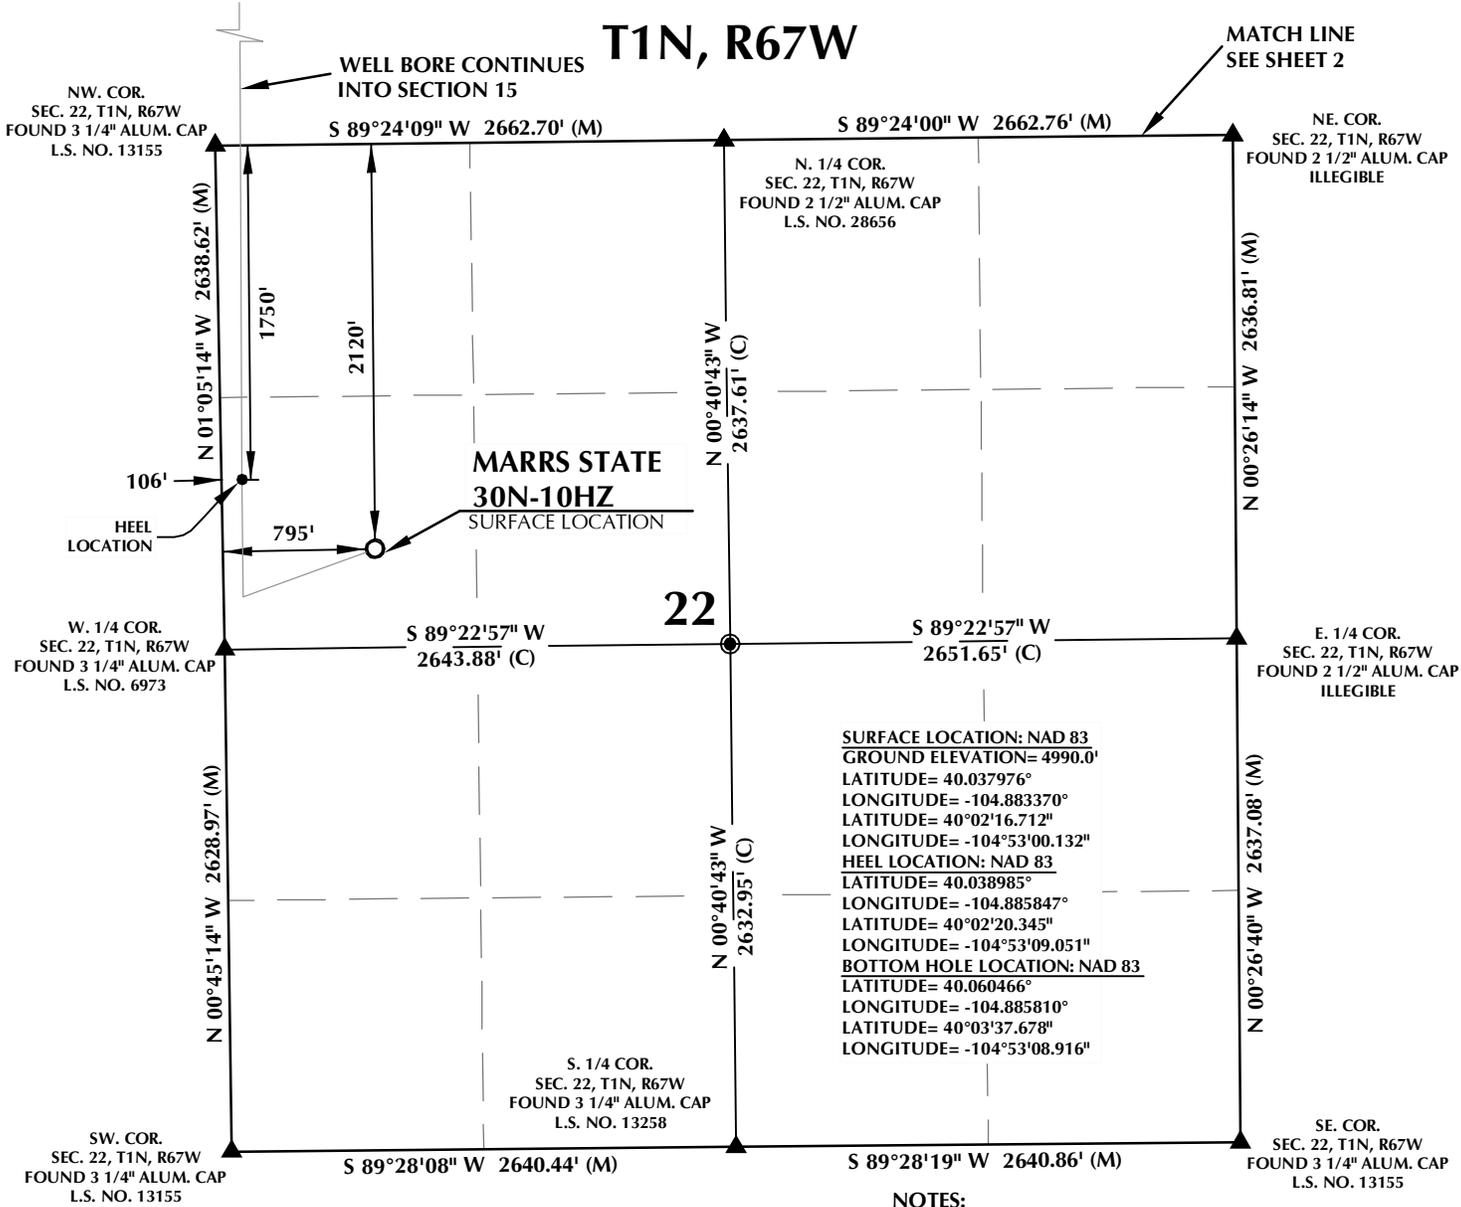

**SURFACE LOCATION: NAD 83**  
**GROUND ELEVATION= 4990.0'**  
**LATITUDE= 40.037976°**  
**LONGITUDE= -104.883370°**  
**LATITUDE= 40°02'16.712"**  
**LONGITUDE= -104°53'00.132"**  
**HEEL LOCATION: NAD 83**  
**LATITUDE= 40.038985°**  
**LONGITUDE= -104.885847°**  
**LATITUDE= 40°02'20.345"**  
**LONGITUDE= -104°53'09.051"**  
**BOTTOM HOLE LOCATION: NAD 83**  
**LATITUDE= 40.060466°**  
**LONGITUDE= -104.885810°**  
**LATITUDE= 40°03'37.678"**  
**LONGITUDE= -104°53'08.916"**

**NOTES:**


- ▲ INDICATES SECTION CORNER
- INDICATES CALCULATED CORNER
- ELEVATION BASED ON NAVD88 (GEOID12B)
- BASIS OF BEARING DERIVED FROM COLORADO COORDINATE SYSTEM OF 1983 NORTH ZONE.
- ALL MEASURED DISTANCES ARE GRID.
- COMBINED SCALE FACTOR: .99972813 CALCULATED AT THE W. 1/4 COR. OF SECTION 22
- OPERATOR: ROB WILSON / PDOP = 1.3
- SEE ADDENDUM TO WELL LOCATION CERTIFICATE FOR EXISTING IMPROVEMENTS WITHIN 500' OF THE WELL PAD.
- WELL FOOTAGES ARE MEASURED AT RIGHT ANGLES TO THE SECTION LINES.
- THE BOTTOM OF HOLE BEARS N00°19'13"W, 7825' FROM THE HEEL LOCATION.

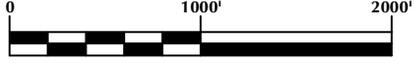

**CERTIFICATE OF SURVEYOR:**

THIS IS TO CERTIFY THAT THE ABOVE PLAT WAS PREPARED FROM FIELD NOTES OF ACTUAL SURVEY MADE BY ME OR UNDER MY SUPERVISION AND THAT THE SAME ARE TRUE AND CORRECT TO THE BEST OF MY KNOWLEDGE AND BELIEF. THIS CERTIFICATE DOES NOT REPRESENT A LAND SURVEY PLAT OR IMPROVEMENT SURVEY PLAT AS DEFINED BY C.R.S. 38-51-302 AND CANNOT BE RELIED UPON TO DETERMINE OWNERSHIP.

*John R. Slaugh*  
**JOHN R. SLAUGH**  
 PROFESSIONAL LAND SURVEYOR  
 COLORADO REGISTRATION NUMBER 38230

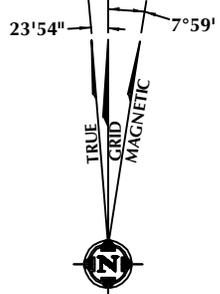

**NOTE:**  
 MAGNETIC NORTH IS CURRENT AS OF 3/3/2016.  
 MAGNETIC NORTH CHANGES WEST 0°06' PER YEAR.

**WELL PAD - MARRS STATE 40N-22HZ**

**MARRS STATE 30N-10HZ**  
**WELL LOCATION CERTIFICATE**  
**2120' FNL & 795' FWL SWNW (SURFACE)**  
**1750' FNL & 106' FWL SWNW (HEEL)**  
**LOCATED IN SECTION 22**  
**800' FSL & 142' FWL SWSW (BOTTOM)**  
**LOCATED IN SECTION 10**  
**T1N, R67W, 6TH P.M.**  
**WELD COUNTY, COLORADO**

**Kerr-McGee Oil & Gas Onshore L.P.**  
**1099 18th Street**  
**Denver, Colorado 80202**



**CONSULTING, LLC**


**SHERIDAN OFFICE**  
 1095 Saberton Avenue  
 Sheridan, Wyoming 82801  
 Phone 307-674-0609

**LOVELAND OFFICE**  
 1635 Foxtrail Drive, Suite 204  
 Loveland, Colorado 80538  
 Phone 970-776-4331

DRAFTED BY:	LMO	CHECKED BY:	JRS	SHEET NO:
DATE DRAFTED:	3/21/16	DATE SURVEYED:	1/19/16	<b>1</b>
REVISED:		FILE NAME:	15-73	1 OF 3

K:\VADARCO\2015\73\_MARRS\_T1N\_R67W\_231PLAT\MARRS STATE 40N-22HZ PLAT.dwg, 3/24/2016 2:20:18 PM, sbw/m

# T1N, R67W

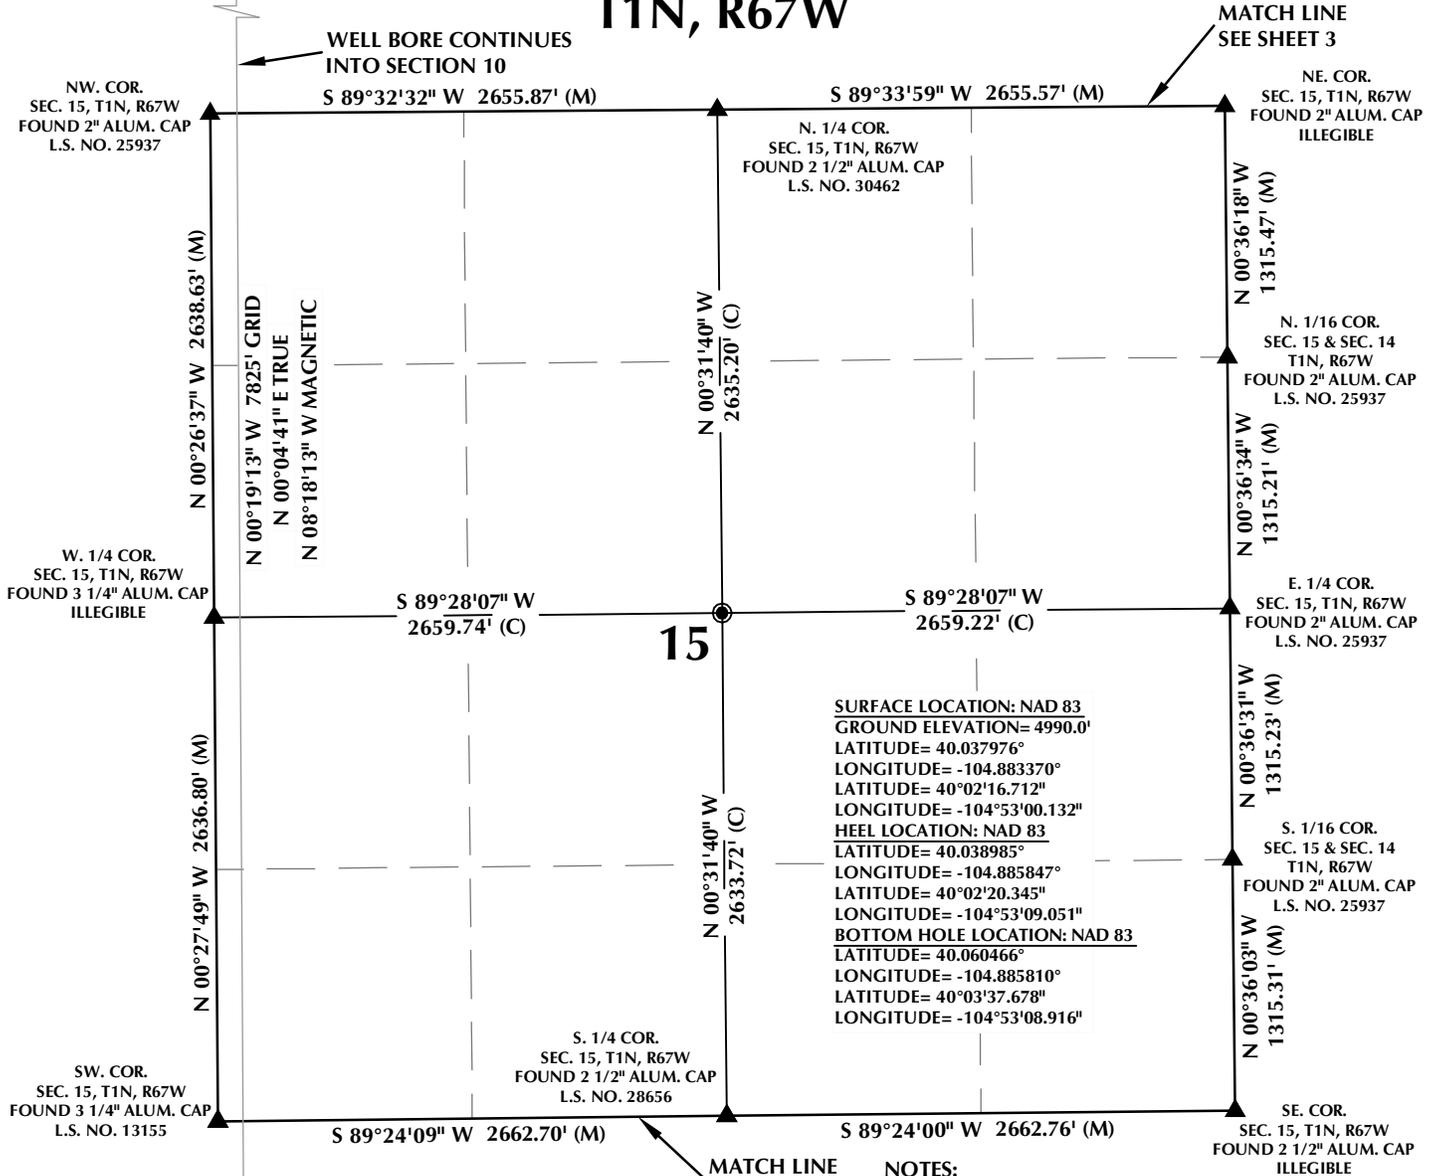


- NOTES:
- ▲ INDICATES SECTION CORNER
  - INDICATES CALCULATED CORNER
  - ELEVATION BASED ON NAVD88 (GEOID12B)
  - BASIS OF BEARING DERIVED FROM COLORADO COORDINATE SYSTEM OF 1983 NORTH ZONE.
  - ALL MEASURED DISTANCES ARE GRID.
  - COMBINED SCALE FACTOR: .99972813 CALCULATED AT THE W. 1/4 COR. OF SECTION 22
  - OPERATOR: ROB WILSON / PDOP = 1.3
  - SEE ADDENDUM TO WELL LOCATION CERTIFICATE FOR EXISTING IMPROVEMENTS WITHIN 500' OF THE WELL PAD.
  - WELL FOOTAGES ARE MEASURED AT RIGHT ANGLES TO THE SECTION LINES.
  - THE BOTTOM OF HOLE BEARS N00°19'13"W, 7825' FROM THE HEEL LOCATION.


### CERTIFICATE OF SURVEYOR:

THIS IS TO CERTIFY THAT THE ABOVE PLAT WAS PREPARED FROM FIELD NOTES OF ACTUAL SURVEY MADE BY ME OR UNDER MY SUPERVISION AND THAT THE SAME ARE TRUE AND CORRECT TO THE BEST OF MY KNOWLEDGE AND BELIEF. THIS CERTIFICATE DOES NOT REPRESENT A LAND SURVEY PLAT OR IMPROVEMENT SURVEY PLAT AS DEFINED BY C.S. 38-51-302 AND CANNOT BE RELIED UPON TO DETERMINE OWNERSHIP.

*John R. Slaugh*  
**JOHN R. SLAUGH**  
 PROFESSIONAL LAND SURVEYOR  
 COLORADO REGISTRATION NUMBER 38230

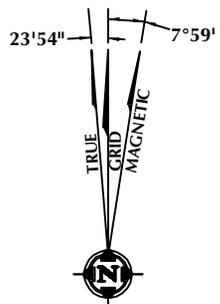

NOTE:  
MAGNETIC NORTH IS CURRENT AS OF 3/3/2016.  
MAGNETIC NORTH CHANGES WEST 0°06' PER YEAR.

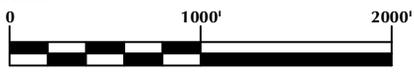

### WELL PAD - MARRS STATE 40N-22HZ

MARRS STATE 30N-10HZ  
 WELL LOCATION CERTIFICATE  
 2120' FNL & 795' FWL SWNW (SURFACE)  
 1750' FNL & 106' FWL SWNW (HEEL)  
 LOCATED IN SECTION 22  
 800' FSL & 142' FWL SWSW (BOTTOM)  
 LOCATED IN SECTION 10  
 T1N, R67W, 6TH P.M.  
 WELD COUNTY, COLORADO

**Kerr-McGee Oil & Gas Onshore L.P.**  
 1099 18th Street  
 Denver, Colorado 80202



### CONSULTING, LLC


SHERIDAN OFFICE 1095 Saberton Avenue Sheridan, Wyoming 82801 Phone 307-674-0609

LOVELAND OFFICE 1635 Foxtrail Drive, Suite 204 Loveland, Colorado 80538 Phone 970-776-4331

DRAFTED BY: LMO	CHECKED BY: JRS	SHEET NO: <b>2</b> 2 OF 3
DATE DRAFTED: 3/21/16	DATE SURVEYED: 1/19/16	
REVISED:	FILE NAME: 15-73	

K:\MARRS\CO\2015\73\_MARRS\_T1N\_R67W\_22HZ\PLAT\MARRS STATE 40N-22HZ PLAT.dwg, 3/24/2016 2:20:57 PM, sbw/m

# T1N, R67W

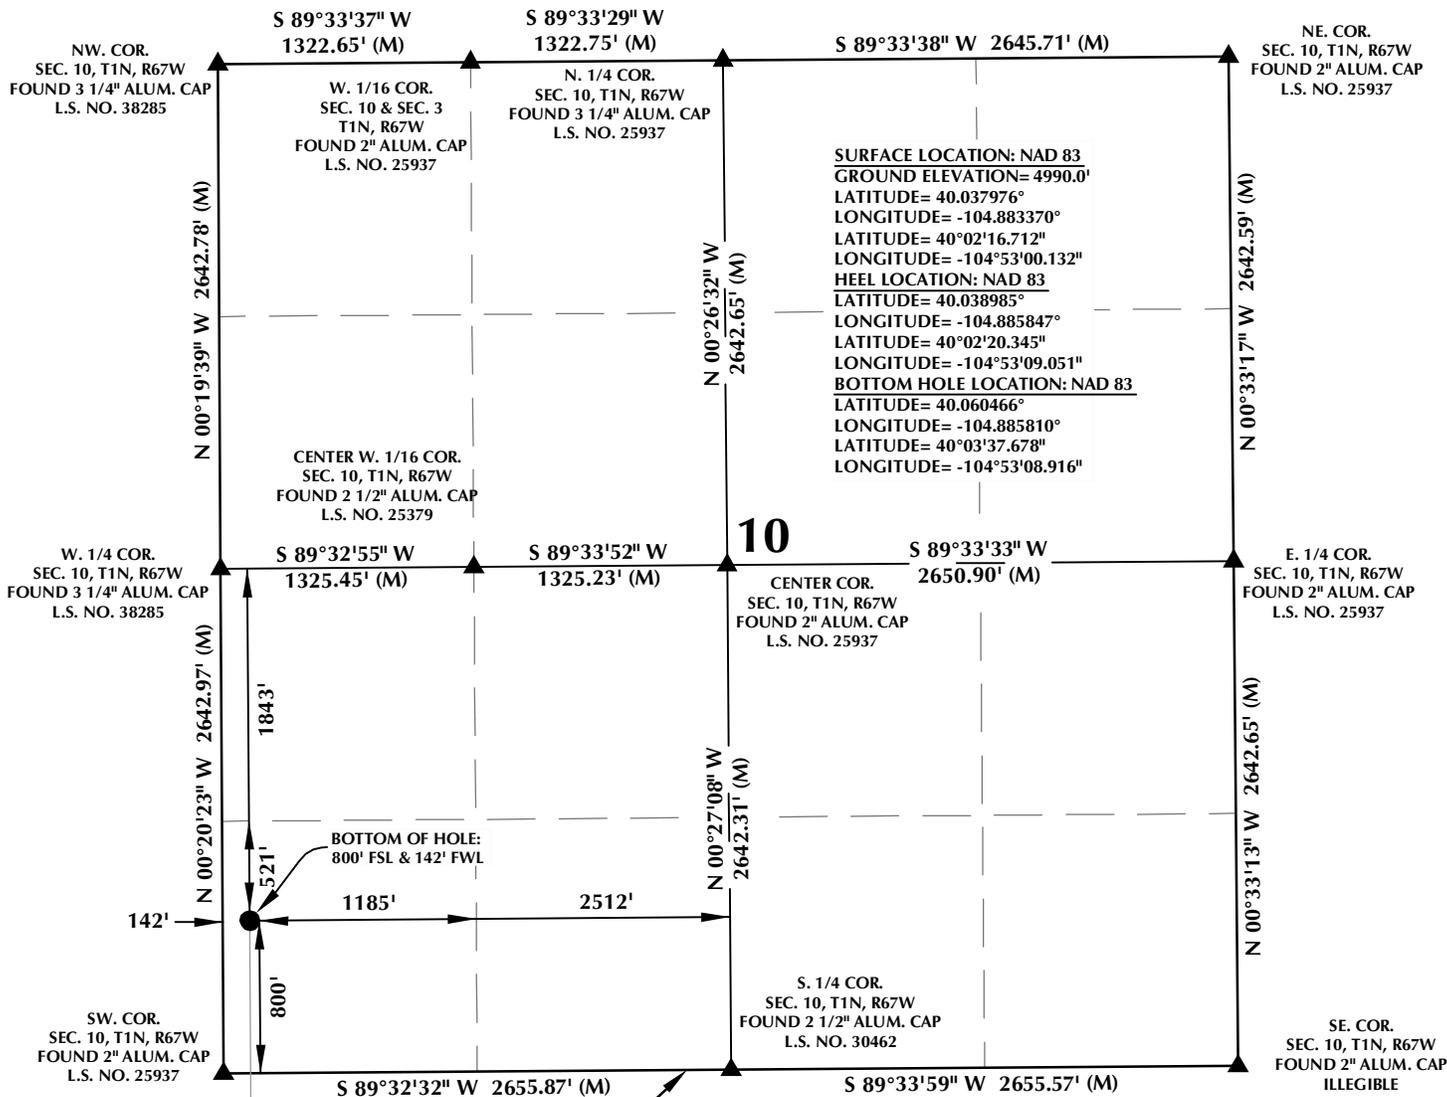


**SURFACE LOCATION: NAD 83**  
 GROUND ELEVATION= 4990.0'  
 LATITUDE= 40.037976°  
 LONGITUDE= -104.883370°  
 LATITUDE= 40°02'16.712"  
 LONGITUDE= -104°53'00.132"  
**HEEL LOCATION: NAD 83**  
 LATITUDE= 40.038985°  
 LONGITUDE= -104.885847°  
 LATITUDE= 40°02'20.345"  
 LONGITUDE= -104°53'09.051"  
**BOTTOM HOLE LOCATION: NAD 83**  
 LATITUDE= 40.060466°  
 LONGITUDE= -104.885810°  
 LATITUDE= 40°03'37.678"  
 LONGITUDE= -104°53'08.916"

## CERTIFICATE OF SURVEYOR:

THIS IS TO CERTIFY THAT THE ABOVE PLAT WAS PREPARED FROM FIELD NOTES OF ACTUAL SURVEY MADE BY ME OR UNDER MY SUPERVISION AND THAT THE SAME ARE TRUE AND CORRECT TO THE BEST OF MY KNOWLEDGE AND BELIEF. THIS CERTIFICATE DOES NOT REPRESENT A LAND SURVEY PLAT OR IMPROVEMENT SURVEY PLAT AS DEFINED BY C.S. 38-51-302 AND CANNOT BE RELIED UPON TO DETERMINE OWNERSHIP.

*John R. Slaugh*  
 JOHN R. SLAUGH  
 PROFESSIONAL LAND SURVEYOR  
 COLORADO REGISTRATION NUMBER 38230


NOTICE: ACCORDING TO COLORADO STATE LAW YOU MUST COMMENCE ANY LEGAL ACTION BASED UPON ANY DEFECT IN THIS SURVEY WITHIN THREE YEARS AFTER YOU FIRST DISCOVER SUCH DEFECT. IN NO EVENT MAY ANY ACTION BASED UPON ANY DEFECT IN THIS SURVEY BE COMMENCED MORE THAN TEN YEARS FROM THE DATE ON THE CERTIFICATION SHOWN HEREON.

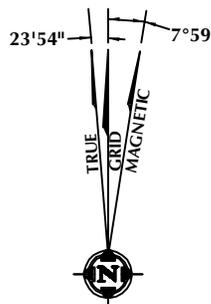

NOTE: MAGNETIC NORTH IS CURRENT AS OF 3/3/2016. MAGNETIC NORTH CHANGES WEST 0°06' PER YEAR.

## NOTES:

- ▲ INDICATES SECTION CORNER
- INDICATES CALCULATED CORNER
- ELEVATION BASED ON NAVD88 (GEOID12B)
- BASIS OF BEARING DERIVED FROM COLORADO COORDINATE SYSTEM OF 1983 NORTH ZONE.
- ALL MEASURED DISTANCES ARE GRID.
- COMBINED SCALE FACTOR: .99972813 CALCULATED AT THE W. 1/4 COR. OF SECTION 22
- OPERATOR: ROB WILSON / PDOP = 1.3
- SEE ADDENDUM TO WELL LOCATION CERTIFICATE FOR EXISTING IMPROVEMENTS WITHIN 500' OF THE WELL PAD.
- WELL FOOTAGES ARE MEASURED AT RIGHT ANGLES TO THE SECTION LINES.
- THE BOTTOM OF HOLE BEARS N00°19'13"W, 7825' FROM THE HEEL LOCATION.

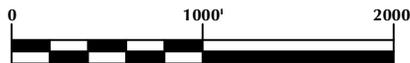

SCALE: 1" = 1000'

## WELL PAD - MARRS STATE 40N-22HZ

MARRS STATE 30N-10HZ  
 WELL LOCATION CERTIFICATE  
 2120' FNL & 795' FWL SWNW (SURFACE)  
 1750' FNL & 106' FWL SWNW (HEEL)  
 LOCATED IN SECTION 22  
 800' FSL & 142' FWL SWSW (BOTTOM)  
 LOCATED IN SECTION 10  
 T1N, R67W, 6TH P.M.  
 WELD COUNTY, COLORADO

**Kerr-McGee Oil & Gas Onshore L.P.**  
 1099 18th Street  
 Denver, Colorado 80202



## CONSULTING, LLC

SHERIDAN OFFICE: 1095 Saberton Avenue, Sheridan, Wyoming 82801, Phone 307-674-0609  
 LOVELAND OFFICE: 1635 Foxtrail Drive, Suite 204, Loveland, Colorado 80538, Phone 970-776-4331

DRAFTED BY: LMO	CHECKED BY: JRS	SHEET NO: <b>3</b> 3 OF 3
DATE DRAFTED: 3/21/16	DATE SURVEYED: 1/19/16	
REVISED:	FILE NAME: 15-73	