


GRMR Oil & Gas, LLC

PROPOSED LOCATION LAYOUT


PETER MCCUE 30-3

Pad Location: Lot 7 (NENW) Section 30, T5N, R90W, 6th P.M.

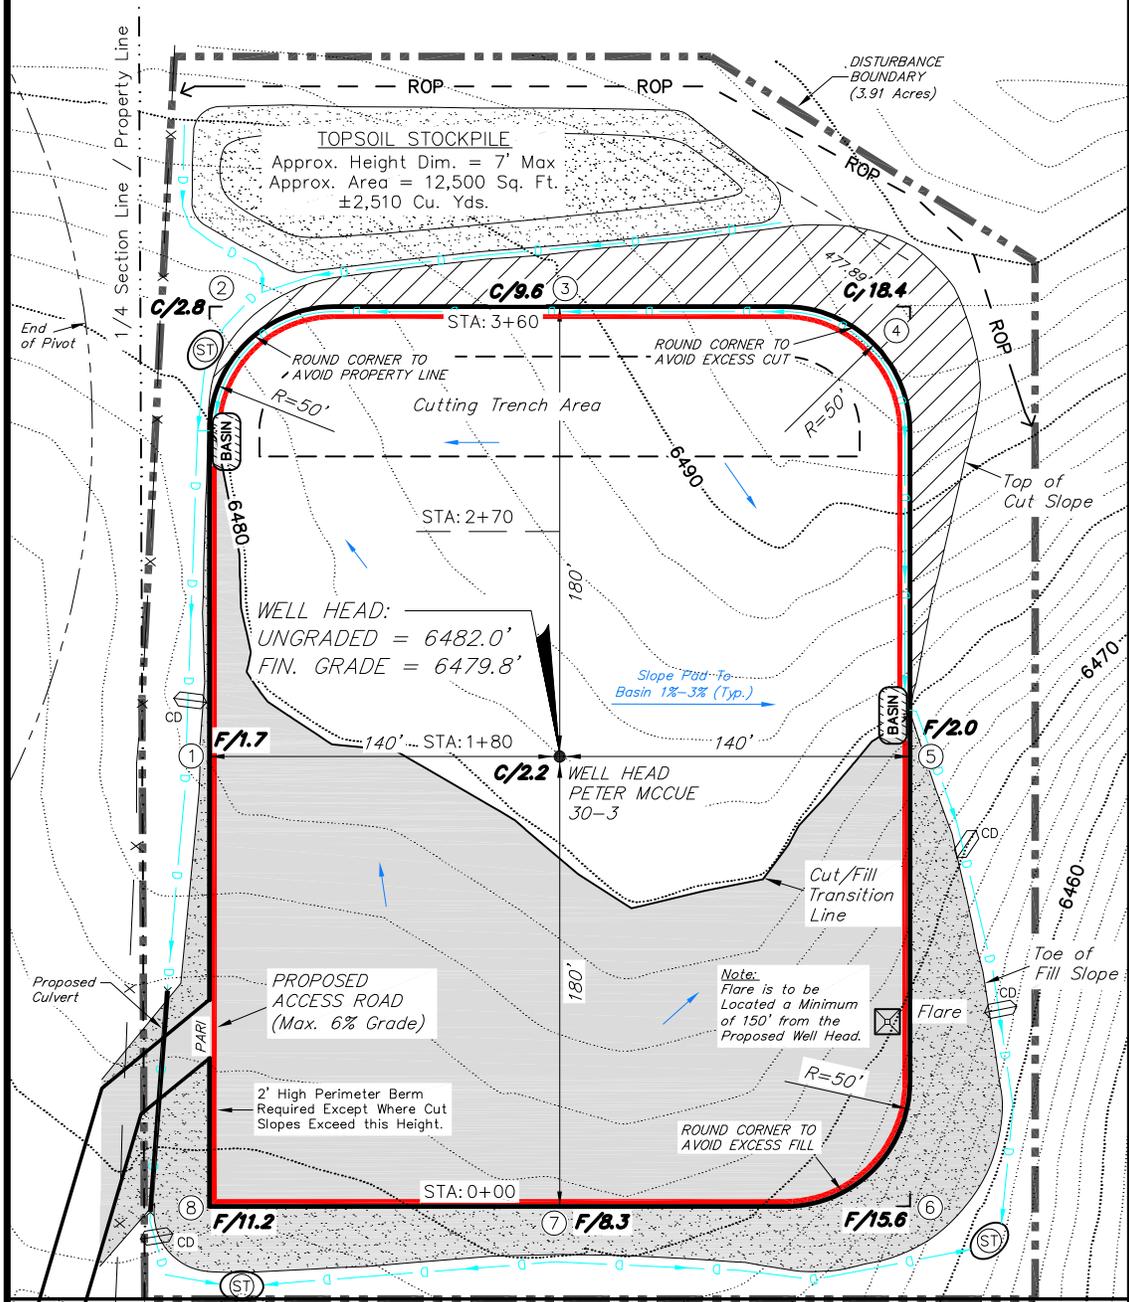

Section Line
 6470
 6460
 6450

- LEGEND:**
- R.O.P. = RUN-ON PROTECTION
 - CD = CHECK DAM
 - ST = SEDIMENT TRAP
 - D = DIVERSION DITCH
 - PARI = PAD/ACCESS ROAD INTERFACE
(Ramped Berm for Access)

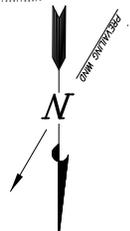

NOTE:
 The topsoil area is calculated as being a mound containing 2,510 cubic yards of dirt (a 10% fluff factor is included). The mound area is calculated with push slopes of 1.5:1 & fall slopes of 1.5:1.

SURVEYED BY:	K.G.S.	DATE SURVEYED:	05-10-16
DRAWN BY:	F.T.M.	DATE DRAWN:	04-19-16
SCALE:	1" = 60'	REVISED:	F.T.M. 06-13-16

Tri State (435) 781-2501
 Land Surveying, Inc.
 180 NORTH VERNAL AVE. VERNAL, UTAH 84078