


LEGEND:

- = 90° SYMBOL
- = PROPOSED WELLHEAD.
- ◆ = ENTRY POINT.
- = TARGET BOTTOM HOLE.
- ▲ = SECTION CORNERS LOCATED.
- △ = SECTION CORNERS RE-ESTABLISHED (Not Set on Ground.)

T1N, R66W, 6th P.M.

LINE TABLE		
LINE	DIRECTION	LENGTH
L1	N39°35'42"E	1902.95'

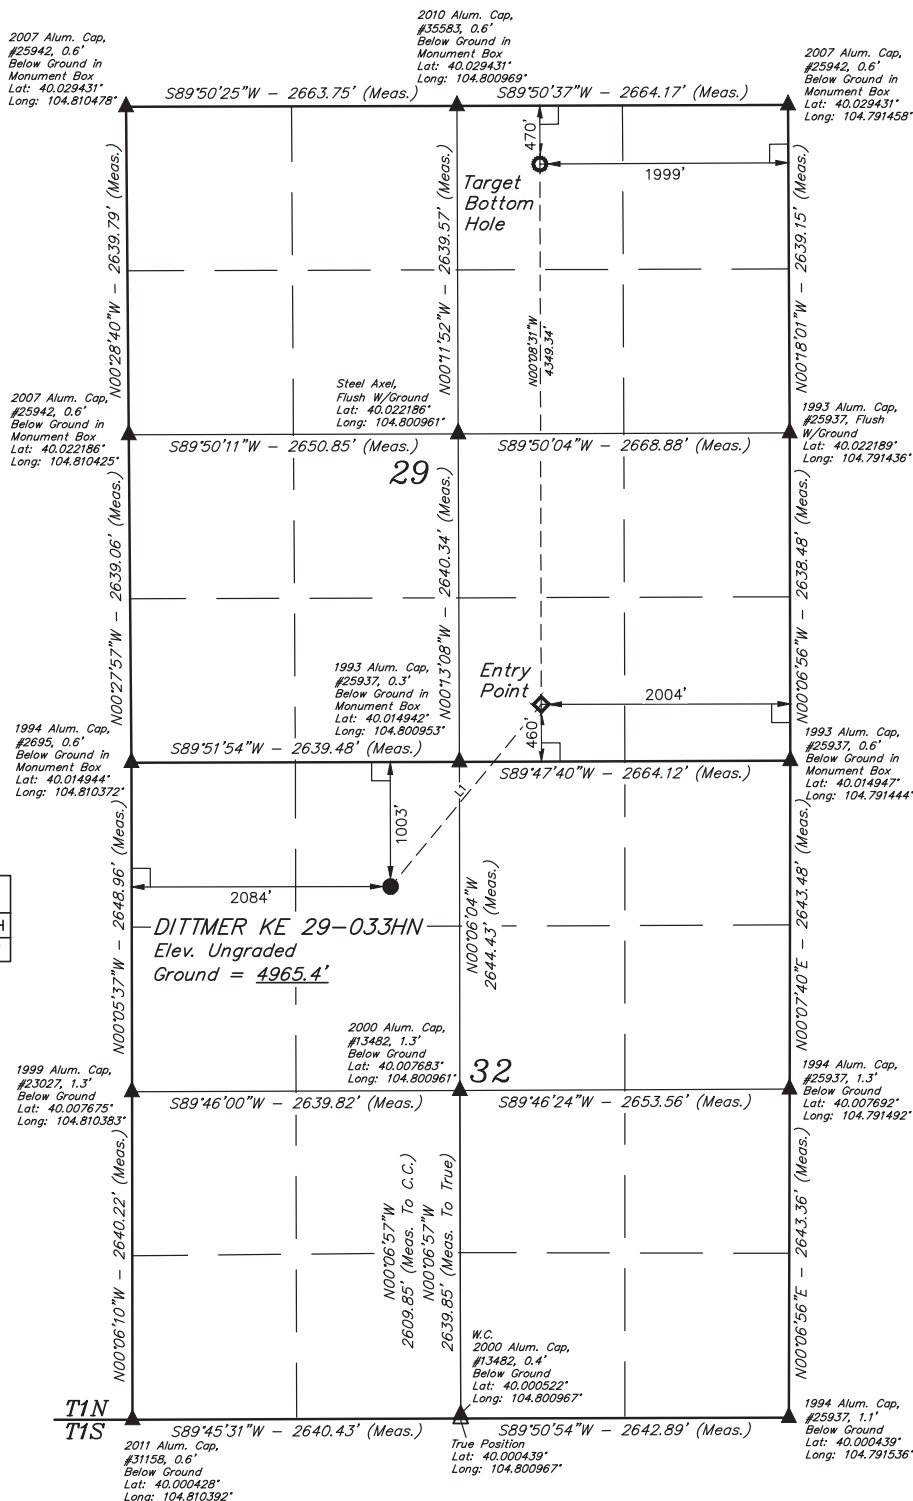

NAD 83 (TARGET BOTTOM HOLE) LATITUDE = 40°01'41.31" (40.028142) LONGITUDE = 104°47'54.93" (104.798592)	NAD 83 (ENTRY POINT) LATITUDE = 40°00'58.34" (40.016206) LONGITUDE = 104°47'54.94" (104.798594)	NAD 83 (SURFACE LOCATION) LATITUDE = 40°00'43.88" (40.012189) LONGITUDE = 104°48'10.58" (104.802939)
NAD 27 (TARGET BOTTOM HOLE) LATITUDE = 40°01'41.37" (40.028158) LONGITUDE = 104°47'53.03" (104.798064)	NAD 27 (ENTRY POINT) LATITUDE = 40°00'58.40" (40.016222) LONGITUDE = 104°47'53.04" (104.798067)	NAD 27 (SURFACE LOCATION) LATITUDE = 40°00'43.94" (40.012206) LONGITUDE = 104°48'08.68" (104.802411)

BASIS OF BEARINGS
BASIS OF BEARINGS IS A G.P.S. OBSERVATION

BASIS OF ELEVATION
HUBBS TRIANGULATION STATION LOCATED IN THE NE 1/4 OF SECTION 21, T1N, R64W, 6th P.M., TAKEN FROM THE KEENESBURG, QUADRANGLE, COLORADO, WELD COUNTY, 7.5 MINUTE QUAD (TOPOGRAPHIC MAP) PUBLISHED BY THE UNITED STATES DEPARTMENT OF THE INTERIOR, GEOLOGICAL SURVEY. SAID ELEVATION IS MARKED AS BEING 5168 FEET.



UELS, LLC
Corporate Office * 85 South 200 East
Vernal, UT 84078 * (435) 789-1017



CERTIFICATION
THIS IS TO CERTIFY THAT THE ABOVE IS A TRUE AND CORRECT COPY OF THE NOTES OF ACTUAL SURVEYS MADE AND UNDER MY SUPERVISION AND THAT THE SAME ARE TRUE AND CORRECT TO THE BEST OF MY KNOWLEDGE AND BELIEF.



GREAT WESTERN OPERATING COMPANY

DITTNER KE 29-033HN
NE 1/4 NW 1/4, SECTION 32, T1N, R66W, 6th P.M.
WELD COUNTY, COLORADO

SURVEYED BY: DALLAS NIELSEN, B.C.	SURVEY DATE: 04-03-15
DRAWN BY: J.W.	DATE DRAWN: 04-07-15
SCALE: 1" = 1000'	REVISED: 02-03-16 C.C.

WELL LOCATION PLAT