

HRM Resources II LLC


Drilling - Completion - Workover WELLBORE DIAGRAM

Well / Battery	Location	County, ST	Field
Indian Tree #42-9	SENE 9-6N-66W-6PM	Weld Co., CO	Eaton
API #	Well Type/Class	Date	Producing Formation
05-123-23263	Gas Well / TA 1/5/2014	6/21/2016	Niobrara / Codell

WELLBORE SCHEMATIC - PROPOSED

General Information

GL elev: 4,875'
 KB elev: 4,887'
 Spud: 10/7/2005
 Compl: 10/12/2005
 TD: 7,480'
 PBD: 6,966'

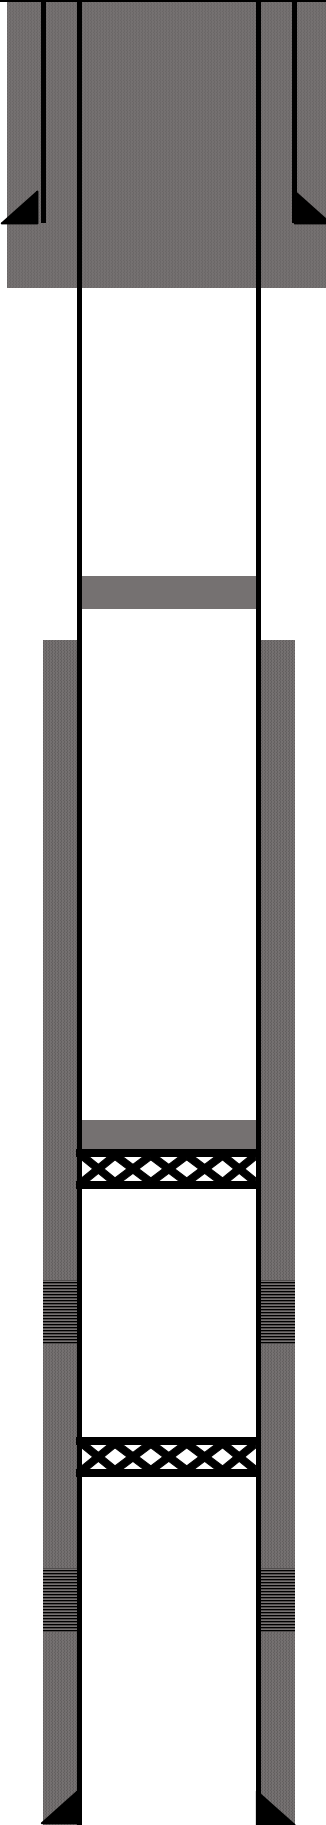

Hole:
 12 1/4"
Surface Casing
 8 5/8" 24# set at 810' w/ 575 sx cmt
 Surface/Shoe Plug
 66 sx cement from 860' to surface

Special Problems

History

Hole:
 7 7/8"

Balance Plug set @ 4,329-4,460' w/ 10sxs cmt

TOC: 4,582' (CBL)

Tubing

RBP set at 6,966' w/10 sxs TOC @ 6,834'

Niobrara Top @ 7,019'

Perforations

Niobrara - 7026 - 7042/
 Codell - 7330-7344'

RBP set at 7280' w/5 gal sand

Codell Top @ 7,328'

Production Casing

4 1/2" 11.6# set at 7,483' w/ 460 sx cmt

PBD = 6,966'
 TD = 7,480'