


BABCOCK MULTI-WELL PLAN SECTION 4, T2N, R67W

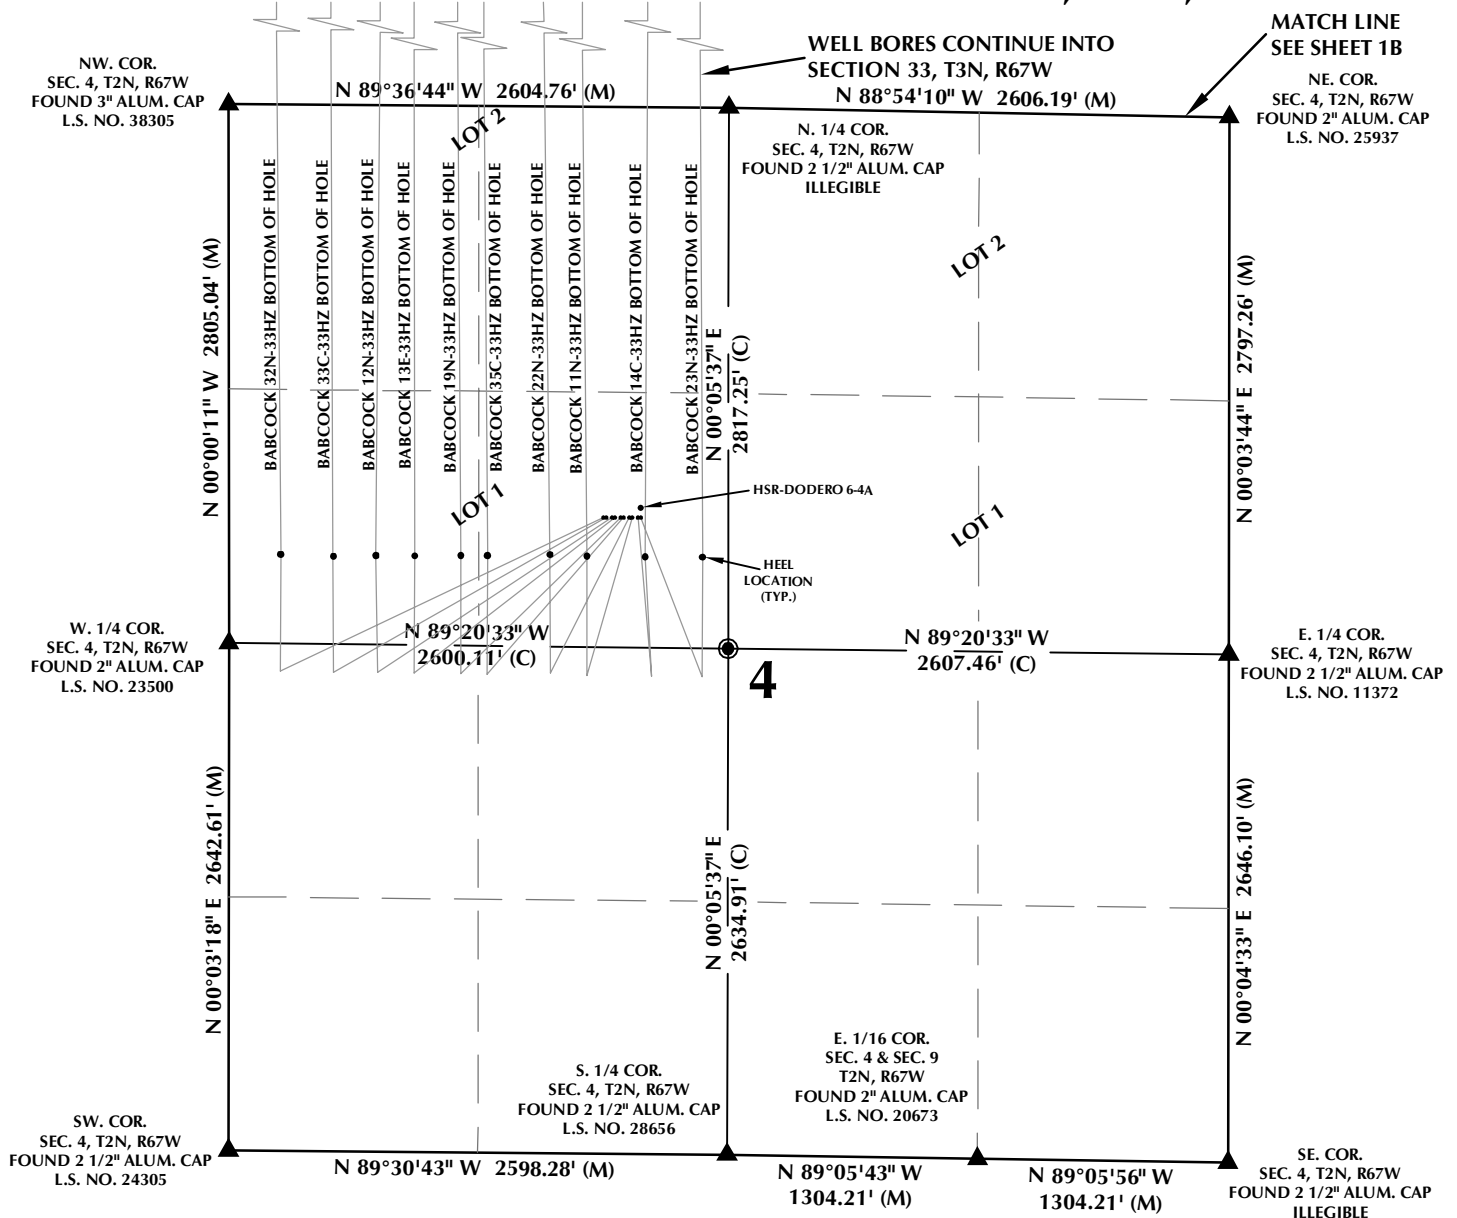

WELL NOTES:

BABCOCK 32N-33HZ
SURFACE: 2138' FNL, 1950' FWL
BOTTOM HOLE: 2160' FSL, 247' FWL

BABCOCK 33C-33HZ
SURFACE: 2138' FNL, 1965' FWL
BOTTOM HOLE: 2160' FSL, 537' FWL

BABCOCK 12N-33HZ
SURFACE: 2138' FNL, 1995' FWL
BOTTOM HOLE: 2162' FSL, 816' FWL

BABCOCK 13E-33HZ
SURFACE: 2138' FNL, 2010' FWL
BOTTOM HOLE: 2160' FSL, 977' FWL

BABCOCK 19N-33HZ
SURFACE: 2138' FNL, 2040' FWL
BOTTOM HOLE: 2160' FSL, 1192' FWL

BABCOCK 35C-33HZ
SURFACE: 2138' FNL, 2055' FWL
BOTTOM HOLE: 2176' FSL, 1329' FWL

BABCOCK 22N-33HZ
SURFACE: 2138' FNL, 2085' FWL
BOTTOM HOLE: 2176' FSL, 1634' FWL


BABCOCK 11N-33HZ
SURFACE: 2137' FNL, 2100' FWL
BOTTOM HOLE: 2175' FSL, 1840' FWL

BABCOCK 14C-33HZ
SURFACE: 2137' FNL, 2130' FWL
BOTTOM HOLE: 2176' FSL, 2202' FWL

BABCOCK 23N-33HZ
SURFACE: 2137' FNL, 2145' FWL
BOTTOM HOLE: 2176' FSL, 2459' FWL

NOTES:

- ▲ INDICATES SECTION CORNER
- INDICATES CALCULATED CORNER
- BASIS OF BEARING DERIVED FROM COLORADO COORDINATE SYSTEM OF 1983 NORTH ZONE.
- ALL MEASURED DISTANCES ARE GRID.
COMBINED SCALE FACTOR: .99972753 CALCULATED FROM W. 1/4 COR. OF SECTION 4
- WELL FOOTAGES ARE MEASURED AT RIGHT ANGLES TO THE SECTION LINES.
- LOTS 1 & 2 AS SHOWN HEREON ARE GOVERNMENT LOTS 1 & 2 OF THE ORIGINAL GLO SURVEY

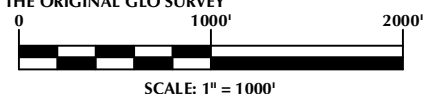

WELL PAD - BABCOCK 19N-33HZ

MULTI-WELL PLAN

BABCOCK 32N-33HZ, BABCOCK 33C-33HZ,
BABCOCK 12N-33HZ, BABCOCK 13E-33HZ,
BABCOCK 19N-33HZ, BABCOCK 35C-33HZ,
BABCOCK 22N-33HZ, BABCOCK 11N-33HZ,
BABCOCK 14C-33HZ & BABCOCK 23N-33HZ
LOCATED IN SECTION 4, T2N, R67W, 6TH P.M.
LOCATED IN SECTION 33, T3N, R67W, 6TH P.M.
WELD COUNTY, COLORADO

**Kerr-McGee Oil &
Gas Onshore L.P.**

1099 18th Street
Denver, Colorado 80202




CONSULTING, LLC

SHERIDAN OFFICE
1095 Saberton Avenue
Sheridan, Wyoming 82801
Phone 307-674-0609

LOVELAND OFFICE
1635 Foxtrail Drive, Suite 204
Loveland, Colorado 80538
Phone 970-776-4331

DRAFTED BY:	LMO	CHECKED BY:	RKF	SHEET NO:
DATE DRAFTED:	3/23/16	DATE SURVEYED:	3/21/16	1A
REVISED:	5/17/16	FILE NAME:	15-77	1A OF 1

BABCOCK MULTI-WELL PLAN SECTION 33, T3N, R67W

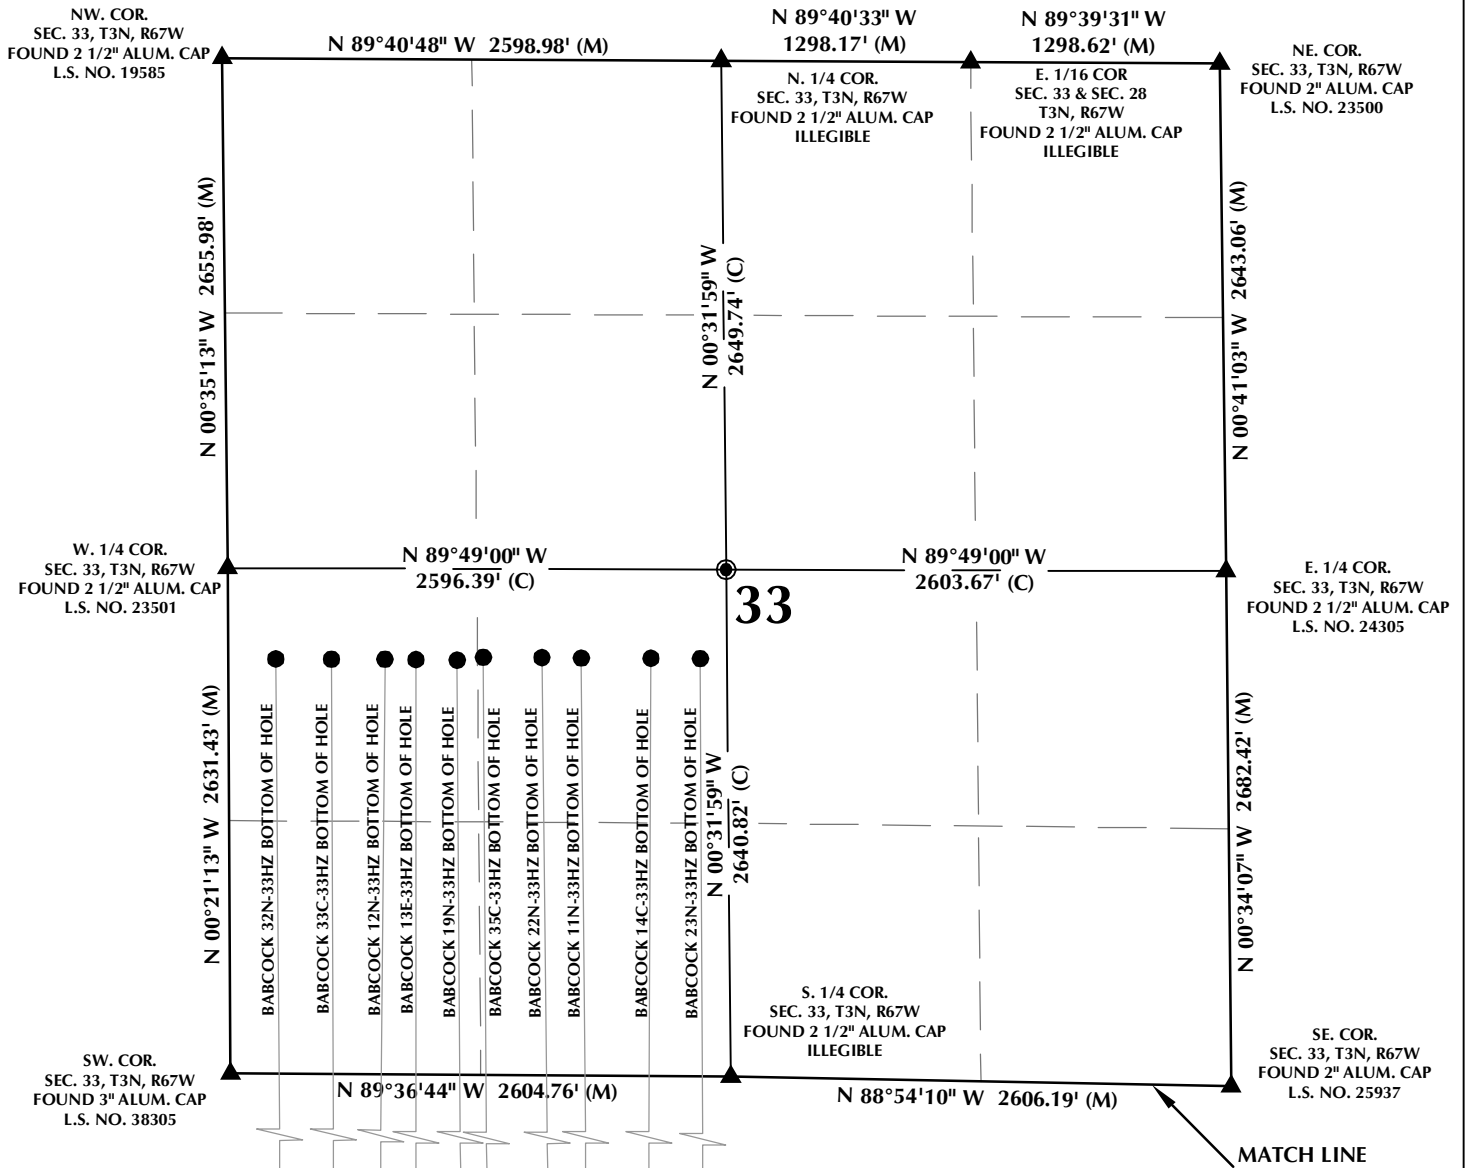

WELL NOTES:

BABCOCK 32N-33HZ
SURFACE: 2138' FNL, 1950' FWL
BOTTOM HOLE: 2160' FSL, 247' FWL

BABCOCK 33C-33HZ
SURFACE: 2138' FNL, 1965' FWL
BOTTOM HOLE: 2160' FSL, 537' FWL

BABCOCK 12N-33HZ
SURFACE: 2138' FNL, 1995' FWL
BOTTOM HOLE: 2162' FSL, 816' FWL

BABCOCK 13E-33HZ
SURFACE: 2138' FNL, 2010' FWL
BOTTOM HOLE: 2160' FSL, 977' FWL

BABCOCK 19N-33HZ
SURFACE: 2138' FNL, 2040' FWL
BOTTOM HOLE: 2160' FSL, 1192' FWL

BABCOCK 35C-33HZ
SURFACE: 2138' FNL, 2055' FWL
BOTTOM HOLE: 2176' FSL, 1329' FWL

BABCOCK 22N-33HZ
SURFACE: 2138' FNL, 2085' FWL
BOTTOM HOLE: 2176' FSL, 1634' FWL


BABCOCK 11N-33HZ
SURFACE: 2137' FNL, 2100' FWL
BOTTOM HOLE: 2175' FSL, 1840' FWL

BABCOCK 14C-33HZ
SURFACE: 2137' FNL, 2130' FWL
BOTTOM HOLE: 2176' FSL, 2202' FWL

BABCOCK 23N-33HZ
SURFACE: 2137' FNL, 2145' FWL
BOTTOM HOLE: 2176' FSL, 2459' FWL

NOTES:

- ▲ INDICATES SECTION CORNER
- INDICATES CALCULATED CORNER
- BASIS OF BEARING DERIVED FROM COLORADO COORDINATE SYSTEM OF 1983 NORTH ZONE.
- ALL MEASURED DISTANCES ARE GRID.
COMBINED SCALE FACTOR: .99972753 CALCULATED FROM W. 1/4 COR. OF SECTION 4, T2N, R67W
- WELL FOOTAGES ARE MEASURED AT RIGHT ANGLES TO THE SECTION LINES.
- LOTS 1 & 2 AS SHOWN HEREON ARE GOVERNMENT LOTS 1 & 2 OF THE ORIGINAL GLO SURVEY

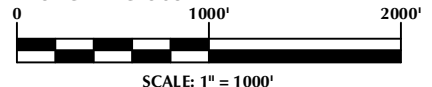


WELL PAD - BABCOCK 19N-33HZ

MULTI-WELL PLAN

BABCOCK 32N-33HZ, BABCOCK 33C-33HZ,
BABCOCK 12N-33HZ, BABCOCK 13E-33HZ,
BABCOCK 19N-33HZ, BABCOCK 35C-33HZ,
BABCOCK 22N-33HZ, BABCOCK 11N-33HZ,
BABCOCK 14C-33HZ & BABCOCK 23N-33HZ
LOCATED IN SECTION 4, T2N, R67W, 6TH P.M.
LOCATED IN SECTION 33, T3N, R67W, 6TH P.M.
WELD COUNTY, COLORADO

**Kerr-McGee Oil &
Gas Onshore L.P.**

1099 18th Street
Denver, Colorado 80202

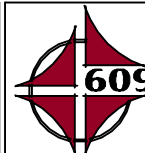

CONSULTING, LLC

SHERIDAN OFFICE
1095 Saberton Avenue
Sheridan, Wyoming 82801
Phone 307-674-0609

LOVELAND OFFICE
1635 Foxtrail Drive, Suite 204
Loveland, Colorado 80538
Phone 970-776-4331

DRAFTED BY:	LMO	CHECKED BY:	RKF	SHEET NO:
DATE DRAFTED:	3/23/16	DATE SURVEYED:	3/21/16	1B
REVISED:	5/17/16	FILE NAME:	15-77	1B OF 1