


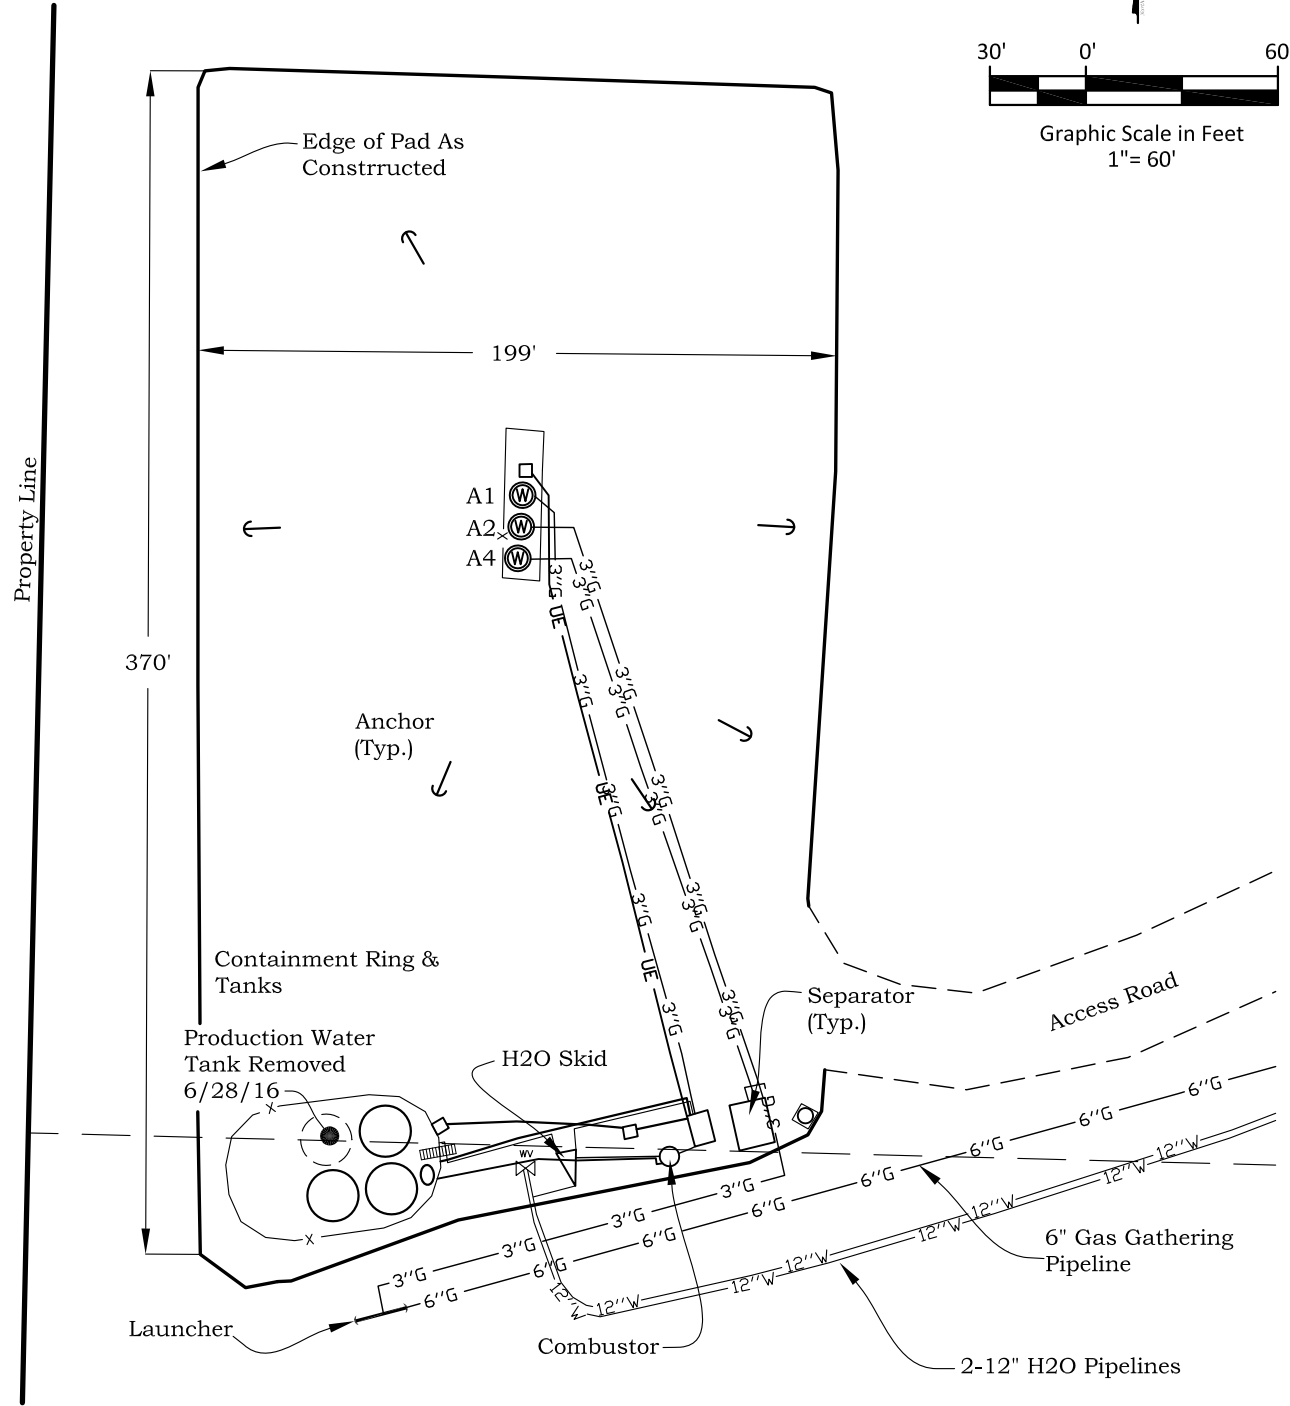

Graphic Scale in Feet
1" = 60'



RVS River Valley Survey, Inc.
 110 East 3rd. Street, Suite 213
 Rifle, Colorado 81650
 Ph: 970-379-7846

Project: - RVS 06001-20A	
Field Date: 08-16-12	Scale: 1" = 60'
Date: 11-26-12	Sheet: 1 of 1
Rev: 06-28-16	By: sea



Form 2A - Attachment J
Gypsum A Pad
Facility Layout Drawing
 Section 14, Township 6 South, Range 93 West