


# EXHIBIT C

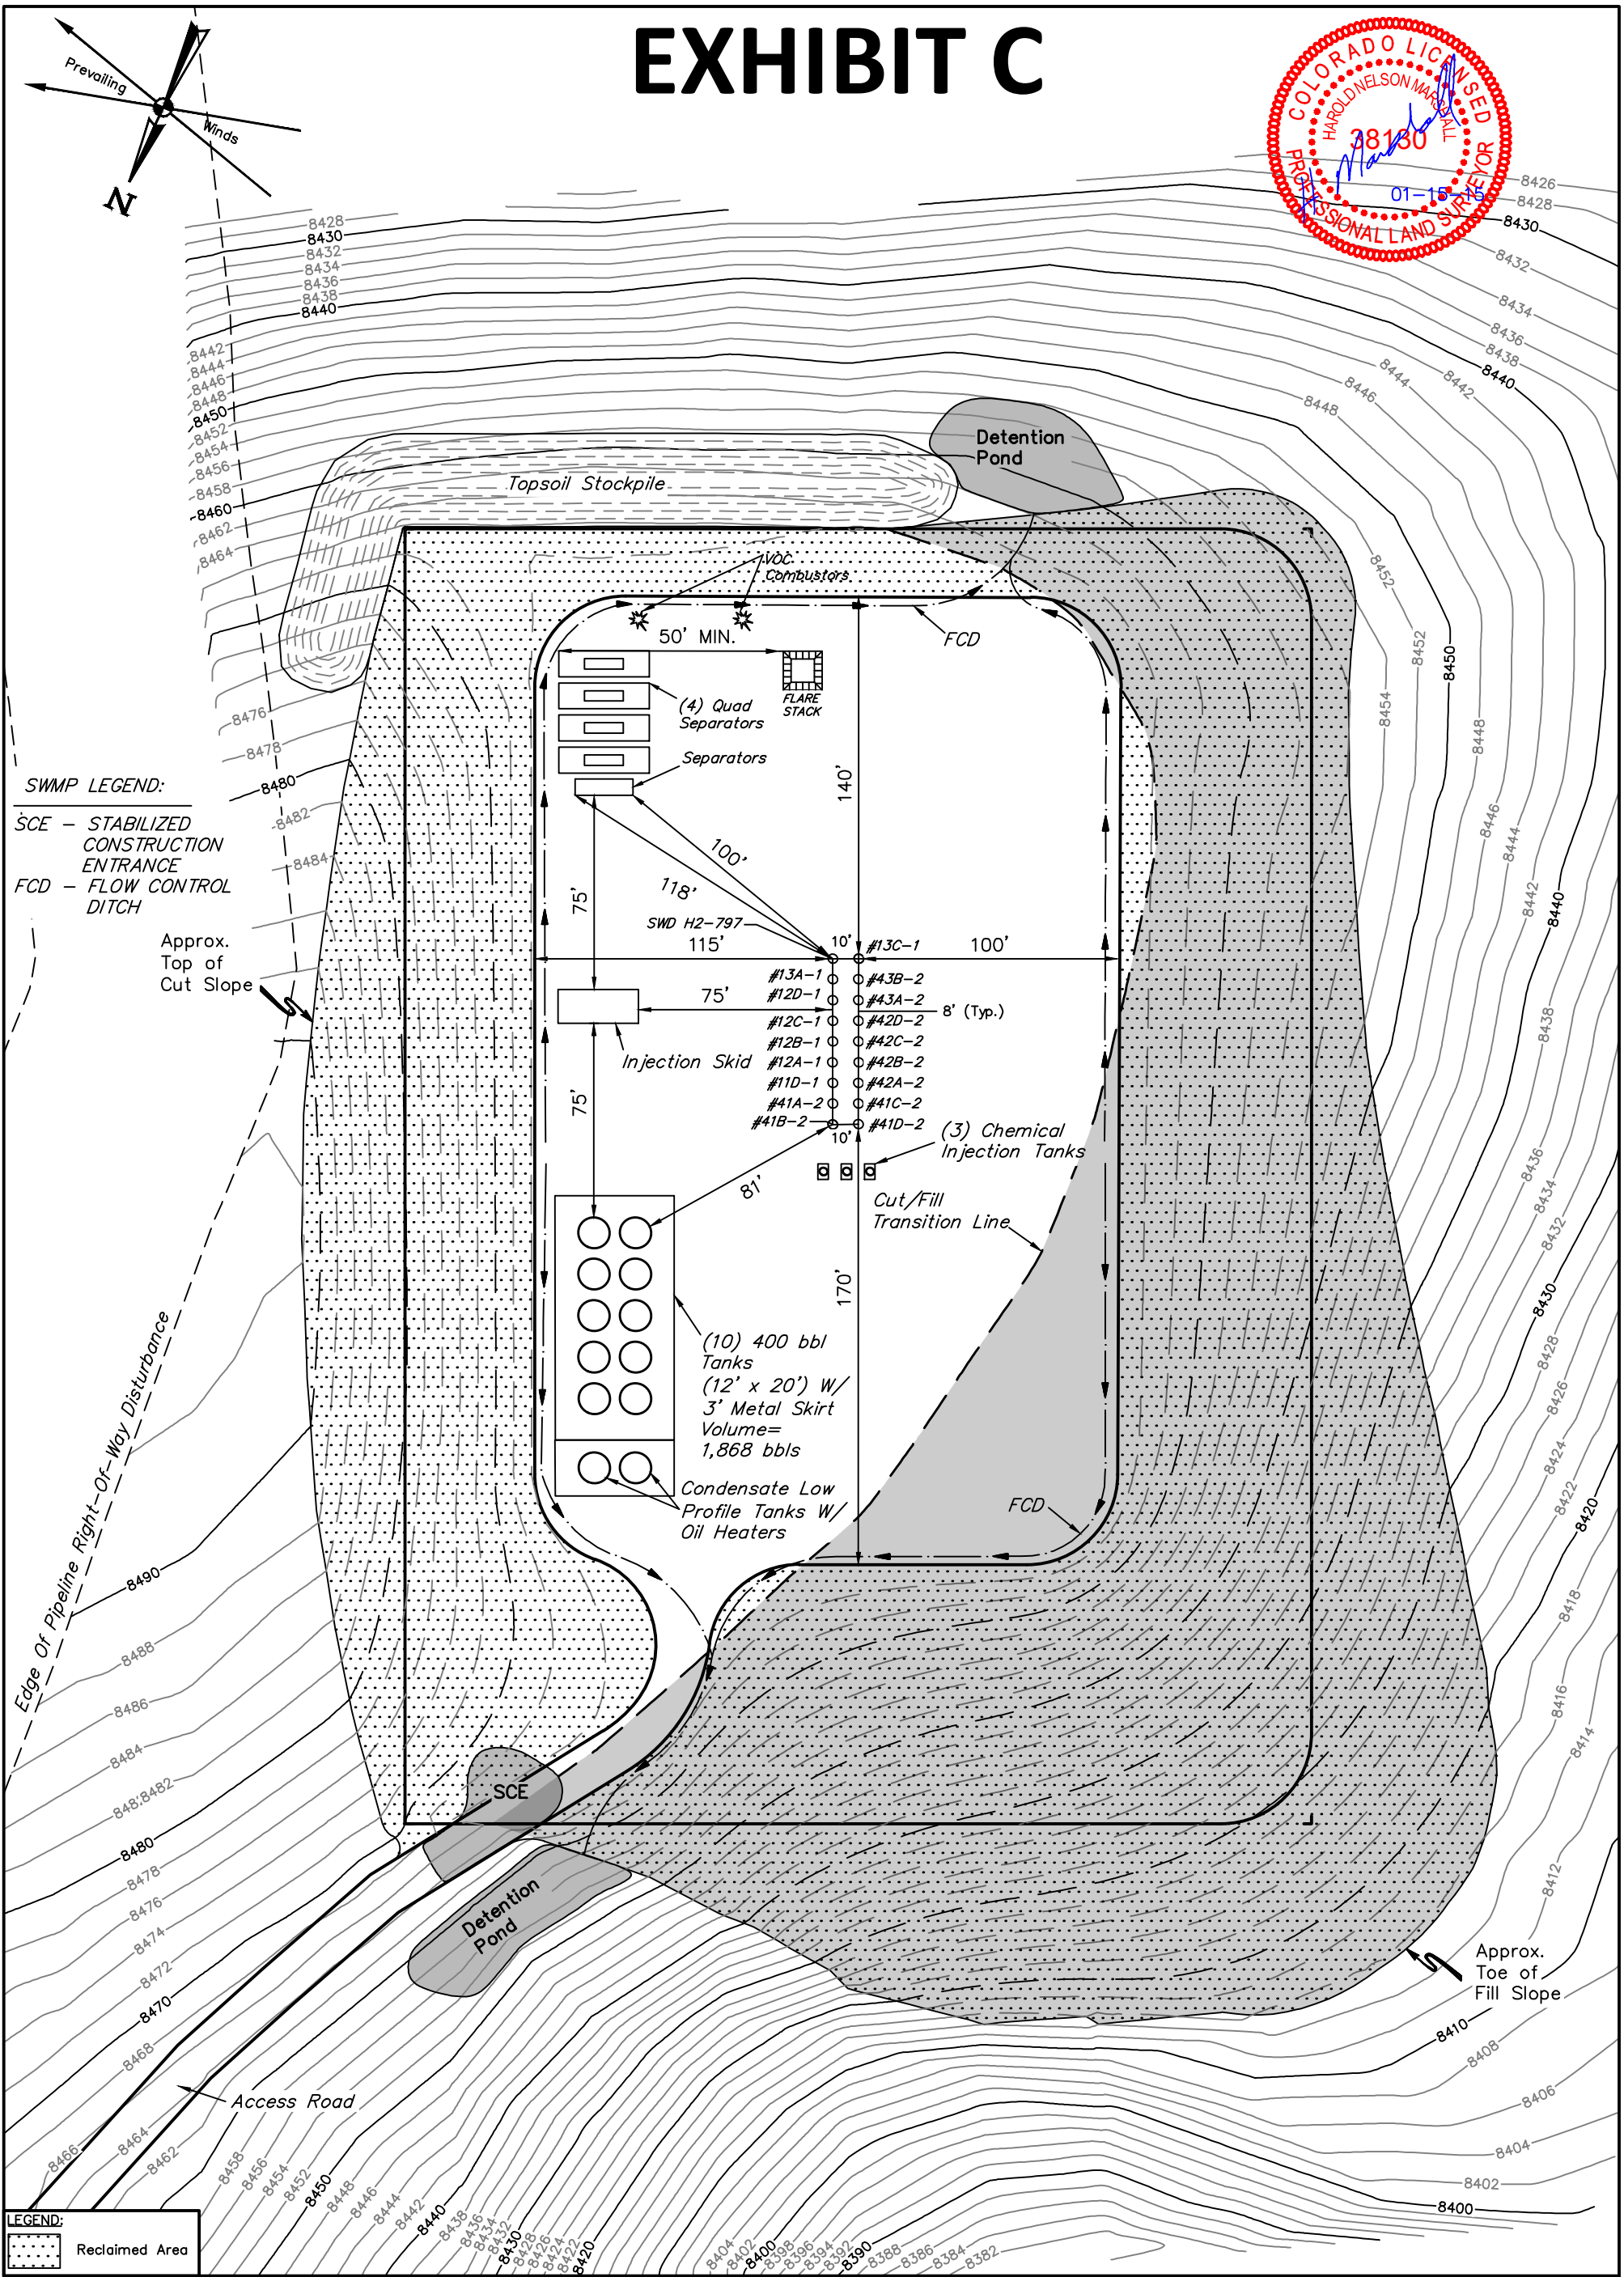

Caerus Oil & Gas LLC

MESA H2-797  
TRACT 66, SECTION 2, T7S, R97W, 6th P.M.  
SE 1/4 NE 1/4



UELS, LLC  
Corporate Office \* 85 South 200 East  
Vernal, UT 84078 \* (435) 789-1017

DRAWN BY: M.D.	DATE DRAWN: 09-12-14
SCALE: 1" = 60'	REVISED: 01-15-15 M.D.
INTERIM RECLAMATION PLAN	FIGURE #4