


# WARD R-20-19HN WELL LOCATION CERTIFICATE

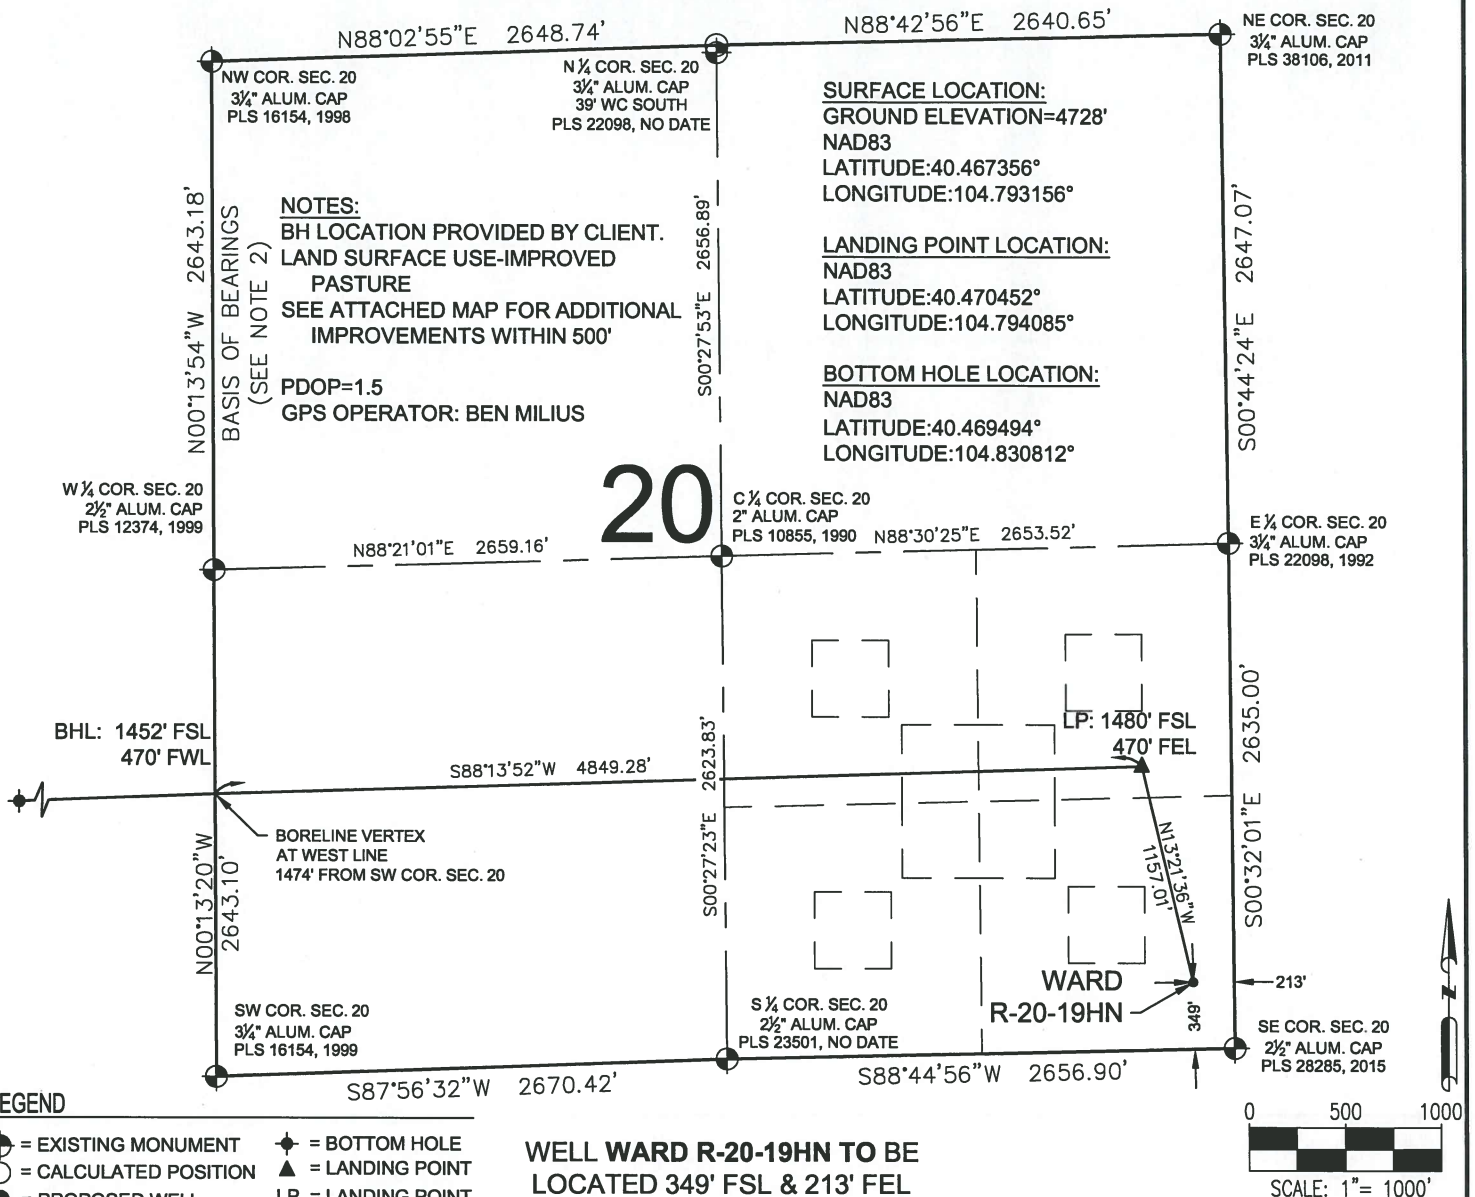

SHEET 1 OF 2

PREPARED BY:

**PFS**  
Petroleum Field Services, LLC  
7535 Hilltop Circle  
Denver, CO 80221

FIELD DATE:  
**10-19-15**

DRAWING DATE:  
**02-15-16**

BY:  
**KAD**

CHECKED BY:  
**JLW**

WELL NAME:

**WARD R-20-19HN**


SURFACE LOCATION:

**SE1/4 SE1/4 SEC. 20, T6N, R66W, 6TH P.M.  
WELD COUNTY, COLORADO**

PREPARED FOR:

**BAYSWATER**  
EXPLORATION AND PRODUCTION, LLC

# WARD R-20-19HN WELL LOCATION CERTIFICATE

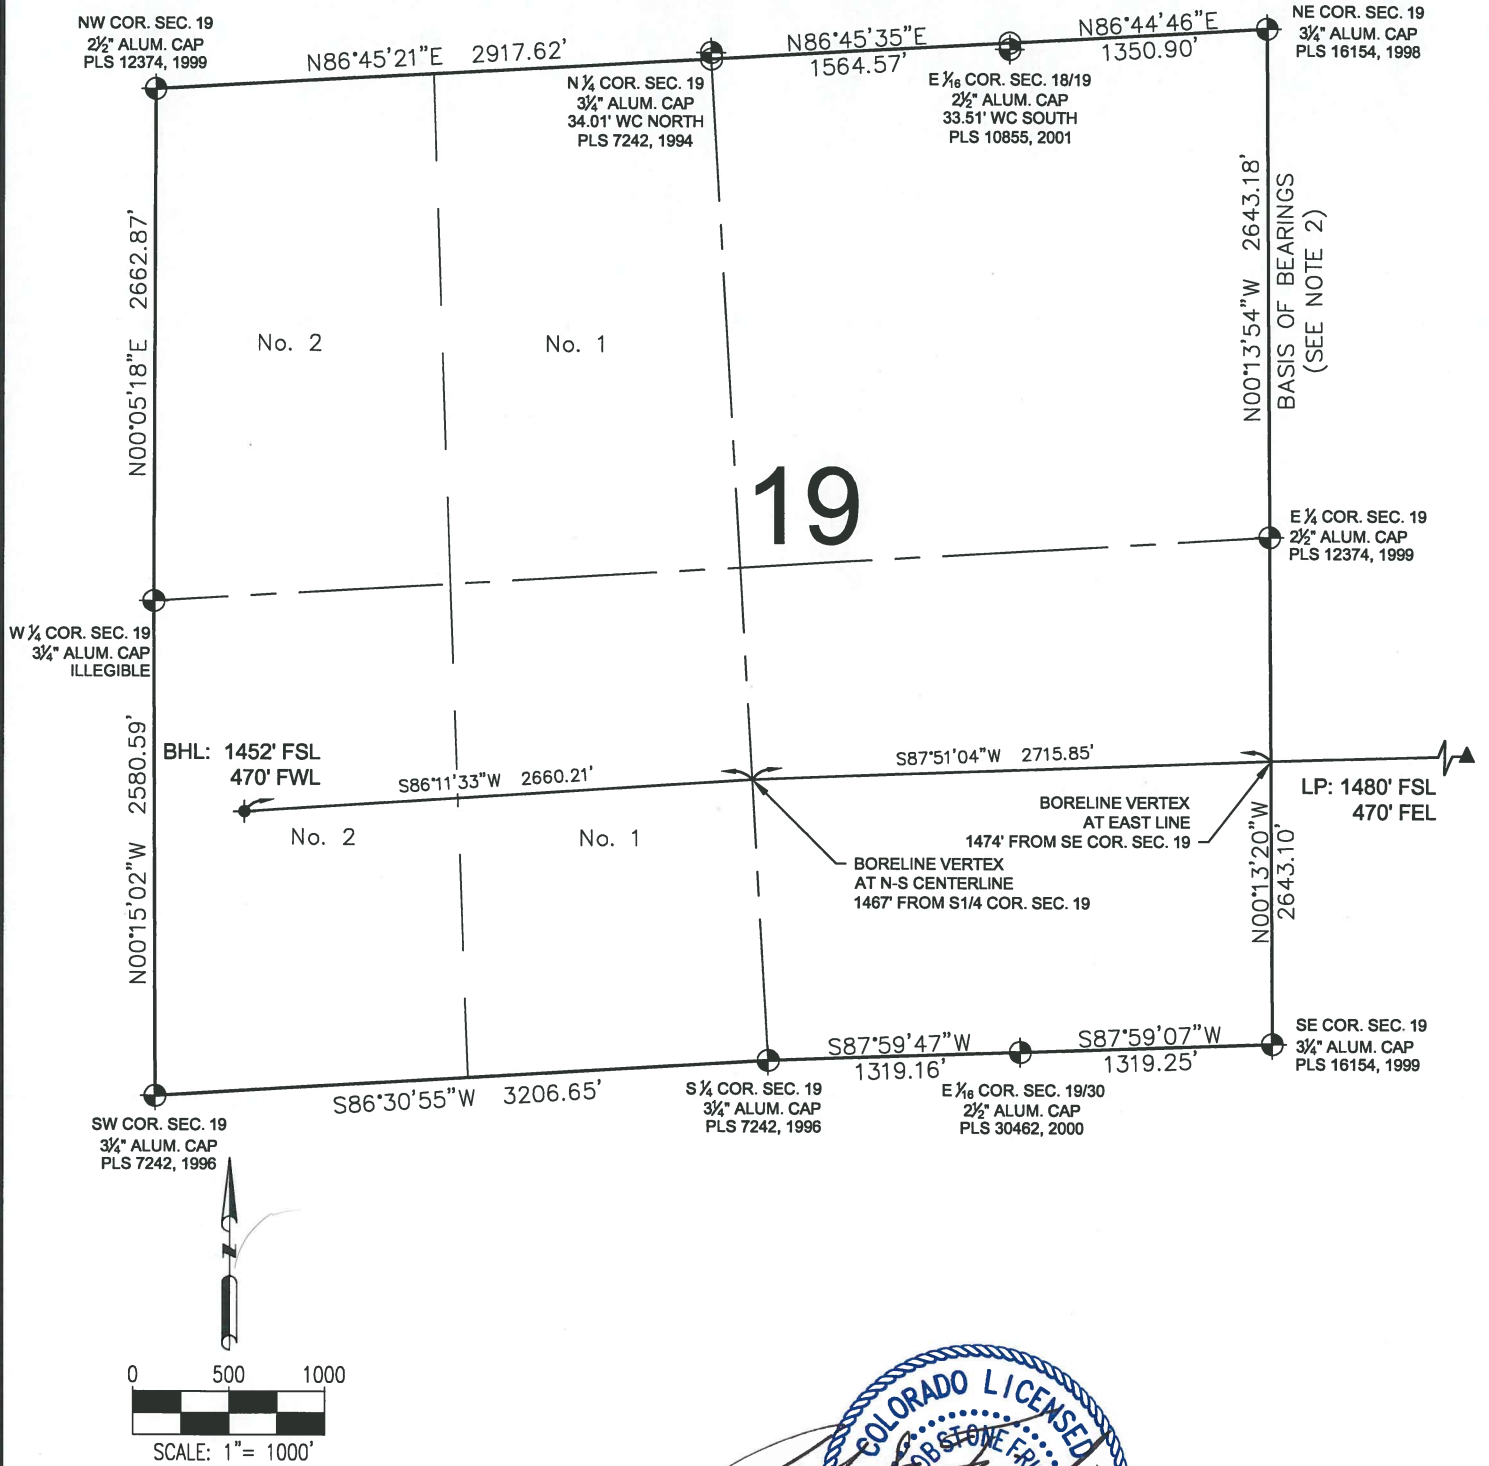

## LEGEND

- ⊙ = EXISTING MONUMENT      ✦ = BOTTOM HOLE
- = CALCULATED POSITION      ▲ = LANDING POINT
- = PROPOSED WELL      LP = LANDING POINT
- ◆ = EXISTING WELL      BHL = BOTTOM HOLE

JACOB S. FRISCH, PLS 38149  
DATE: 02-16-16  
JOB NO: B14.BEP.0202  
FOR AND ON BEHALF OF P.F.S., LLC



SHEET 2 OF 2

PREPARED BY:



FIELD DATE:  
10-19-15

DRAWING DATE:  
02-15-16

BY:  
KAD

CHECKED BY:  
JLW

WELL NAME:  
WARD R-20-19HN

SURFACE LOCATION:  
SE1/4 SE1/4 SEC. 20, T6N, R66W, 6TH P.M.  
WELD COUNTY, COLORADO

PREPARED FOR:

