


# WELL LOCATION MAP

IGLOO 32-12-66

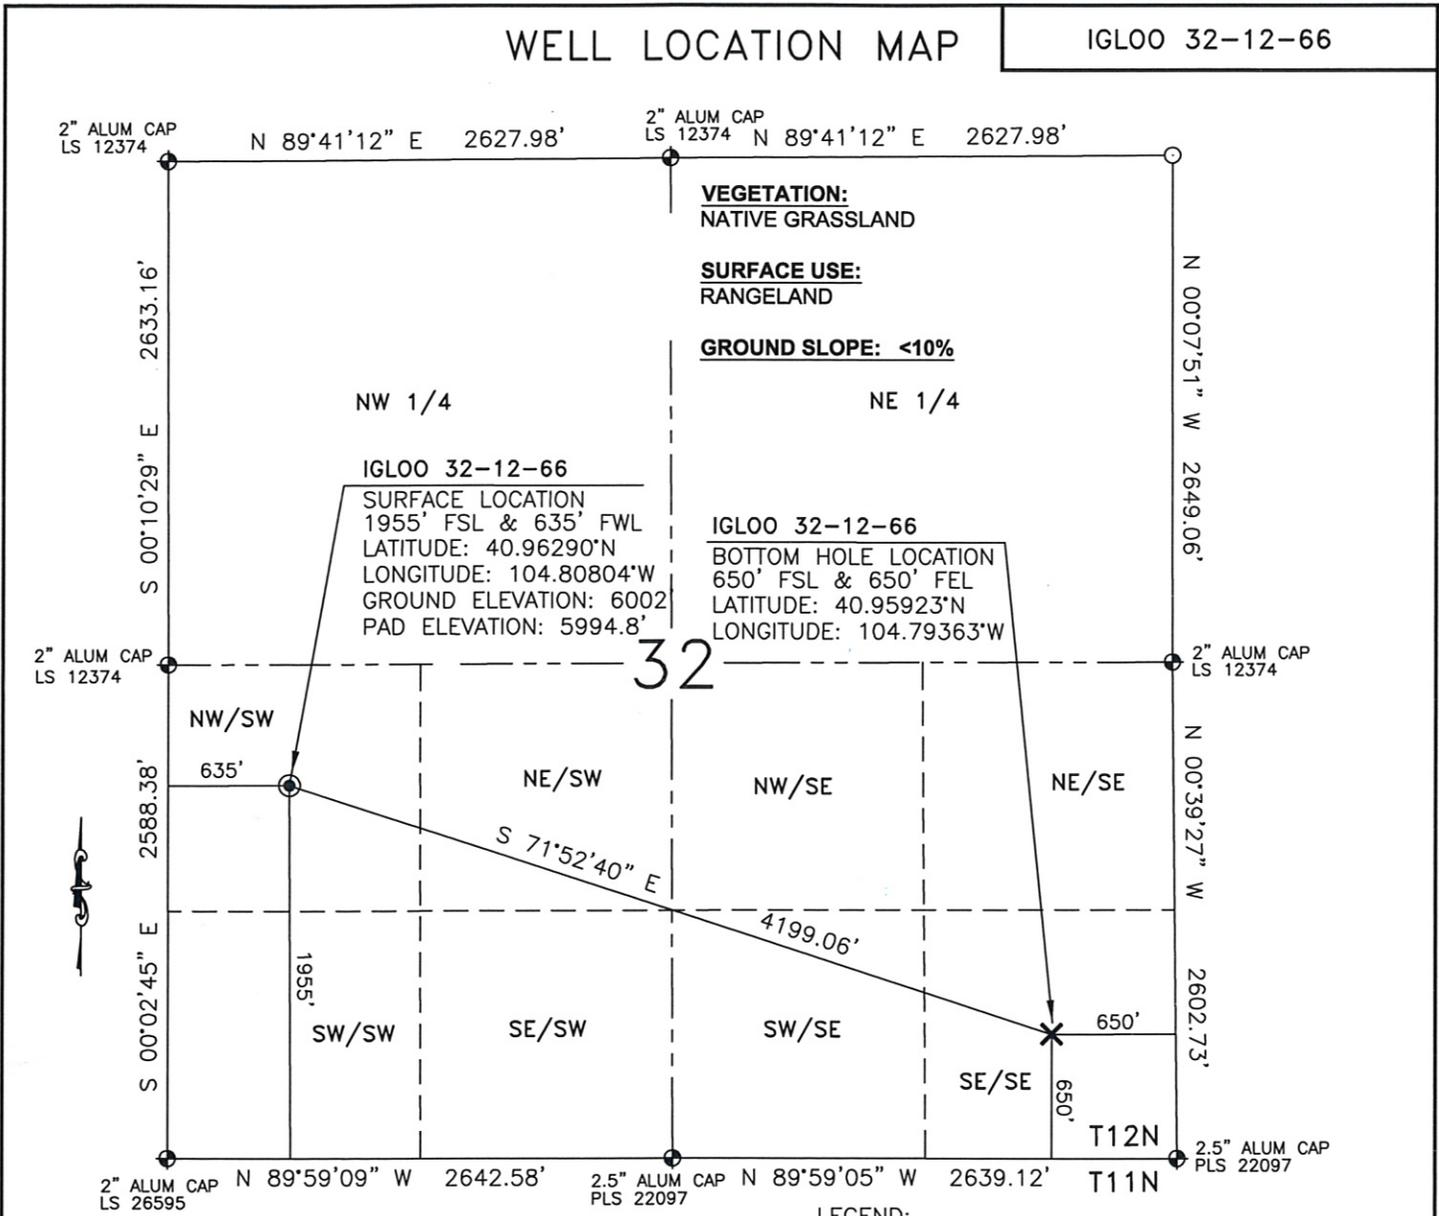

I, JASON D. LEVANEN, A DULY REGISTERED LAND SURVEYOR IN THE STATE OF COLORADO, DO HEREBY CERTIFY THAT THIS PLAT WAS PREPARED FROM NOTES TAKEN DURING A SURVEY PERFORMED BY ME OR UNDER MY SUPERVISION ON JULY 13, 2010.

**NOTES:**


- 1) Horizontal and vertical coordinates based from NGS CORS station "COFC", with an elevation of 5285.90'.
- 2) Basis of bearings are Colorado State Plane north zone. Distances are ground NAD 83, NAVD 88. PAF:1.000251
- 3) All section line dimensions shown hereon are based on field measurements of existing monuments and/or physical evidence found in the field unless otherwise indicated. refer to land survey plats deposited in Weld County
- 4) Physical features shown hereon are for graphical representation only.
- 5) See form 2A for visible improvements within 400' of the wellhead
- 6) Distances to nearest section lines are measured perpendicularly.
- 7) This is not a land survey nor land survey plat.
- 8) Date of survey 7/13/10; Date of Drawing 7/21/10. REV 1st!  
PDOP Reading 2.6 Instrument Operator Clayton Rosenlund



**WESTERN LAND SERVICES**  
Sheridan, WY 82801 (307)673-1817

**SLAWSON EXPLORATION COMPANY, INC.**  
IGLOO 32-12-66

SL: NW1/4SW1/4, S.32, T12N-R66W  
BL: SE1/4SE1/4, S.32, T12N-R66W  
6TH P.M., WELD COUNTY, COLORADO

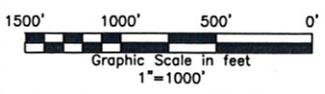

DP: L:\...Slawson\Well Plats\Well\_Plats.dwg Date: 7-21-10