


T5N, R68W

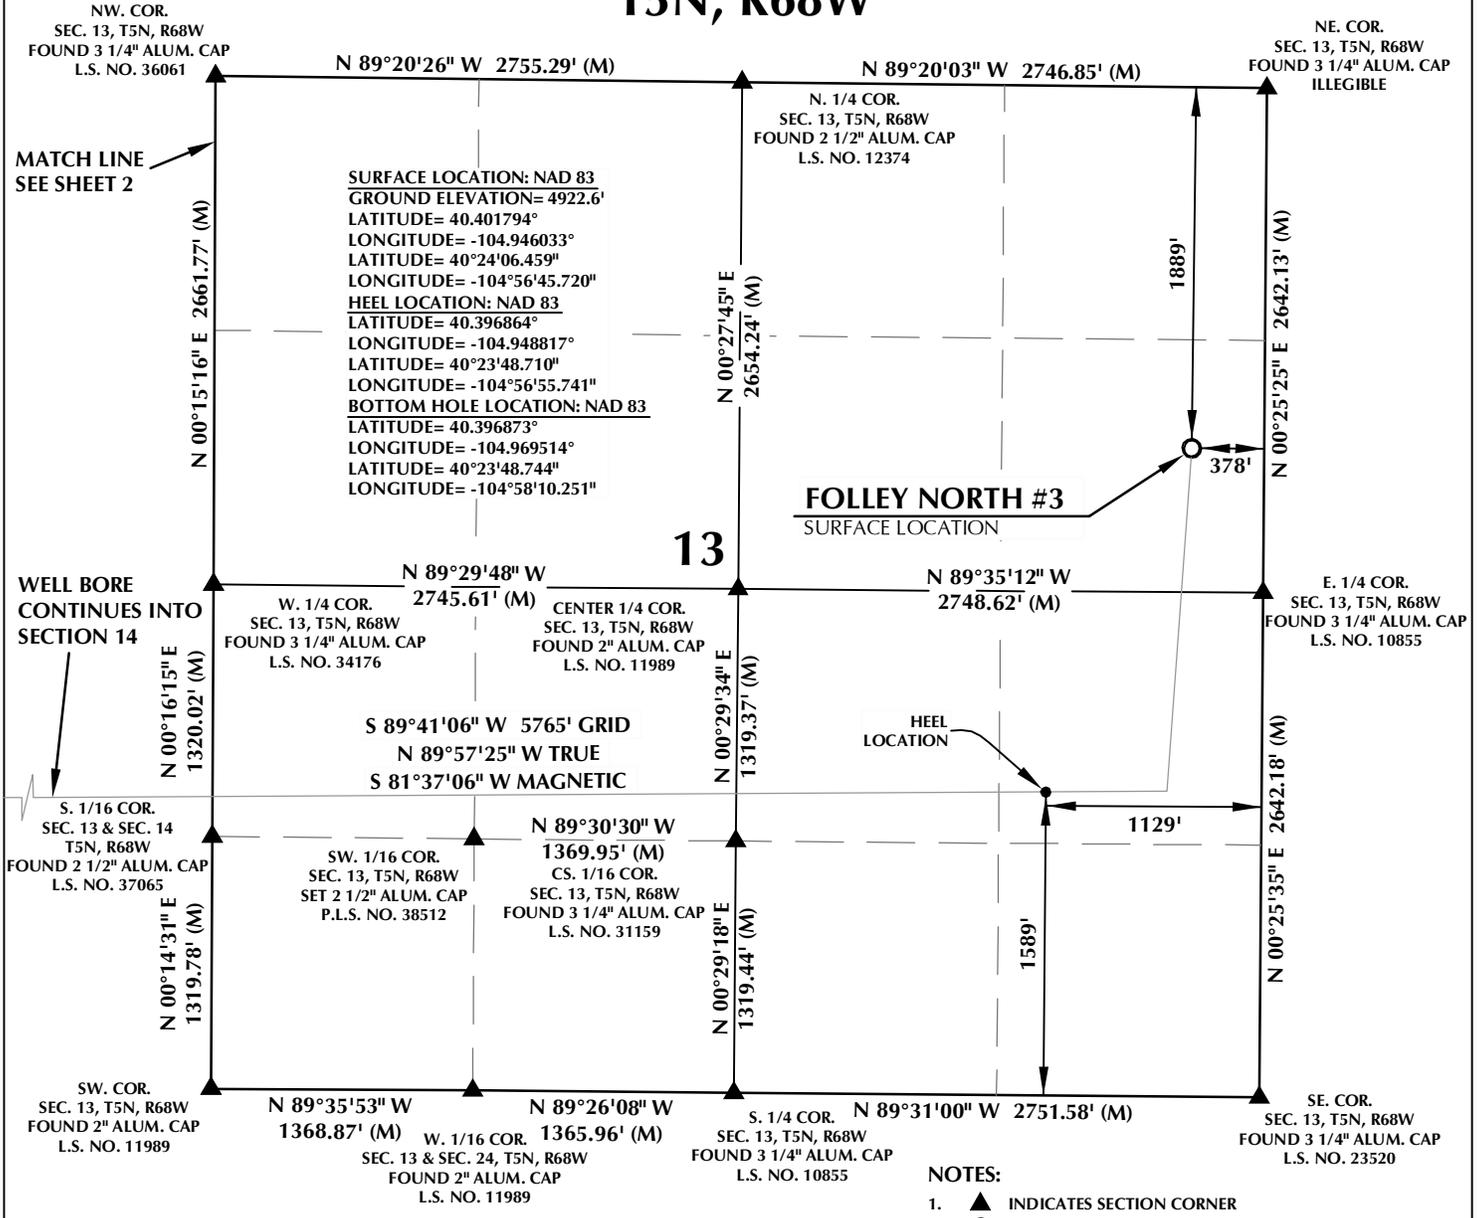


SURFACE LOCATION: NAD 83
 GROUND ELEVATION= 4922.6'
 LATITUDE= 40.401794°
 LONGITUDE= -104.946033°
 LATITUDE= 40°24'06.459"
 LONGITUDE= -104°56'45.720"
HEEL LOCATION: NAD 83
 LATITUDE= 40.396864°
 LONGITUDE= -104.948817°
 LATITUDE= 40°23'48.710"
 LONGITUDE= -104°56'55.741"
BOTTOM HOLE LOCATION: NAD 83
 LATITUDE= 40.396873°
 LONGITUDE= -104.969514°
 LATITUDE= 40°23'48.744"
 LONGITUDE= -104°58'10.251"

FOLLEY NORTH #3
 SURFACE LOCATION

HEEL LOCATION

NOTES:


- ▲ INDICATES SECTION CORNER
- INDICATES CALCULATED CORNER
- ELEVATION BASED ON NAVD88 (GEOID12B)
- BASIS OF BEARING DERIVED FROM COLORADO COORDINATE SYSTEM OF 1983 NORTH ZONE.
- ALL MEASURED DISTANCES ARE GRID.
- COMBINED SCALE FACTOR: .99972770 CALCULATED FROM THE N. 1/4 CORNER OF SECTION 13, T5N, R68W
- OPERATOR: ROB WILSON / PDOP = 1.3
- SEE ADDENDUM TO WELL LOCATION CERTIFICATE FOR EXISTING IMPROVEMENTS WITHIN 500' OF THE WELL PAD. WELL FOOTAGES ARE MEASURED AT RIGHT ANGLES TO THE SECTION LINES.
- THE BOTTOM OF HOLE BEARS S89°41'06"W, 5765' FROM THE HEEL LOCATION.

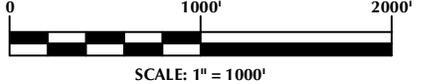

CERTIFICATE OF SURVEYOR:

THIS IS TO CERTIFY THAT THE ABOVE PLAT WAS PREPARED FROM FIELD NOTES OF ACTUAL SURVEY MADE BY ME OR UNDER MY SUPERVISION AND THAT THE SAME ARE TRUE AND CORRECT TO THE BEST OF MY KNOWLEDGE AND BELIEF. THIS CERTIFICATE DOES NOT REPRESENT A LAND SURVEY, PLAT OR IMPROVEMENT SURVEY PLAT AS DEFINED BY C.R.S. 38-51-302 AND CANNOT BE RELIED UPON TO DETERMINE OWNERSHIP.

Randall K. French
 RANDALL K. FRENCH
 PROFESSIONAL LAND SURVEYOR
 COLORADO REGISTRATION NUMBER 38512

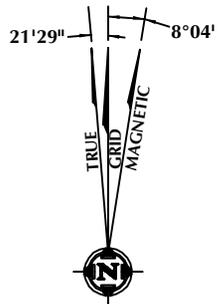

NOTE: MAGNETIC NORTH IS CURRENT AS OF 5/12/2016. MAGNETIC NORTH CHANGES WEST 0°06' PER YEAR.

WELL PAD - FOLLEY NORTH #3

FOLLEY NORTH #3
 WELL LOCATION CERTIFICATE
 1889' FNL & 378' FEL SENE (SURFACE)
 1589' FSL & 1129' FEL NESE (HEEL)
 LOCATED IN SECTION 13
 1536' FSL & 1402' FEL NWSE (BOTTOM)
 LOCATED IN SECTION 14
 T5N, R68W, 6TH P.M.
 LARIMER COUNTY, COLORADO

Kerr-McGee Oil & Gas Onshore L.P.


1099 18th Street
 Denver, Colorado 80202

609 CONSULTING, LLC

SHERIDAN OFFICE: 1095 Saberton Avenue, Sheridan, Wyoming 82801, Phone 307-674-0609
 LOVELAND OFFICE: 1635 Foxtrail Drive, Suite 204, Loveland, Colorado 80538, Phone 970-776-4331

DRAFTED BY: LMO	CHECKED BY: RKF	SHEET NO: 1 1 OF 2
DATE DRAFTED: 5/23/16	DATE SURVEYED: 5/12/16	
REVISED:	FILE NAME: 16-47	

T5N, R68W

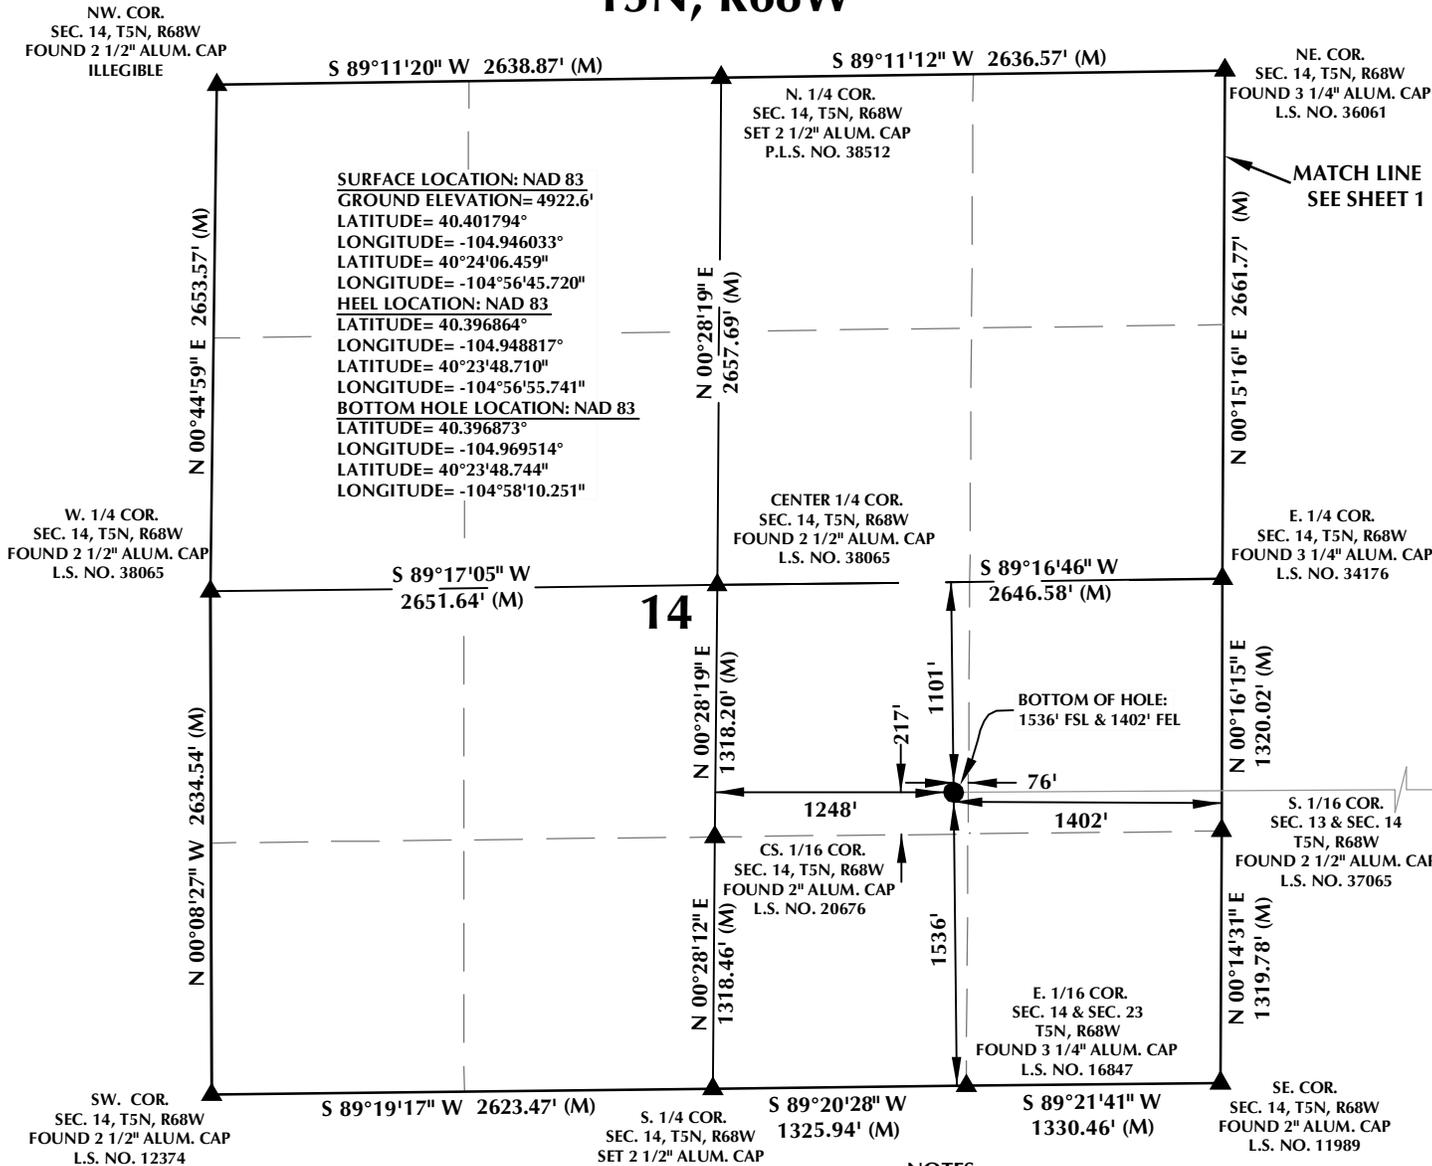


CERTIFICATE OF SURVEYOR:

THIS IS TO CERTIFY THAT THE ABOVE PLAT WAS PREPARED FROM FIELD NOTES OF ACTUAL SURVEY MADE BY ME OR UNDER MY SUPERVISION AND THAT THE SAME ARE TRUE AND CORRECT TO THE BEST OF MY KNOWLEDGE AND BELIEF. THIS CERTIFICATE DOES NOT REPRESENT A LAND SURVEY, PLAT OR IMPROVEMENT SURVEY PLAT AS DEFINED BY C.R.S. 38-51-302 AND CANNOT BE RELIED UPON TO DETERMINE OWNERSHIP.

Randall K. French
 RANDALL K. FRENCH
 PROFESSIONAL LAND SURVEYOR
 COLORADO REGISTRATION NUMBER 38512
 5/23/16


NOTICE:
 ACCORDING TO COLORADO STATE LAW YOU MUST COMMENCE ANY LEGAL ACTION BASED UPON ANY DEFECT IN THIS SURVEY WITHIN THREE YEARS AFTER YOU FIRST DISCOVER SUCH DEFECT. IN NO EVENT MAY ANY ACTION BASED UPON ANY DEFECT IN THIS SURVEY BE COMMENCED MORE THAN TEN YEARS FROM THE DATE ON THE CERTIFICATION SHOWN HEREON.

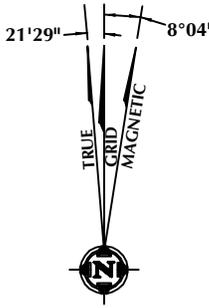

NOTE:
 MAGNETIC NORTH IS CURRENT AS OF 5/12/2016.
 MAGNETIC NORTH CHANGES WEST 0°06' PER YEAR.

NOTES:

- ▲ INDICATES SECTION CORNER
- INDICATES CALCULATED CORNER
- ELEVATION BASED ON NAVD88 (GEOID12B)
- BASIS OF BEARING DERIVED FROM COLORADO COORDINATE SYSTEM OF 1983 NORTH ZONE.
- ALL MEASURED DISTANCES ARE GRID.
 COMBINED SCALE FACTOR: .99972770 CALCULATED FROM THE N. 1/4 CORNER OF SECTION 13, T5N, R68W
- OPERATOR: ROB WILSON / PDOP = 1.3
- SEE ADDENDUM TO WELL LOCATION CERTIFICATE FOR EXISTING IMPROVEMENTS WITHIN 500' OF THE WELL PAD. WELL FOOTAGES ARE MEASURED AT RIGHT ANGLES TO THE SECTION LINES.
- THE BOTTOM OF HOLE BEARS S89°41'06"W, 5765' FROM THE HEEL LOCATION.

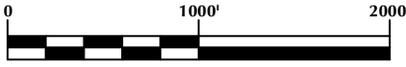

WELL PAD - FOLLEY NORTH #3

FOLLEY NORTH #3
 WELL LOCATION CERTIFICATE
 1889' FNL & 378' FEL SENE (SURFACE)
 1589' FSL & 1129' FEL NESE (HEEL)
 LOCATED IN SECTION 13
 1536' FSL & 1402' FEL NWSE (BOTTOM)
 LOCATED IN SECTION 14
 T5N, R68W, 6TH P.M.
 LARIMER COUNTY, COLORADO

Kerr-McGee Oil & Gas Onshore L.P.
 1099 18th Street
 Denver, Colorado 80202



CONSULTING, LLC

SHERIDAN OFFICE
 1095 Saberton Avenue
 Sheridan, Wyoming 82801
 Phone 307-674-0609

LOVELAND OFFICE
 1635 Foxtrail Drive, Suite 204
 Loveland, Colorado 80538
 Phone 970-776-4331

DRAFTED BY: LMO	CHECKED BY: RKF	SHEET NO: 2 2 OF 2
DATE DRAFTED: 5/23/16	DATE SURVEYED: 5/12/16	
REVISED:	FILE NAME: 16-47	