




Graphic Scale in Feet
1" = 80'

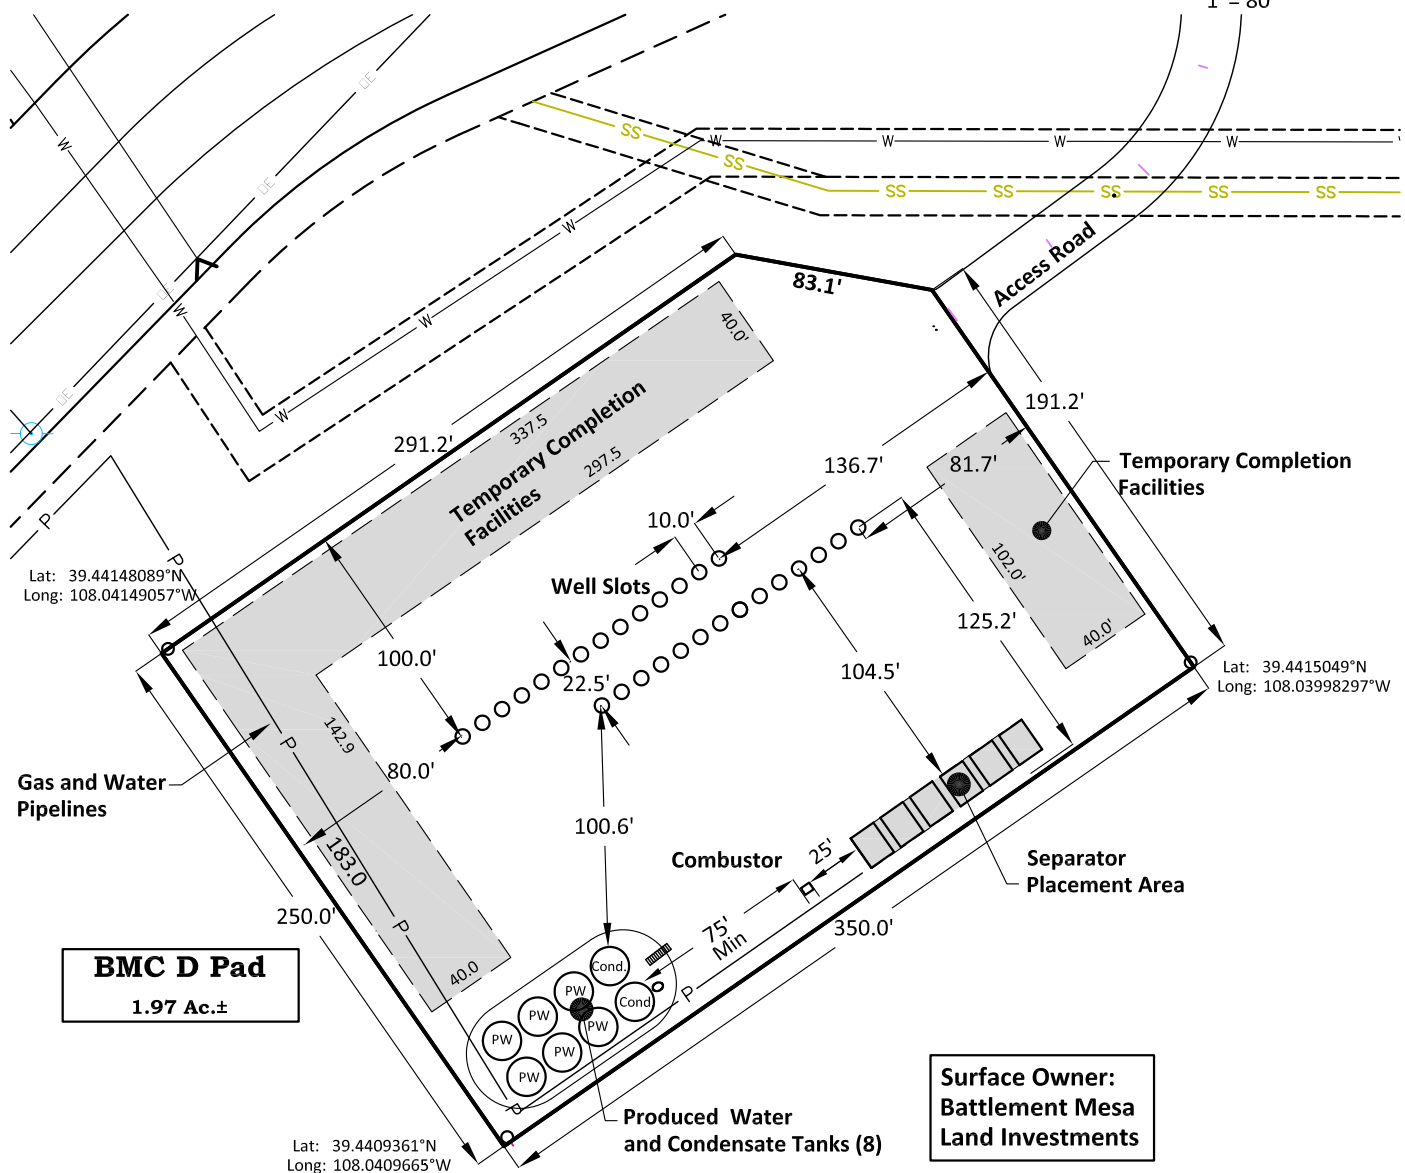

BMC D Pad
1.97 Ac.±

Surface Owner:
Battlement Mesa
Land Investments

Notes or Comments: - The Pad and Pad Infrastructure Shown Herein is Proposed. -Reference the Construction Layout Drawing (Attachment I) for Landscape Design and Stormwater Controls		River Valley Survey, Inc. 110 East 3rd. Street, Suite 213 Rifle, Colorado 81650 Ph: 970-379-7846		Ursa OPERATING COMPANY	
		Project: - RVS 06001-58D		Form 2A - Attachment J	
		Field Date: 7-16-14	Scale: 1" = 80'	BMC D Pad	
		Date: 9-06-14	Sheet: 1 of 1	Facility Layout Drawing	
		Rev: 05-19-16	By: SEA	Section 18, Township 7 South, Range 95 West	

-Reference Visible Improvements (Attachment D) for Bearing and Distance from Nearest well and production Facility to Building Unit