




## **Article 4-203.F Landscape Plan**

**Ursa Operating Company  
Battlement Mesa Land  
Investments**

**Major Impact Review Application  
Battlement Mesa PUD Phase I  
BMC D**

**OA Project No. 014-1829**



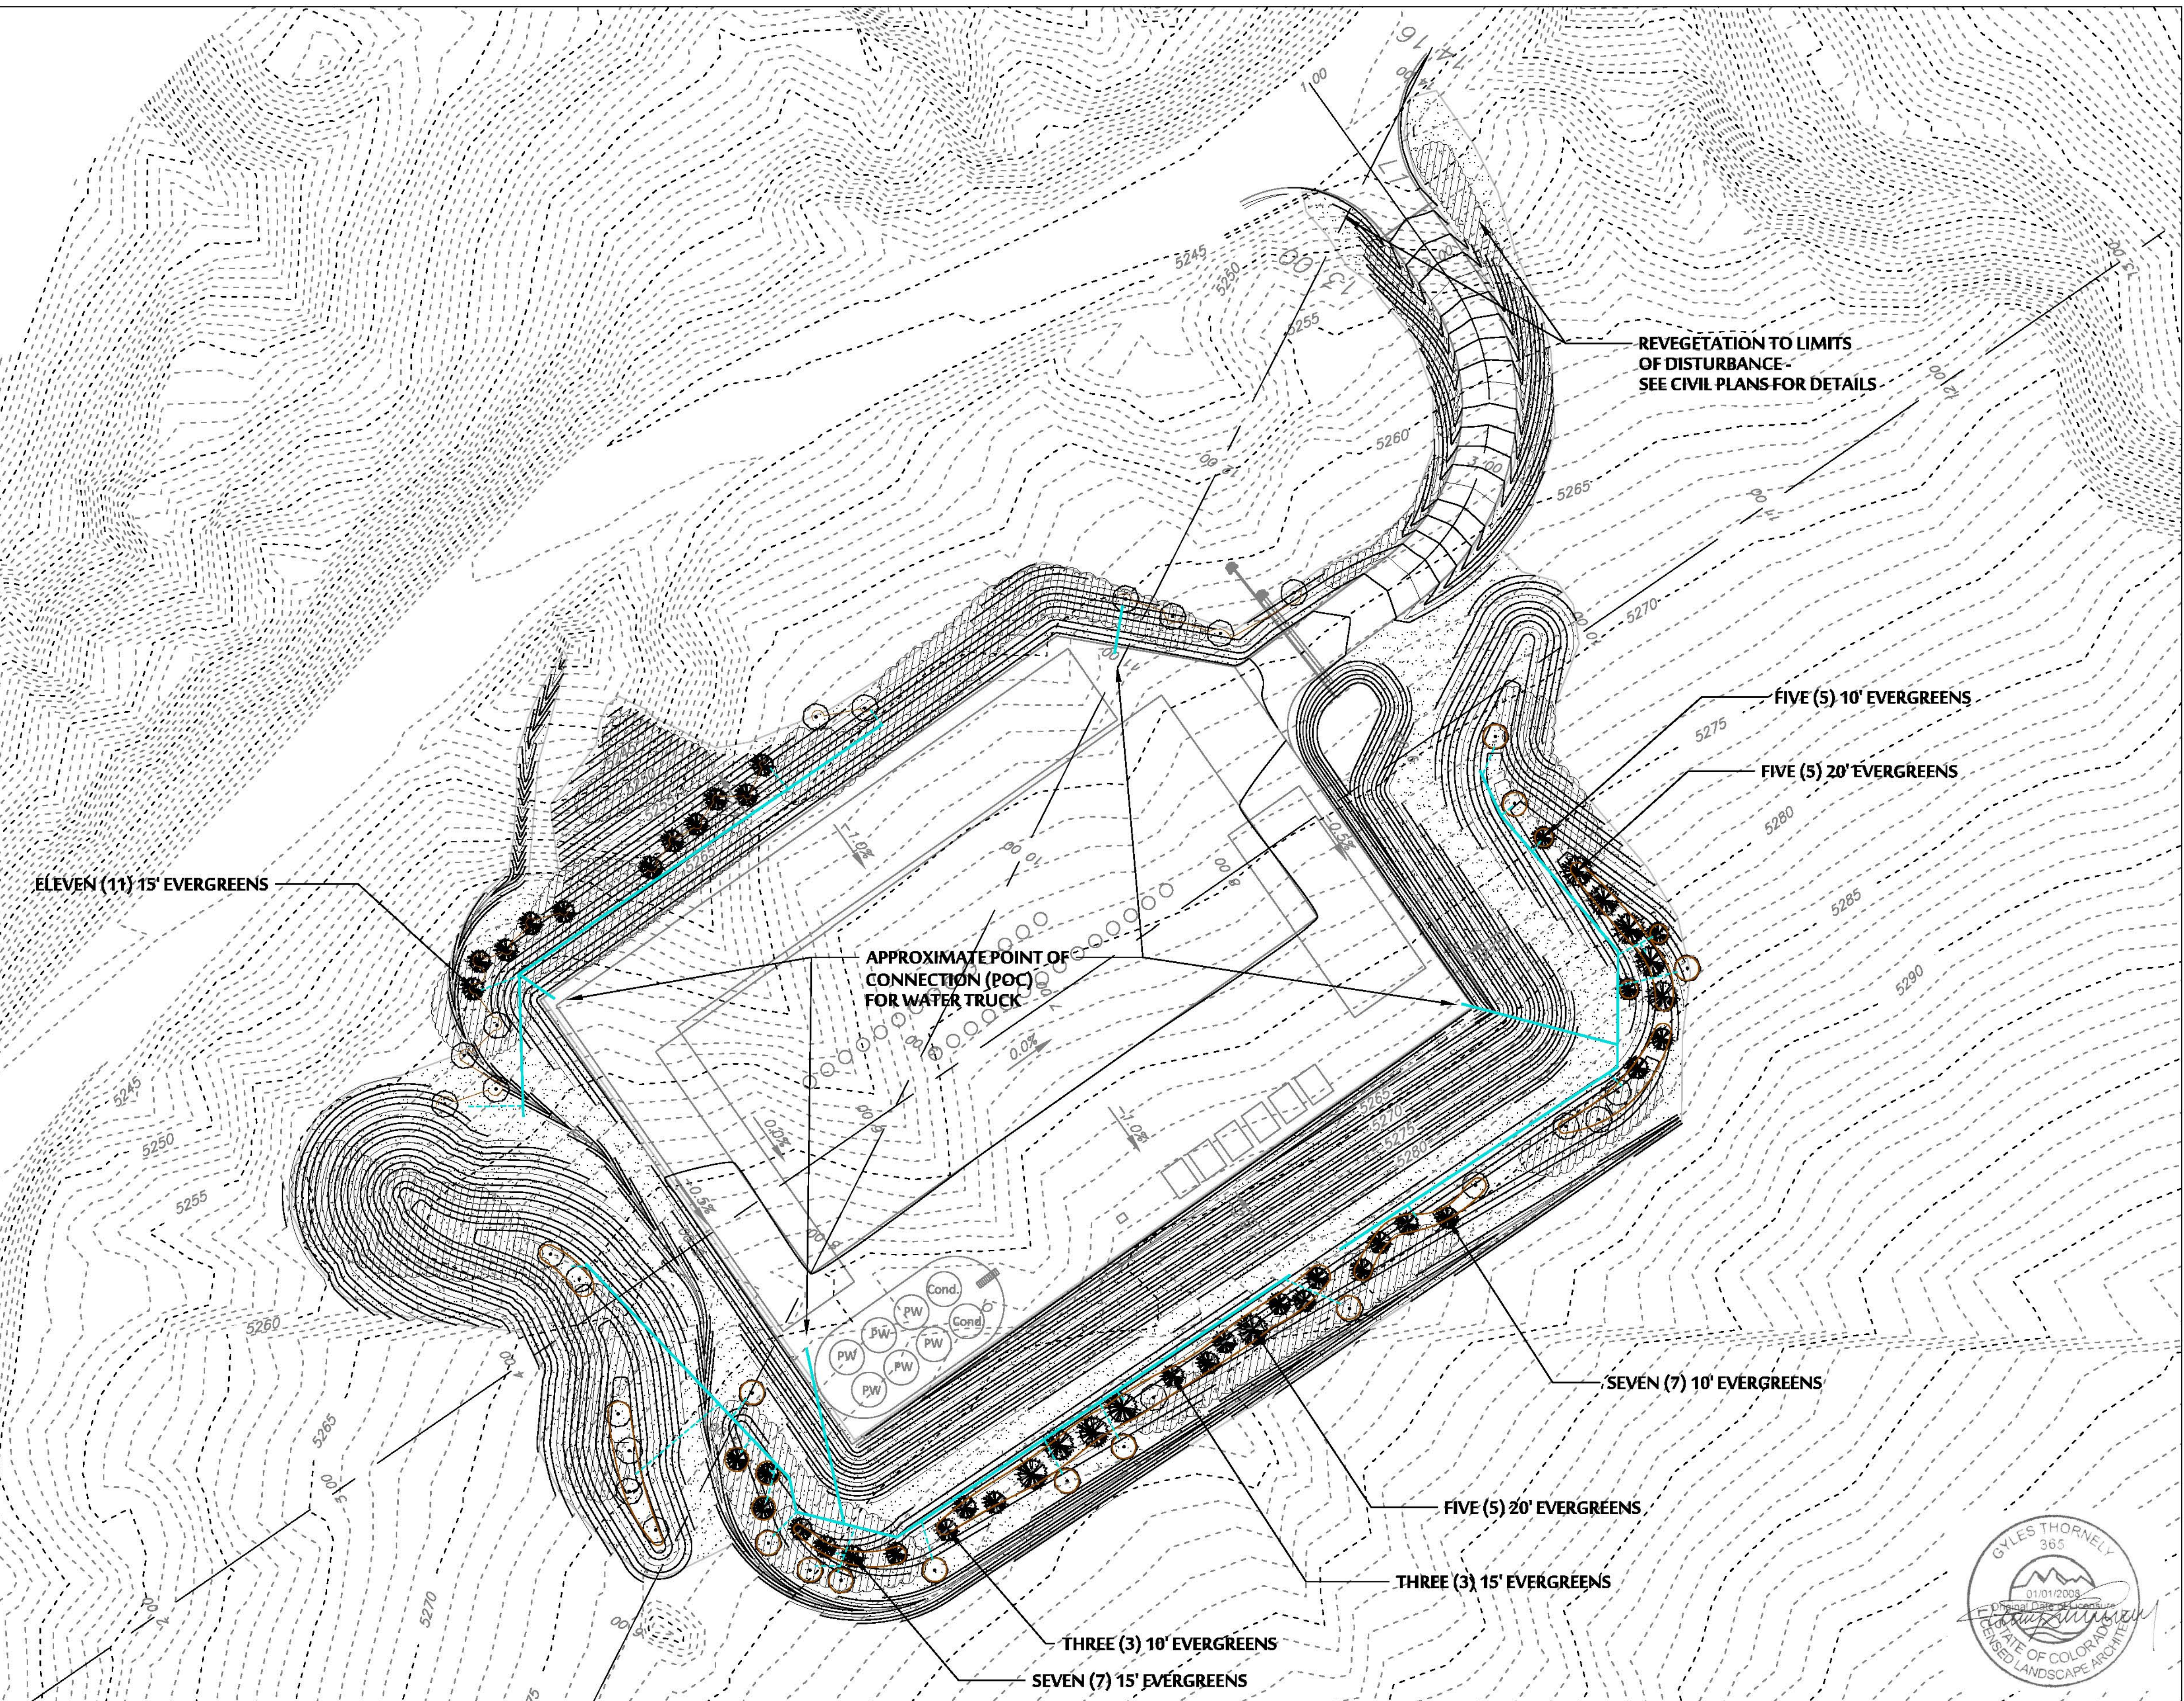

LEGEND

PROPOSED DECIDUOUS TREE

PROPOSED EVERGREEN TREE

PROPOSED SHRUB GROUPINGS

REVEGETATION AREA

CHANNEL IRRIGATION TO BE LOCATED AROUND ALL TREES. FINAL LOCATION OF CHANNEL TO BE DETERMINED ON SITE.

MAIN WATERING LINE - 2" BLACK POLY PIPE. FINAL LOCATION TO BE DETERMINED ON SITE.


FEEDER WATERING LINE. FINAL LOCATION TO BE DETERMINED ON SITE.

PLANT LIST


Scientific Name	Common Name	Qty
TREES		
20' EVERGREEN TREES		
Pinus nigra	Austrian Pine	10
15' EVERGREEN TREES		
Pinus nigra	Austrian Pine	21
10' EVERGREEN TREES		
Pinus edulis	Pinon Pine	15
Juniperus monosperma	One Seed Juniper	
Juniperus virginiana	Red Cedar	
15' DECIDUOUS TREES		
Celtic occidentalis	Western Hackberry	27
5 GALLON SHRUBS		
Artemia tridentata ssp. Wyomingensis	Wyoming Big Sagebrush	250
Chrysothamnus nauseosus	Rabbitbrush	250
Chamaebatia millefolium	Fernbush	250
Ceratiodes lanata	Winterfat	250
* NOTE: TREES MAY BE SELECTED FROM ANY OF THE ABOVE SPECIES IN EACH HEIGHT GROUP.		






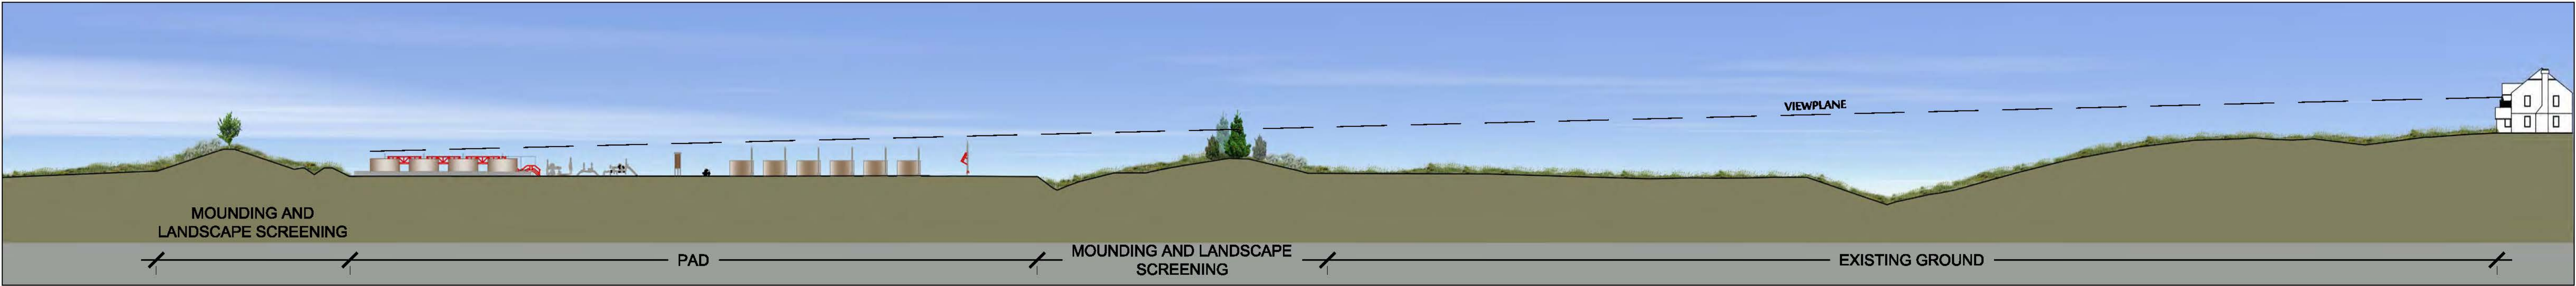


**1 SECTION B - PRODUCTION PHASE**

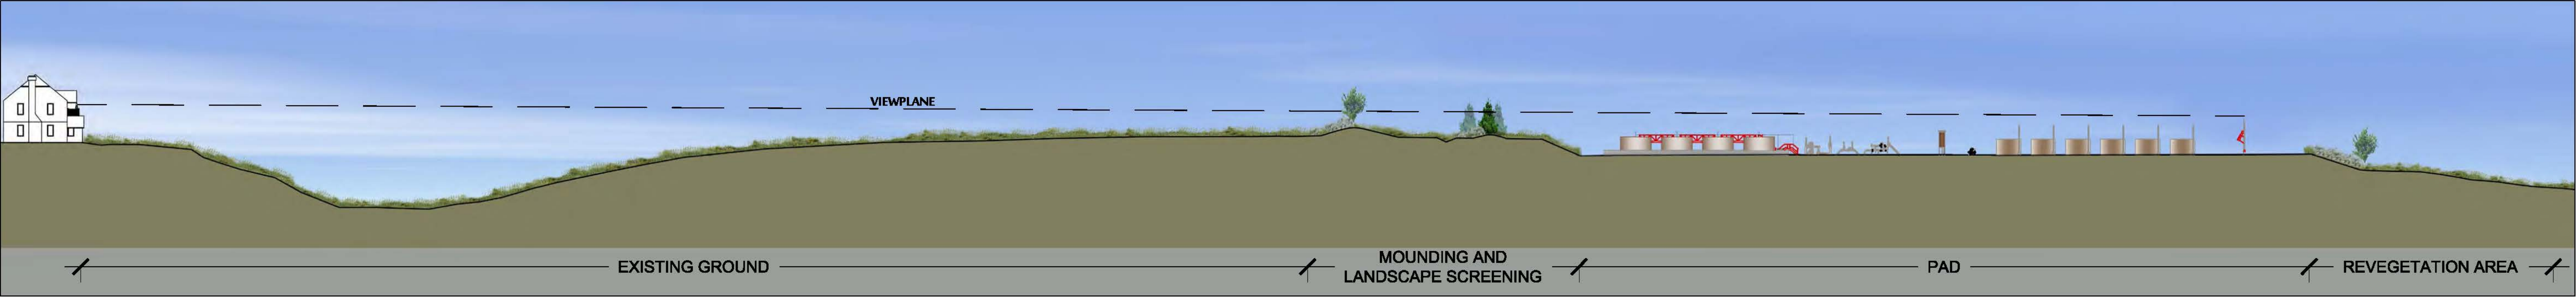

**2 SECTION B - PRODUCTION PHASE**

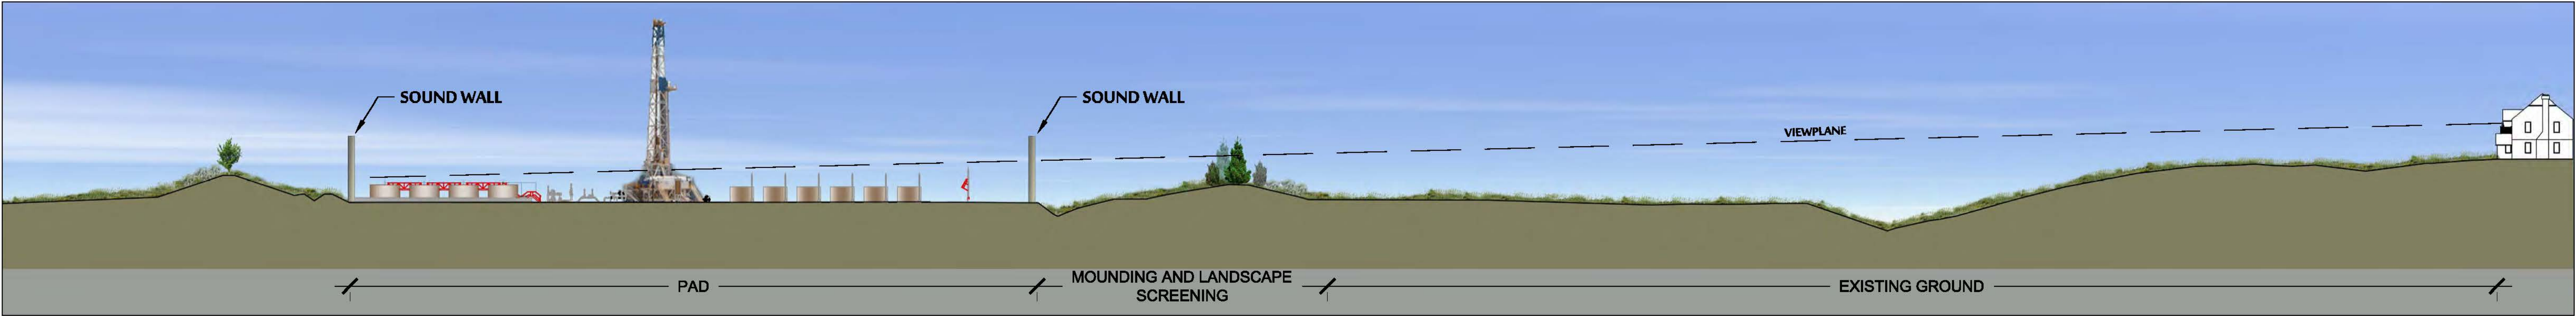

**3 SECTION A - DRILLING PHASE**

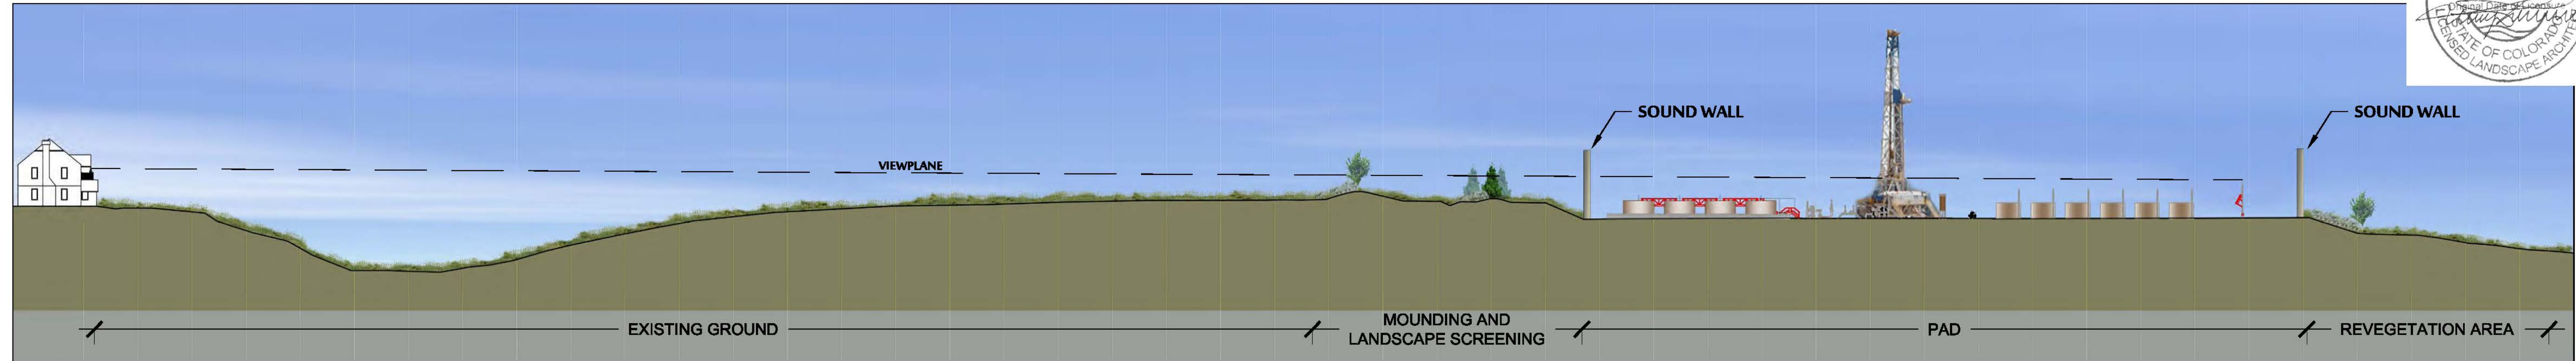

**4 SECTION B - DRILLING PHASE**

