
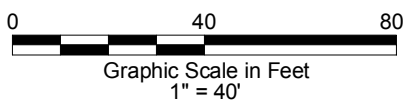
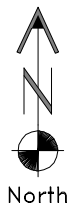


Access Road Map

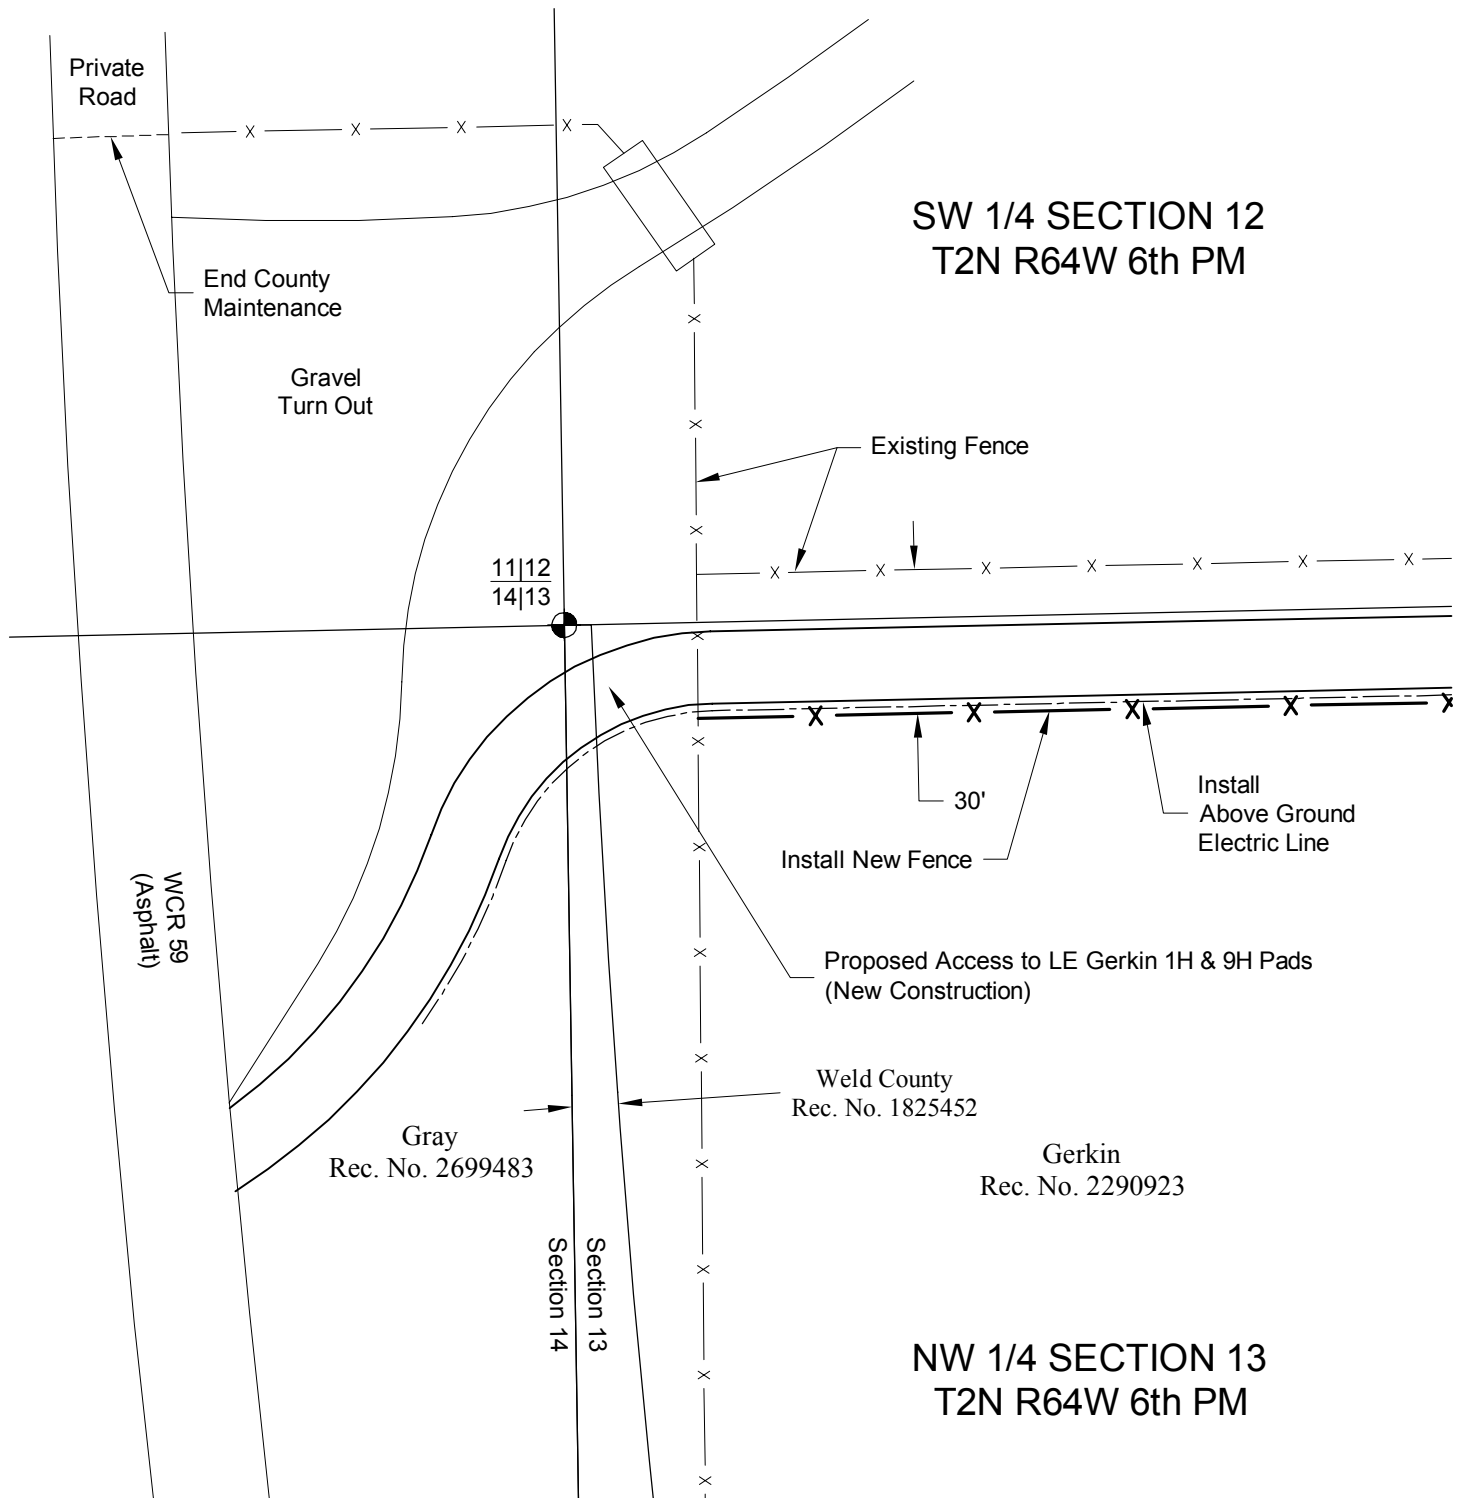


LAND SURVEYING AND MAPPING
LAFAYETTE - WINTER PARK
Ph 303 666 0379 Fx 303 665 6320

RED HAWK PETROLEUM LLC
L.E. GERKIN 1H & 9H PAD ACCESS

SECTION 13 T2N R64W
6th PM WELD COUNTY COLORADO

Access Road Map

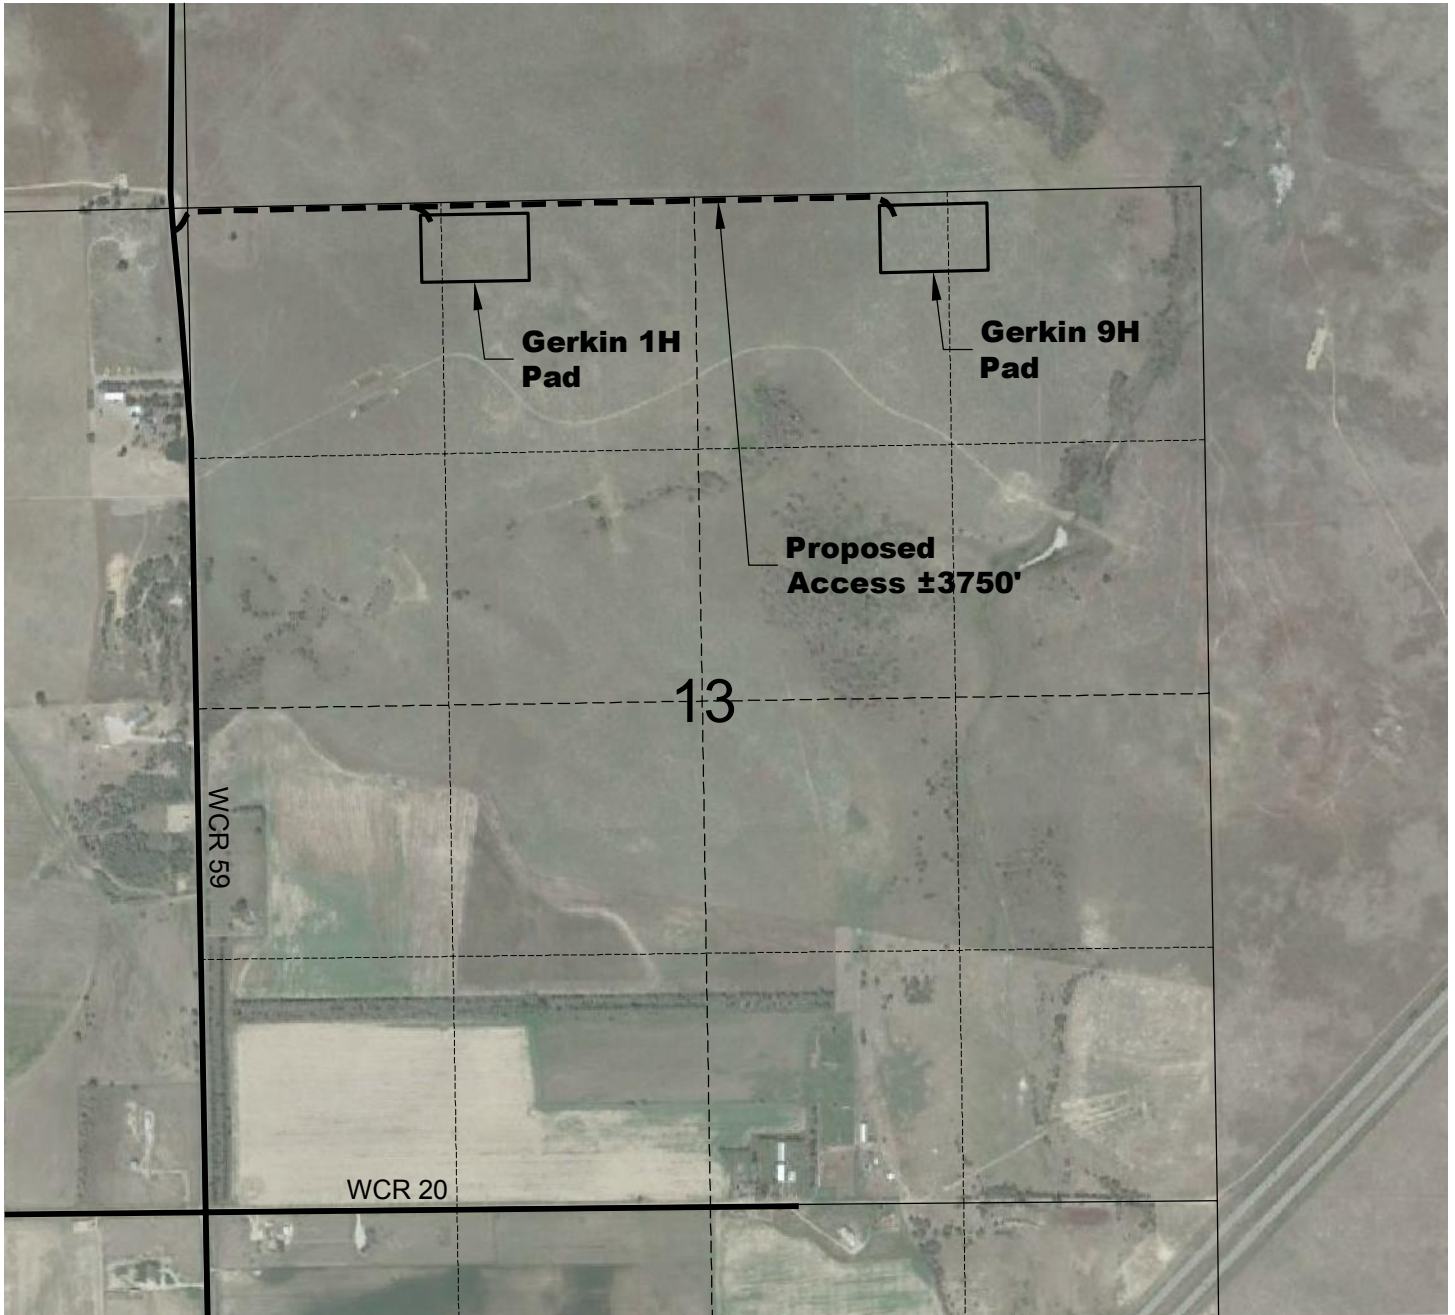

North

0 1000 2000

Graphic Scale in Feet
1" = 1000'



LAND SURVEYING AND MAPPING
LAFAYETTE - WINTER PARK
Ph 303 666 0379 Fx 303 665 6320

RED HAWK PETROLEUM LLC
L.E. GERKIN 1H & 9H PAD ACCESS

SECTION 13 T2N R64W
6th PM WELD COUNTY COLORADO