





Lat40°, Inc. 6250 W. 10th Street, Unit 2, Greeley, CO 970-515-5294

WELL LOCATION CERTIFICATE

LATHAM P41-T44-12HNB

SECTION: 1
TOWNSHIP: 4N
RANGE: 63W
6TH. P.M.
WELD COUNTY, CO

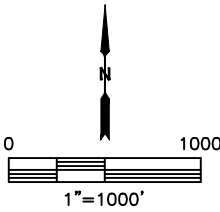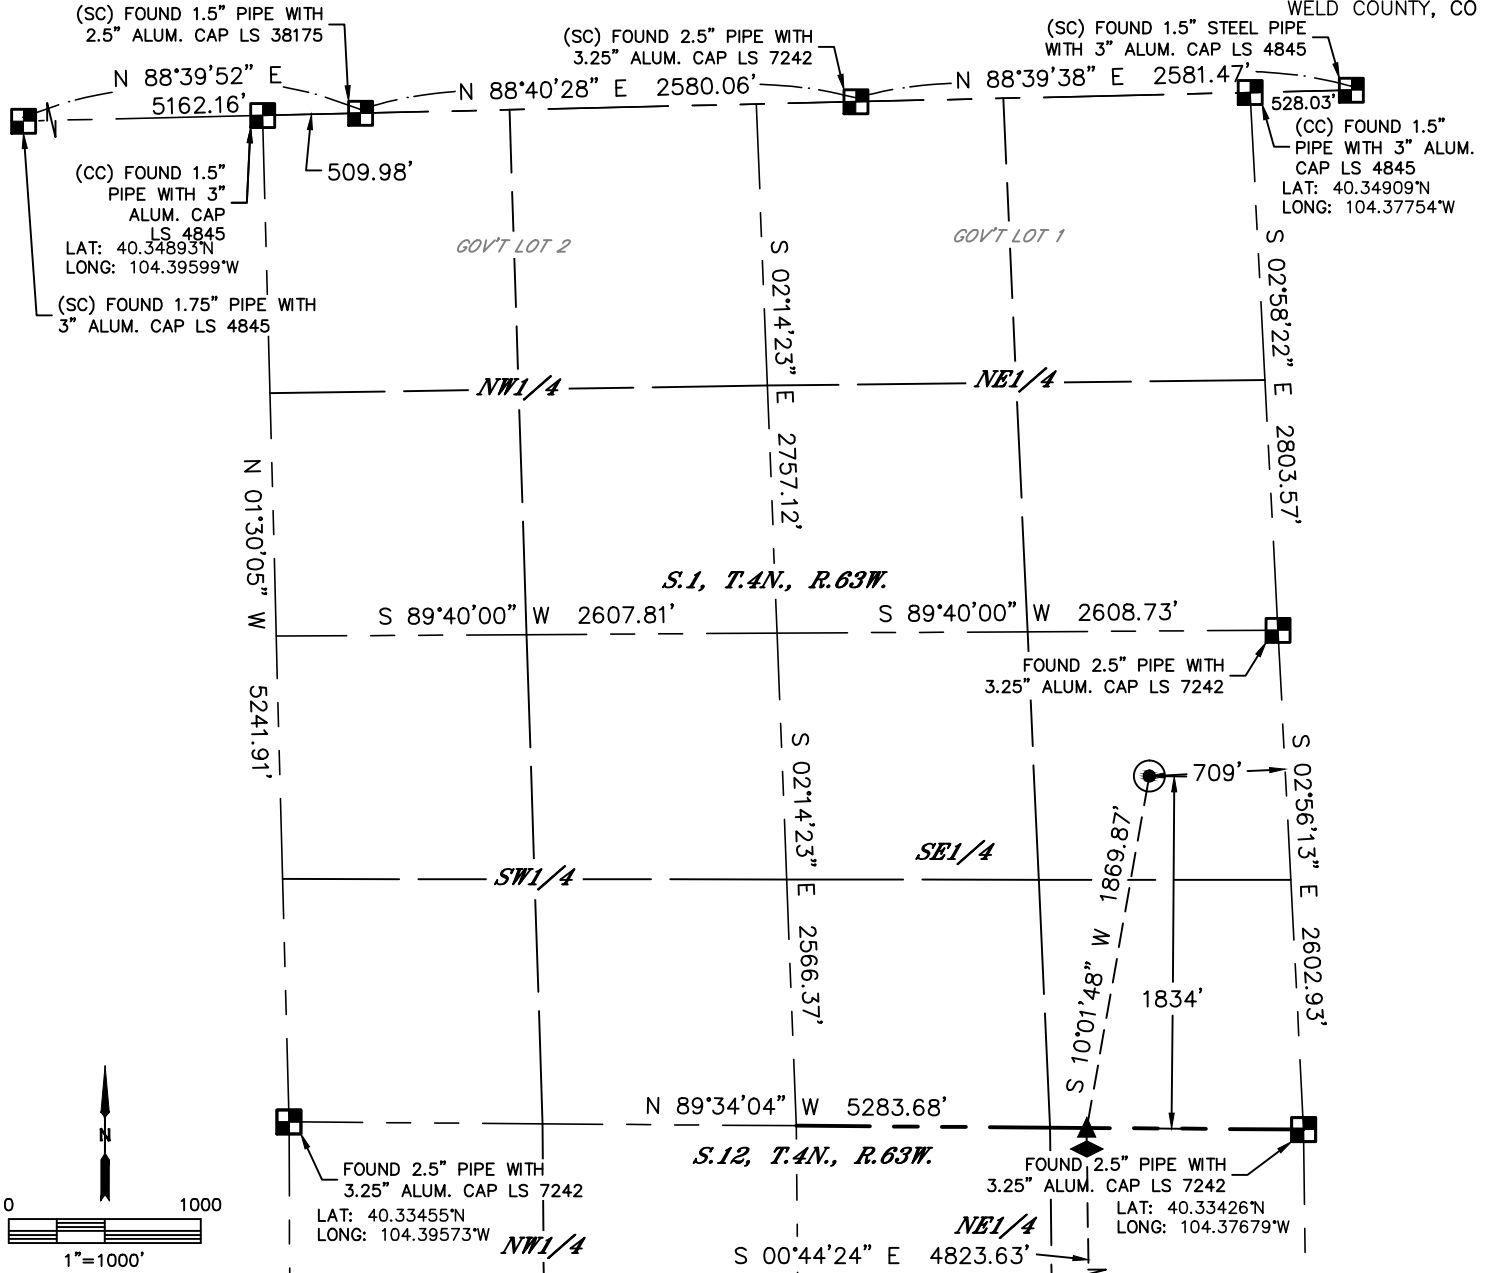


CLIENT: BONANZA CREEK ENERGY				LANDMAN: KATEY KRUPKA			
INSTRUMENT OPERATOR: BRIAN ROTTINGHAUS				SURVEY DATE: 10/02/15		SURFACE USE: EXISTING PAD	
SHL FOOTAGE		SHL LAT °	SHL LONG °	SHL PDOP	SHL ELEV (FT.)	SHL 1/4/1/4	SHL S-T-R
1834	FSL 709	FEL	40.33934	-104.37959	1.2	4545	NESE 1-4-63

BHL FOOTAGE	BHL LAT °	BHL LONG °	BHL S-T-R	T1 LAT °	T1 LONG °	T1 S-T-R		
470	FSL 1130	FEL	40.32106	-104.38083	12-4-63	40.33429	-104.38084	12-4-63

NEAREST CULTURAL ITEMS	
BUILDING	+5280'
BUILDING UNIT	+5280'
HIGH OCCUPANCY BUILDING UNIT	+5280'
DESIGNATED OUTSIDE ACTIVITY AREA	+5280'
PUBLIC ROAD	+5280'
ABOVE GROUND UTILITY	±365' SW
RAILROAD	+5280'
PROPERTY LINE	±409' SW

NOTE:
 1) Bearings shown are Grid Bearings of the Colorado State Plane Coordinate System, North Zone, North American Datum 1983. The lineal dimensions as contained herein are based upon the "U.S. Survey Foot."
 2) Distances to section lines measured at 90 degrees from said section lines.
 3) Ground elevations are based on an observed GPS elevation (NAVD 1988 DATUM).
 4) Latitude and Longitude shown are (NAD 83 DATUM).
 5) IMPROVEMENTS: See LOCATION DRAWING for all visible improvements within 500' of disturbed area.
 6) This map does not represent a boundary survey.

- LEGEND**
- = ALIQUOT MONUMENT AS DESCRIBED
 - = CALCULATED POSITION
 - = SURFACE HOLE LOCATION (SHL)
 - ▲ = TARGET 1 LOCATION (T1)
 - ◆ = TOP OF PRODUCTION ZONE (TPZ)
 - = BOTTOM HOLE LOCATION (BHL)

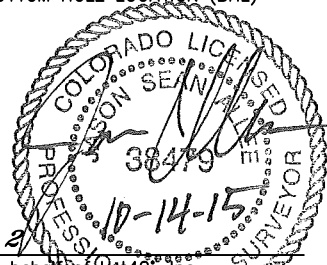

SHEET 1 OF 2
 Jason S. Allee—On behalf of Lat40°, Inc.
 Colorado Licensed Professional Land Surveyor No. 38479
 DATE: 10/14/15
 PROJECT: 2015071





Lat40°, Inc. 6250 W. 10th Street, Unit 2, Greeley, CO 970-515-5294

WELL LOCATION CERTIFICATE


LATHAM P41-T44-12HNB

SECTION: 1
TOWNSHIP: 4N
RANGE: 63W
6TH. P.M.
WELD COUNTY, CO

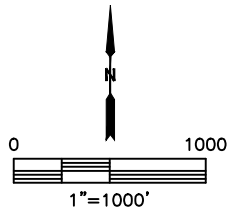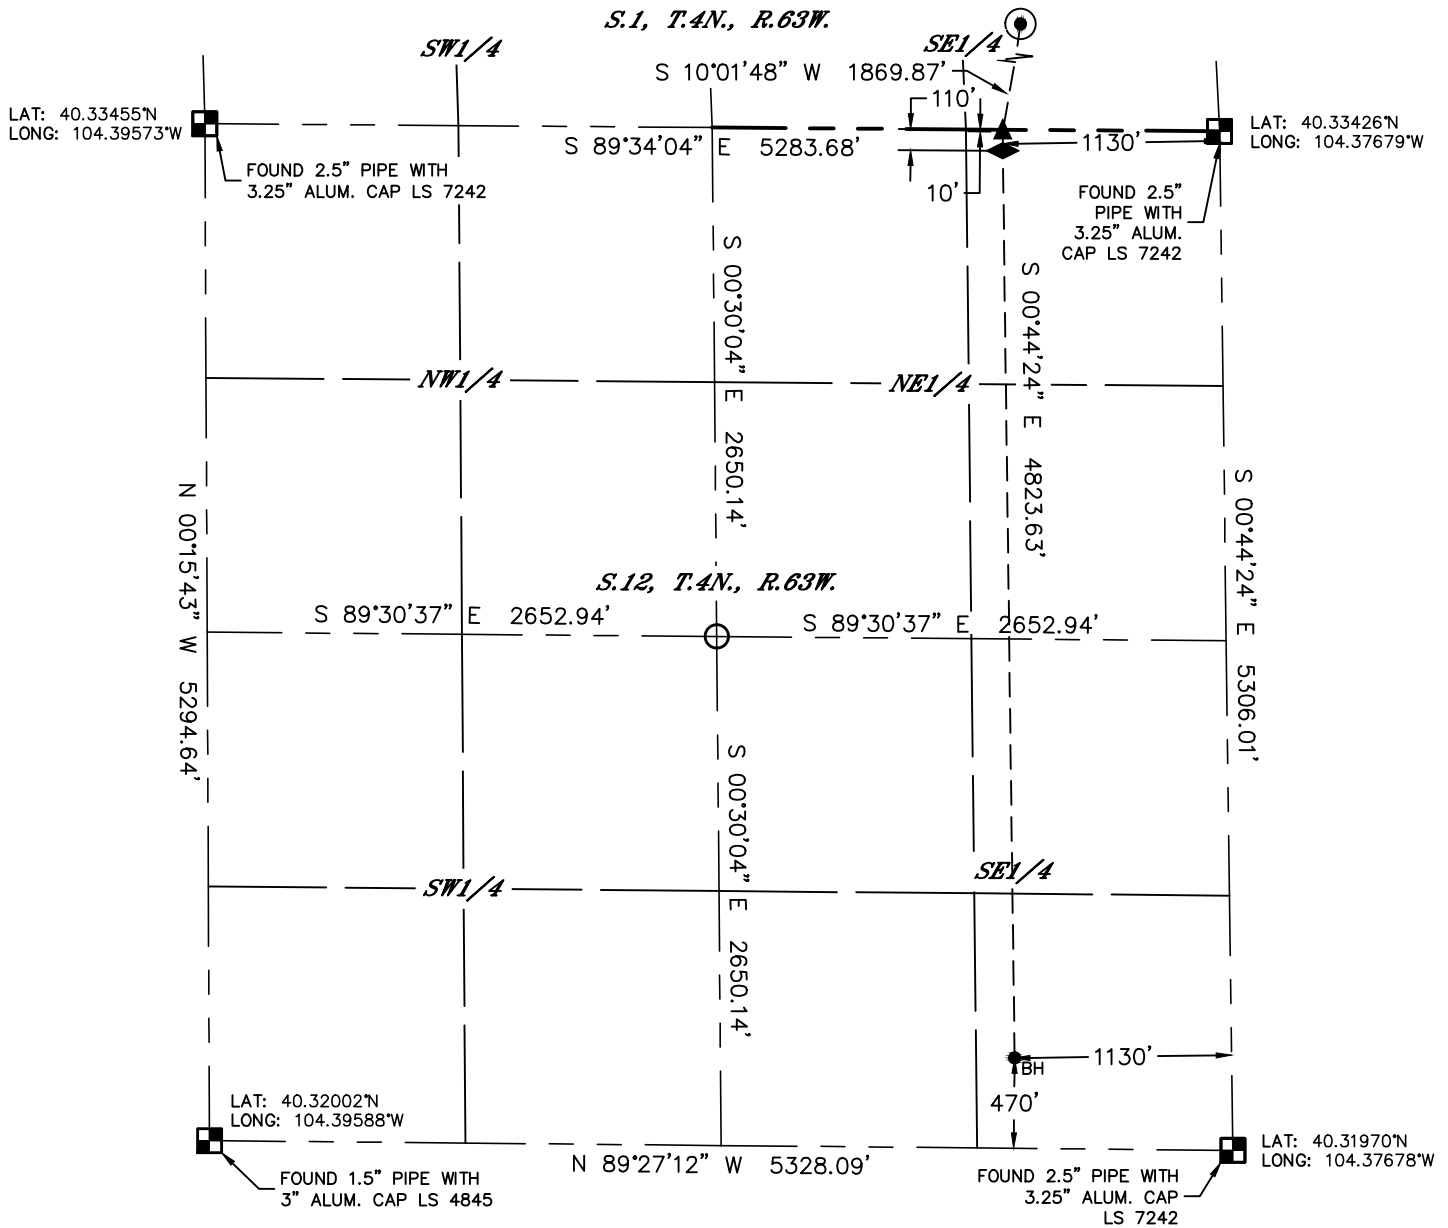

LEGEND

- = ALIQUOT MONUMENT AS DESCRIBED
- = CALCULATED POSITION
- = SURFACE HOLE LOCATION (SHL)
- = TARGET 1 LOCATION (T1)
- = TOP OF PRODUCTION ZONE (TPZ)
- = BOTTOM HOLE LOCATION (BHL)

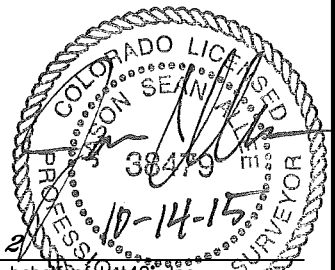

SHEET 2 OF 2

Jason S. Allee—On behalf of Lat40°, Inc.
 Colorado Licensed Professional Land Surveyor No. 38479
 DATE: rev10/13/2015
 PROJECT: 2015071