


WELLBORE DIAGRAM
 EXTRACTION OIL & GAS
 ROCKY MOUNTAIN FUEL 24-32
 SESW SEC 32 T2N R67W
 WELD COUNTY
 05-123-09008

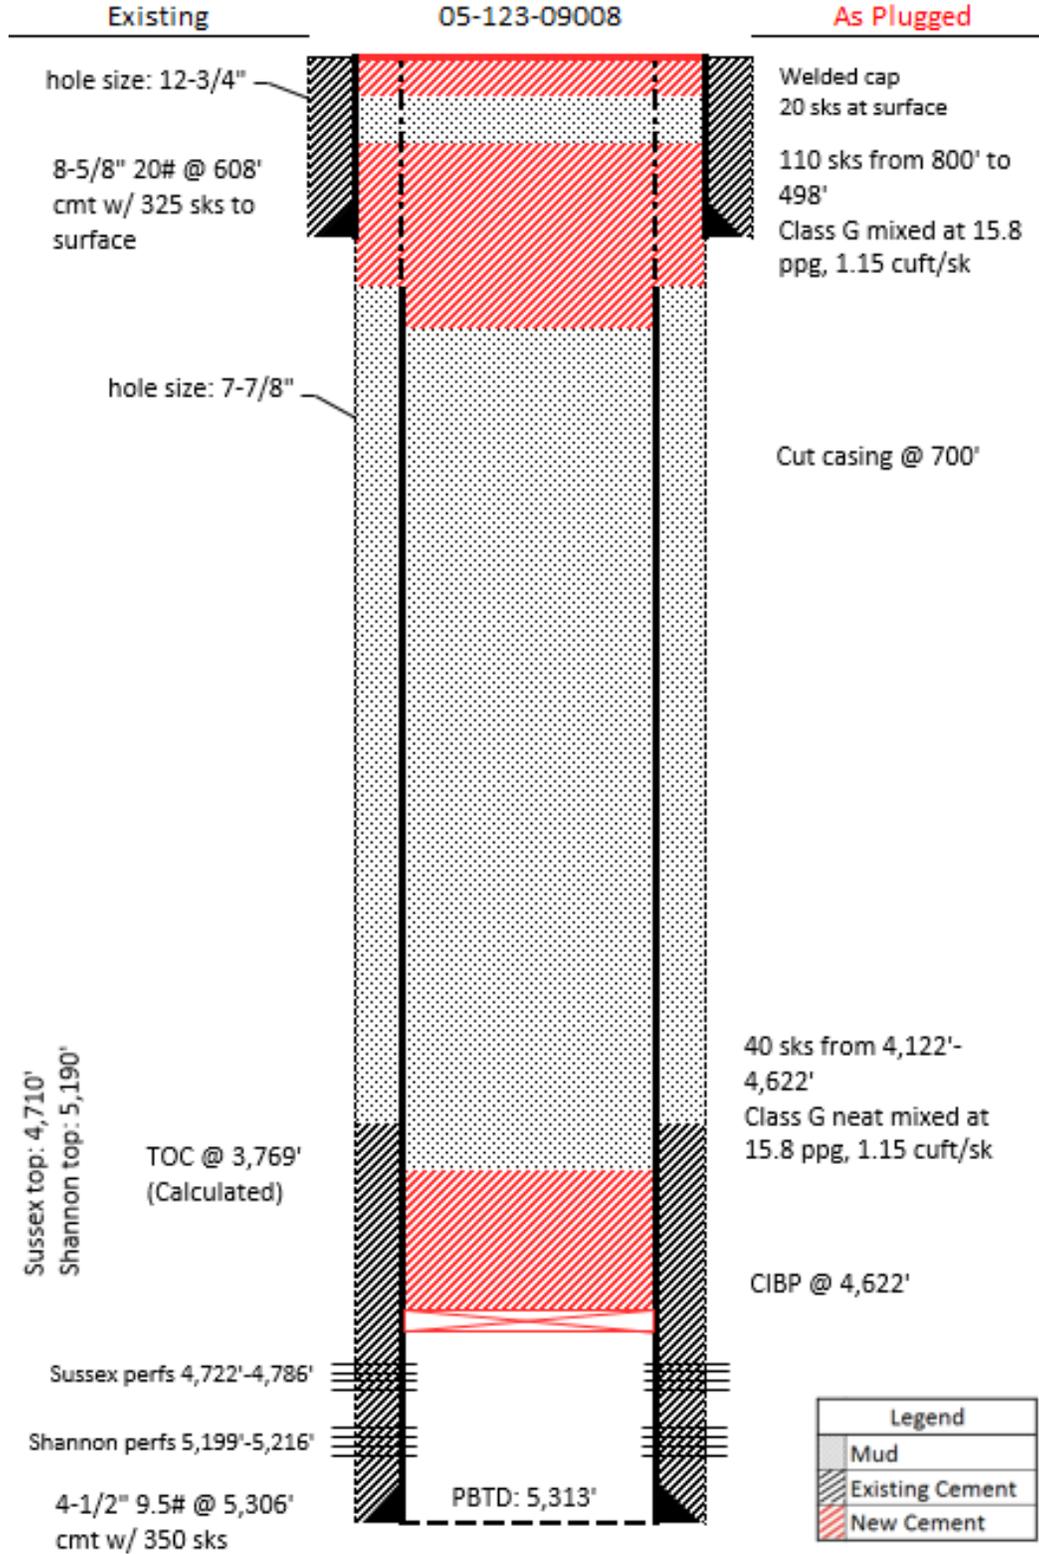

Legend	
	Mud
	Existing Cement
	New Cement