



# Kerr-McGee Oil & Gas Onshore LP

A subsidiary of Anadarko Petroleum Corporation

1099 18<sup>th</sup> Street  
Denver, CO 80202  
720-929-6000

August 4, 2016

Matt Lepore  
Director, Colorado Oil and Gas Conservation Commission  
Department of Natural Resources  
The Chancery Building  
1120 Lincoln Street, Suite 801  
Denver, CO 80203

Re: **30 Day Certification Letter - 318A.e**  
HIGHLANDS 28N-33HZ (Doc No. 401072899)  
Township 1 North, Range 66 West  
Section 9: NW/4NE/4  
Unit Acreage: 560 acres  
Unit Spacing: 1N-66W-SEC 4: W/2E/2, E/2W/2  
1N-66W-SEC 9: W/2NE/4, E/2NW/4  
2N-66W-SEC 33: SW/4SE/4, SE/4SW/4  
Weld County, Colorado

Dear Director Lepore:

Kerr-McGee Oil and Gas Onshore LP (“KMG”) hereby certifies that a thirty (30) day notice has been given by certified mail to all mineral owners in the proposed wellbore spacing unit. We have not received any objections to such well location, proposed spacing unit, or additional producing formation. KMG hereby respectfully requests approval of this boundary well.

If you have any questions or issues regarding this permit, please contact our office.

Sincerely,

**Kerr-McGee Oil and Gas Onshore LP**

A handwritten signature in blue ink that reads "Cheryl Light".

Cheryl Light  
Senior Regulatory Analyst


Enclosure



PROPOSED SPACING UNIT

T1N, R66W

WELL BORE CONTINUES INTO SECTION 33, T2N, R66W

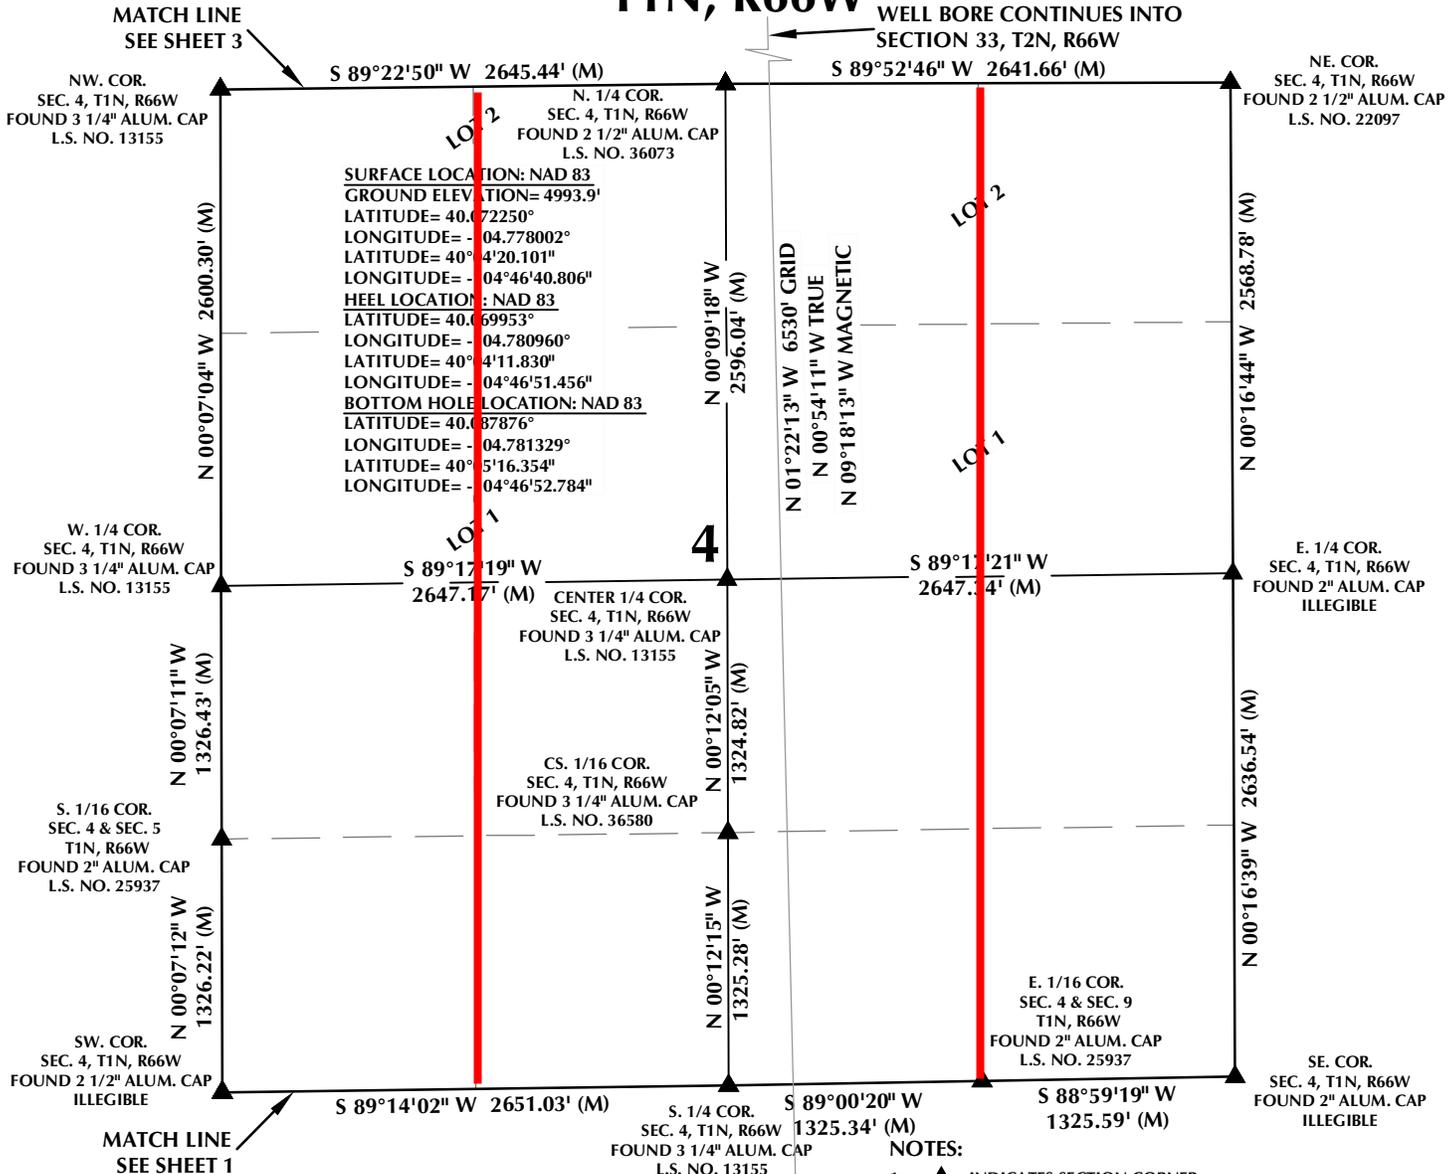


**SURFACE LOCATION: NAD 83**  
 GROUND ELEVATION= 4993.9'  
 LATITUDE= 40° 42'25.0"  
 LONGITUDE= - 104° 47'80.0"  
 LATITUDE= 40° 42'20.101"  
 LONGITUDE= - 104° 46'40.806"  
**HEEL LOCATION: NAD 83**  
 LATITUDE= 40° 40'59.53"  
 LONGITUDE= - 104° 48'09.60"  
 LATITUDE= 40° 41'11.830"  
 LONGITUDE= - 104° 46'51.456"  
**BOTTOM HOLE LOCATION: NAD 83**  
 LATITUDE= 40° 40'47.876"  
 LONGITUDE= - 104° 47'13.29"  
 LATITUDE= 40° 51'16.354"  
 LONGITUDE= - 104° 46'52.784"

- NOTES:**
- ▲ INDICATES SECTION CORNER
  - INDICATES CALCULATED CORNER
  - ELEVATION BASED ON NAVD88 (GEOID09)
  - BASIS OF BEARING DERIVED FROM COLORADO COORDINATE SYSTEM OF 1983 NORTH ZONE.
  - ALL MEASURED DISTANCES ARE GRID.
  - COMBINED SCALE FACTOR: .99972674 CALCULATED FROM THE N. 1/4 CORNER OF SECTION 9, T1N, R66W
  - OPERATOR: ROB WILSON / PDOP = 1.5
  - SEE ADDENDUM TO WELL LOCATION CERTIFICATE FOR EXISTING IMPROVEMENTS WITHIN 500' OF THE WELL PAD.
  - WELL FOOTAGES ARE MEASURED AT RIGHT ANGLES TO THE SECTION LINES.
  - NO. 1 & NO. 2 AS SHOWN HEREON ARE GOVERNMENT LOTS 1 & 2 OF THE ORIGINAL GLO SURVEY.
  - THE BOTTOM OF HOLE BEARS N01°22'13"W, 6530' FROM THE HEEL LOCATION.


**CERTIFICATE OF SURVEYOR:**

THIS IS TO CERTIFY THAT THE ABOVE PLAT WAS PREPARED FROM FIELD NOTES OF ACTUAL SURVEY MADE BY ME OR UNDER MY SUPERVISION AND THAT THE SAME ARE TRUE AND CORRECT TO THE BEST OF MY KNOWLEDGE AND BELIEF. THIS CERTIFICATE DOES NOT REPRESENT A LAND SURVEY, PLAT OR IMPROVEMENT SURVEY PLAT AS DEFINED BY C.R.S. 38-51-302 AND CANNOT BE RELIED UPON TO DETERMINE OWNERSHIP.

*Randall K. French*  
 RANDALL K. FRENCH  
 PROFESSIONAL LAND SURVEYOR  
 COLORADO REGISTRATION NUMBER 38512

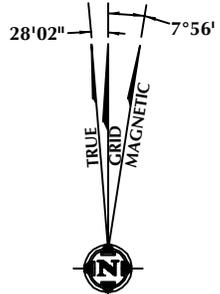

NOTE: MAGNETIC NORTH IS CURRENT AS OF 6/12/2015. MAGNETIC NORTH CHANGES WEST 0°06' PER YEAR.

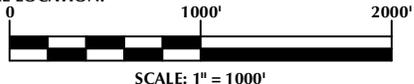

**WELL PAD - HIGHLANDS 27C-33HZ**

HIGHLANDS 28N-33HZ  
 WELL LOCATION CERTIFICATE  
 275' FNL & 1469' FEL NWNE (SURFACE)  
 1104' FNL & 2297' FEL NWNE (HEEL)  
 LOCATED IN SECTION 9  
 T1N, R66W, 6TH P.M.  
 184' FSL & 2417' FEL SWSE (BOTTOM)  
 LOCATED IN SECTION 33  
 T2N, R66W, 6TH P.M.  
 WELD COUNTY, COLORADO

**Kerr-McGee Oil & Gas Onshore L.P.**  
 1099 18th Street  
 Denver, Colorado 80202




**CONSULTING, LLC**  
 SHERIDAN OFFICE  
 1095 Saberton Avenue  
 Sheridan, Wyoming 82801  
 Phone 307-674-0609  
 LOVELAND OFFICE  
 1635 Foxtrail Drive, Suite 204  
 Loveland, Colorado 80538  
 Phone 970-776-4331

DRAFTED BY: LMO	CHECKED BY: RKF	SHEET NO: <b>2</b> 2 OF 3
DATE DRAFTED: 6/19/15	DATE SURVEYED: 3/13/15	
REVISED: 6/23/16	FILE NAME: 14-116	

K:\ADARKO\2014\1014\_116\_HIGHLANDS SEC. 9, T1N, R66W\PLATS\HIGHLANDS 27C-33HZ WEST.dwg, 6/27/2016 12:45:25 PM, lsb

# T2N, R66W

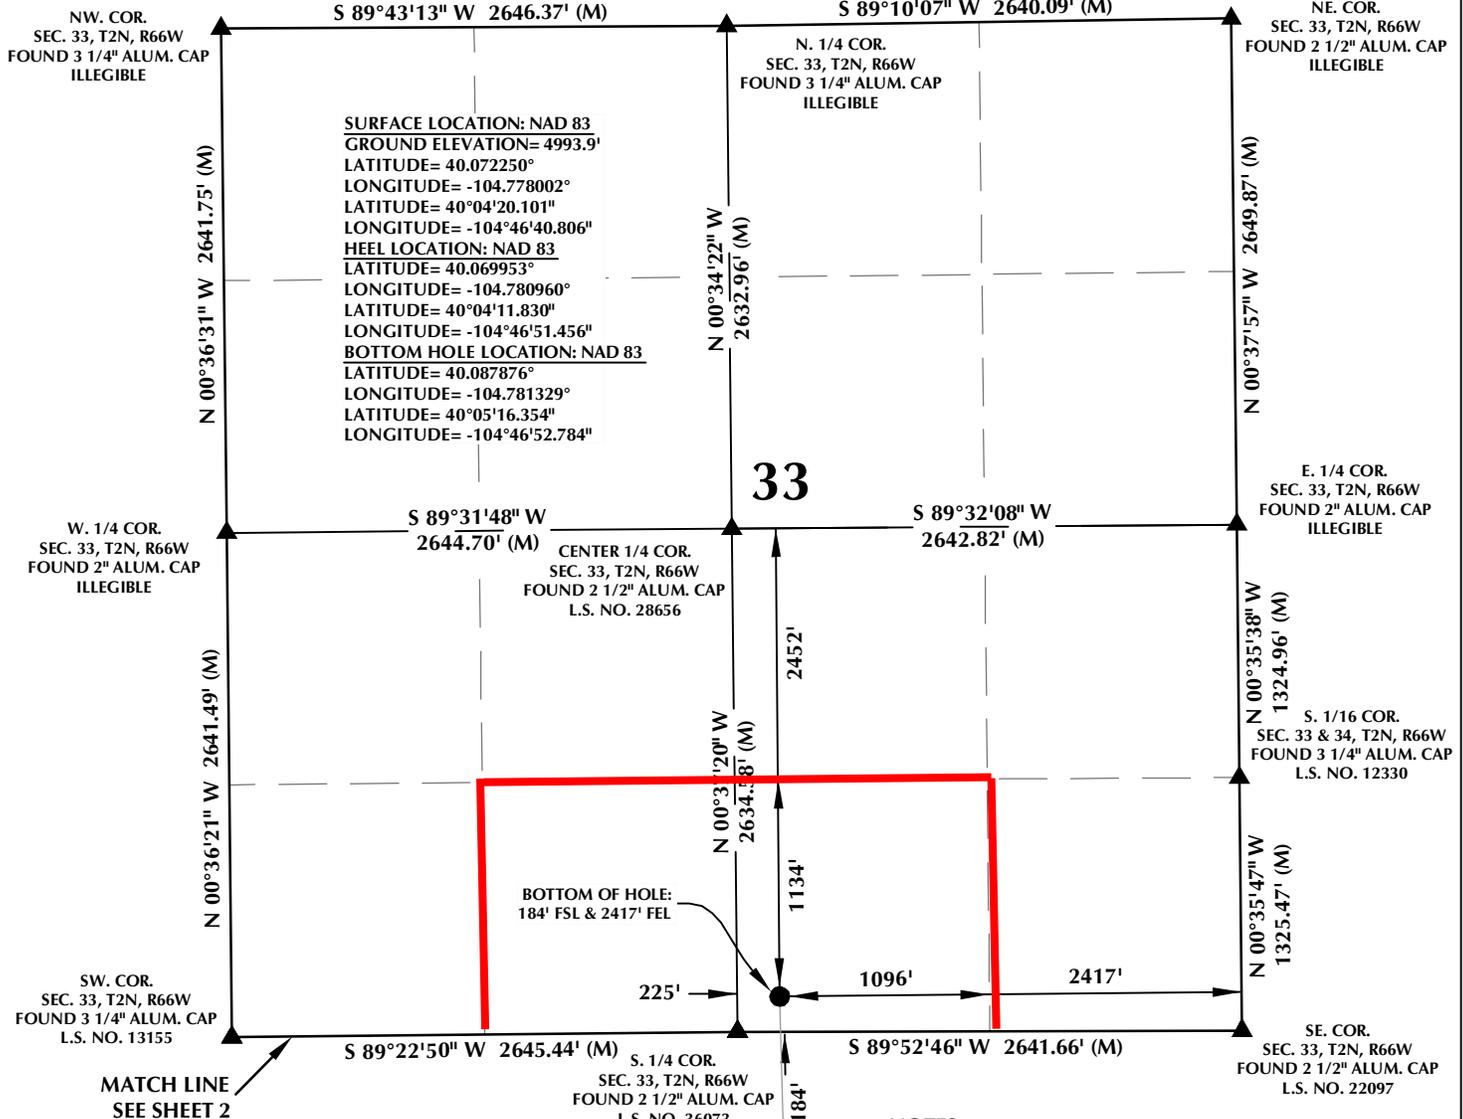



**NOTES:**

- ▲ INDICATES SECTION CORNER
- INDICATES CALCULATED CORNER
- ELEVATION BASED ON NAVD88 (GEOID09)
- BASIS OF BEARING DERIVED FROM COLORADO COORDINATE SYSTEM OF 1983 NORTH ZONE.
- ALL MEASURED DISTANCES ARE GRID.  
COMBINED SCALE FACTOR: .99972674 CALCULATED FROM THE N. 1/4 CORNER OF SECTION 9, T1N, R66W  
OPERATOR: ROB WILSON / PDOP = 1.5
- SEE ADDENDUM TO WELL LOCATION CERTIFICATE FOR EXISTING IMPROVEMENTS WITHIN 500' OF THE WELL PAD.
- WELL FOOTAGES ARE MEASURED AT RIGHT ANGLES TO THE SECTION LINES.
- THE BOTTOM OF HOLE BEARS N01°22'13"W, 6530' FROM THE HEEL LOCATION.

**CERTIFICATE OF SURVEYOR:**

THIS IS TO CERTIFY THAT THE ABOVE PLAT WAS PREPARED FROM FIELD NOTES OF ACTUAL SURVEY MADE BY ME OR UNDER MY SUPERVISION AND THAT THE SAME ARE TRUE AND CORRECT TO THE BEST OF MY KNOWLEDGE AND BELIEF. THIS CERTIFICATE DOES NOT REPRESENT A LAND SURVEY, PLAT OR IMPROVEMENT SURVEY PLAT AS DEFINED BY C.R.S. 38-51-302 AND CANNOT BE RELIED UPON TO DETERMINE OWNERSHIP.

*Randall K. French*  
 RANDALL K. FRENCH  
 PROFESSIONAL LAND SURVEYOR  
 COLORADO REGISTRATION NUMBER 38512  
 6/23/16

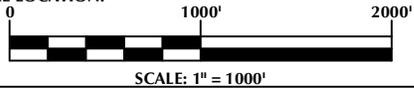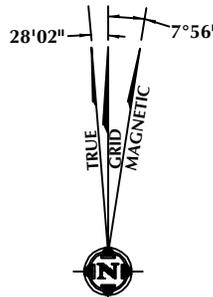

**WELL PAD - HIGHLANDS 27C-33HZ**

HIGHLANDS 28N-33HZ  
 WELL LOCATION CERTIFICATE  
 275' FNL & 1469' FEL NWNE (SURFACE)  
 1104' FNL & 2297' FEL NWNE (HEEL)  
 LOCATED IN SECTION 9  
 T1N, R66W, 6TH P.M.  
 184' FSL & 2417' FEL SWSE (BOTTOM)  
 LOCATED IN SECTION 33  
 T2N, R66W, 6TH P.M.  
 WELD COUNTY, COLORADO

**Kerr-McGee Oil & Gas Onshore L.P.**  
 1099 18th Street  
 Denver, Colorado 80202



**CONSULTING, LLC**

**SHERIDAN OFFICE**  
 1095 Saberton Avenue  
 Sheridan, Wyoming 82801  
 Phone 307-674-0609

**LOVELAND OFFICE**  
 1635 Foxtrail Drive, Suite 204  
 Loveland, Colorado 80538  
 Phone 970-776-4331

DRAFTED BY: LMO	CHECKED BY: RKF	SHEET NO: <b>3</b> 3 OF 3
DATE DRAFTED: 6/19/15	DATE SURVEYED: 3/13/15	
REVISED: 6/23/16	FILE NAME: 14-116	