




Lat40°, Inc. 6250 W. 10th Street, Unit 2, Greeley, CO 970-515-5294

MULTI-WELL PLAN

N36-16 PAD

THIS MAP DOES NOT REPRESENT A BOUNDARY SURVEY


SECTION: 36
TOWNSHIP: 5N
RANGE: 67W
6TH. P.M.
WELD COUNTY, CO

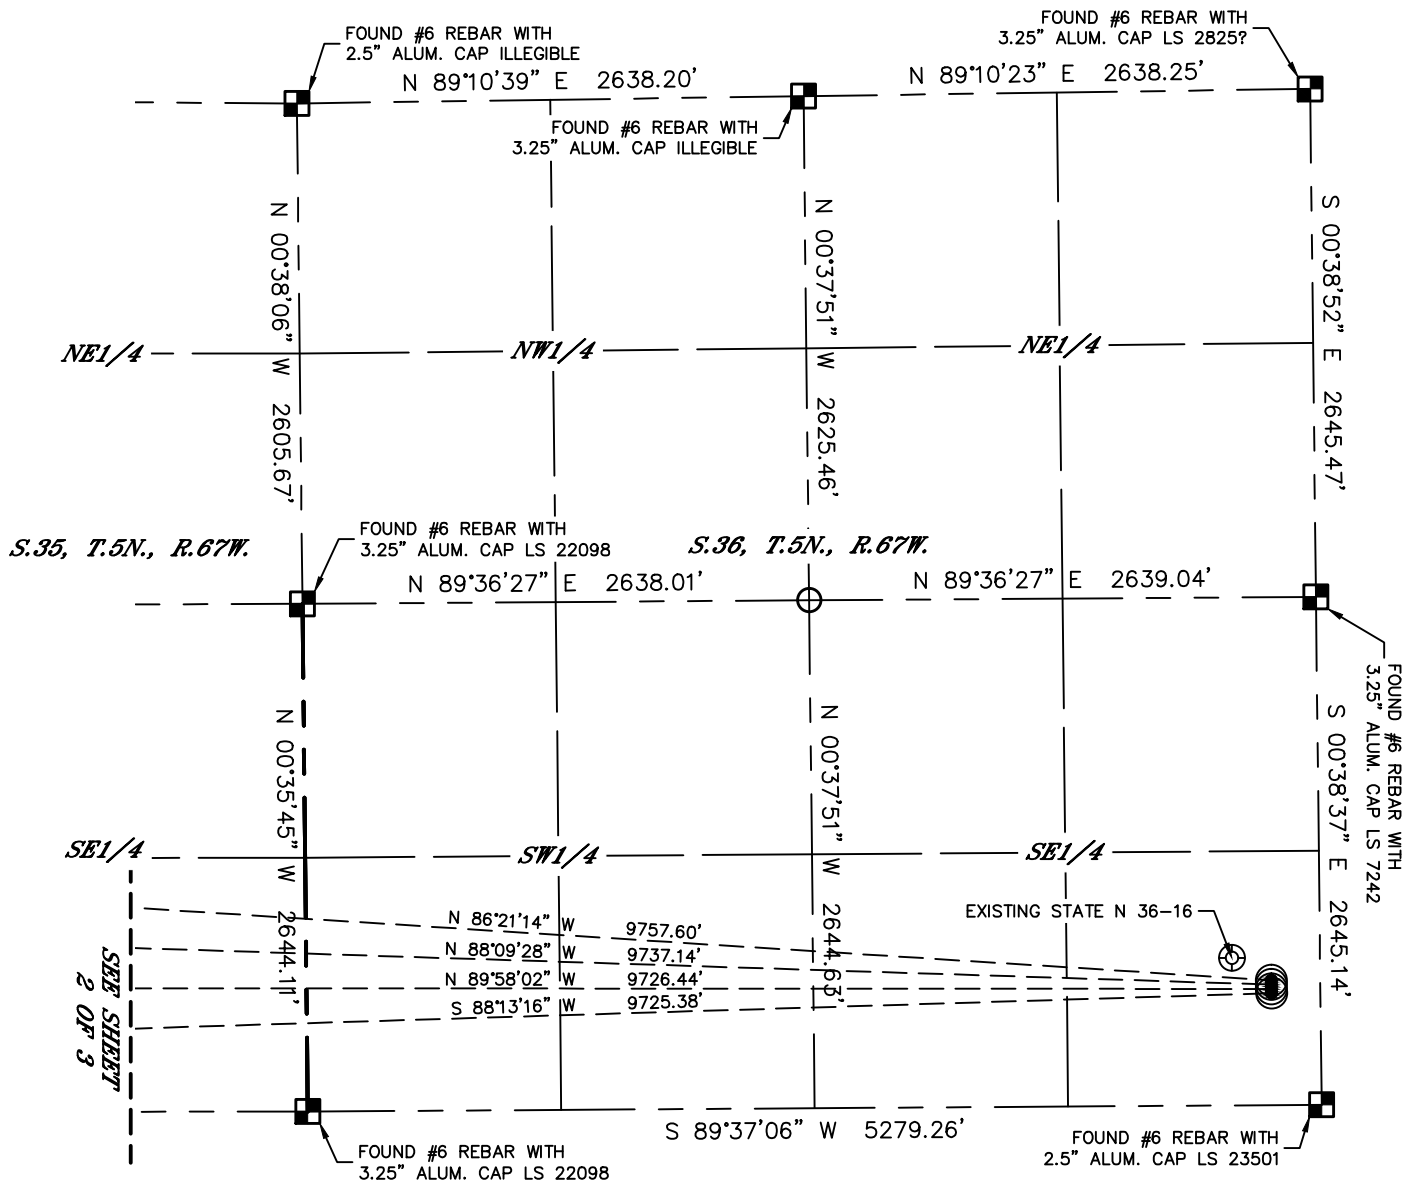

#	WELL NAME	BHL FOOTAGE				BHL LAT °	BHL LONG °	BHL S-T-R
13	BONA STATE N35-630	1320	FSL	535	FWL	40.35249	-104.86781	35-5-67
14	BONA STATE N35-625	990	FSL	535	FWL	40.35158	-104.86780	35-5-67
15	BONA STATE N35-620	660	FSL	535	FWL	40.35068	-104.86779	35-5-67
16	BONA STATE N35-615	330	FSL	535	FWL	40.34977	-104.86777	35-5-67

LEGEND

- = ALIQUOT MONUMENT AS DESCRIBED
- = CALCULATED POSITION
- = SURFACE HOLE LOCATION (SHL)
- ▲ = ENTRY POINT LOCATION (EP)
- = BOTTOM HOLE LOCATION (BHL)
- ⊙ = EXISTING WELL
- ⊙ = ABANDONED WELL

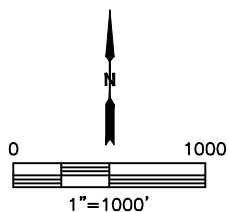




Lat40°, Inc. 6250 W. 10th Street, Unit 2, Greeley, CO 970-515-5294

MULTI-WELL PLAN

N36-16 PAD

THIS MAP DOES NOT REPRESENT A BOUNDARY SURVEY


SECTION: 36
TOWNSHIP: 5N
RANGE: 67W
6TH. P.M.
WELD COUNTY, CO

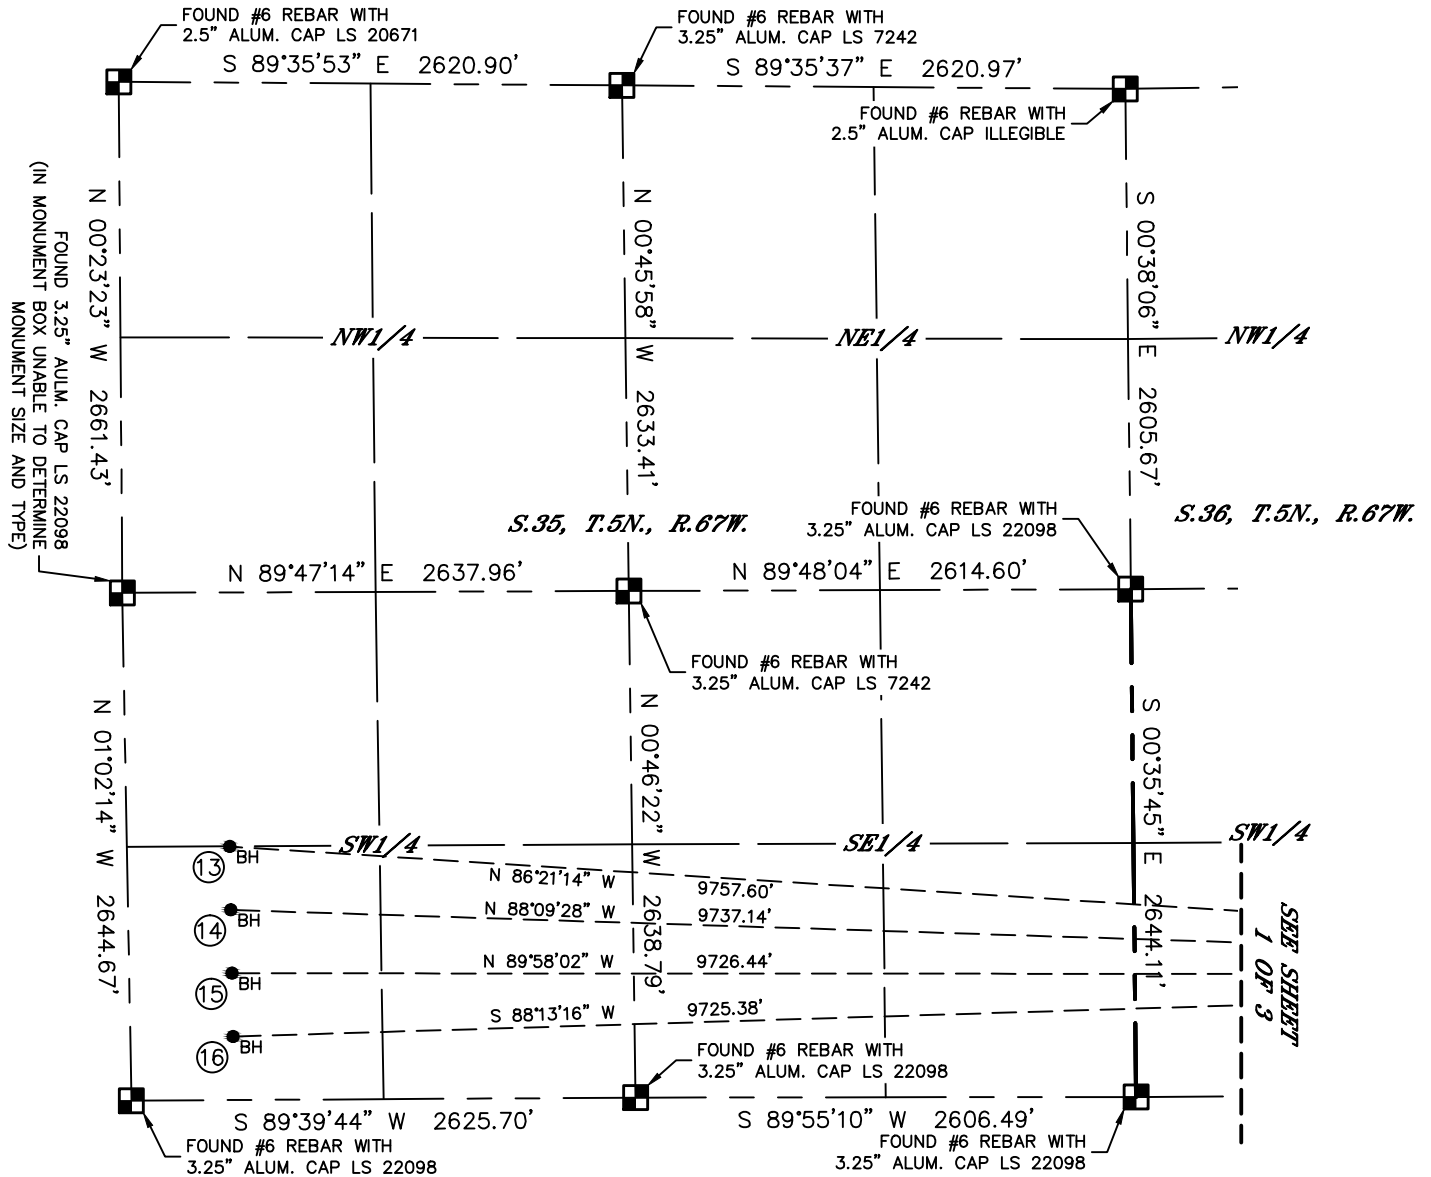

#	WELL NAME	BHL FOOTAGE				BHL LAT °	BHL LONG °	BHL S-T-R
13	BONA STATE N35-630	1320	FSL	535	FWL	40.35249	-104.86781	35-5-67
14	BONA STATE N35-625	990	FSL	535	FWL	40.35158	-104.86780	35-5-67
15	BONA STATE N35-620	660	FSL	535	FWL	40.35068	-104.86779	35-5-67
16	BONA STATE N35-615	330	FSL	535	FWL	40.34977	-104.86777	35-5-67

LEGEND

- = ALIQUOT MONUMENT AS DESCRIBED
- = CALCULATED POSITION
- = SURFACE HOLE LOCATION (SHL)
- ▲ = ENTRY POINT LOCATION (EP)
- = BOTTOM HOLE LOCATION (BHL)
- ⊙ = EXISTING WELL
- ⊙ = ABANDONED WELL

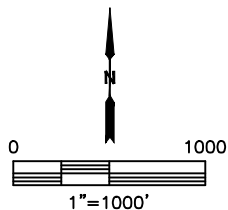



Lat40°, Inc. 6250 W. 10th Street, Unit 2, Greeley, CO 970-515-5294

MULTI-WELL PLAN

N36-16 PAD

SECTION: 36
TOWNSHIP: 5N
RANGE: 67W
6TH. P.M.
WELD COUNTY, CO

