

1801 Broadway  
Suite 500  
Denver, Colorado 80202



Allison Linz  
Regulatory Technician  
Tel: 303.398.0355  
E-mail:  
regulatorypermitting@gwogco.com

July 27, 2016

Colorado Oil and Gas Conservation Commission  
1120 Lincoln Street, Suite 801  
Denver, Colorado 80203

RE: **Proposed Wellbore Spacing Unit**  
Marcus LD 11-368HN  
Niobrara New Drill

SESE Section 34  
Township 1N, Range 67W, 6th P.M.  
Weld County, Colorado

Dear Director:

Great Western Operating Company, LLC is planning to drill the above captioned well in accordance with the provisions of COGCC Rule 318A.e.

Great Western proposed wellbore spacing unit consists of:

- **1S-67W-Sec 11:E2**
- **1S-67W-Sec 2: E2**
- **640 Acres**

The 30 day notification time period has passed and we have not received any objections to such well locations or proposed spacing unit, therefore Great Western hereby requests the Director to approve the above mentioned well. Great Western Operating Company, LLC respectfully requests that the COGCC review the enclosed map illustrating the proposed wellbore spacing unit.


Respectfully,

*Allison Linz*

Allison Linz  
Regulatory Technician  
Great Western Operating Company, LLC

**LEGEND:**

- └ - 90° SYMBOL
- - PROPOSED WELLHEAD.
- ◆ - ENTRY POINT.
- - TARGET BOTTOM HOLE.
- ▲ - SECTION CORNERS LOCATED. (MAD 83)
- △ - SECTION CORNERS RE-ESTABLISHED.  
(Not Set on Ground.) (MAD 83)

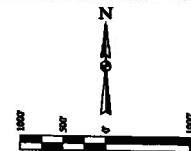


### BASIS OF BEARINGS

BASIS OF BEARINGS IS A U.P.K. OBSERVATION

**BENCH MARK ELEVATION**  
BENCHMARK IN S3 S026 LOCATED IN THE SW 1/4 SE 1/4  
OF SECTION 18, T1N, R68W, 6th P.M., TAKEN FROM 1988  
PUBLISHED DATUM BY THE UNITED STATES DEPARTMENT  
OF THE INTERIOR, GEOLOGICAL SURVEY AS BEING 5028 FEET

SECTION LINE TABLE		
LINE	DIRECTION	LENGTH
L1	S89°51'31"W	1,335.46' (MEAS.)

LINE TABLE		
LINE	DIRECTION	LENGTH
L3	S70°02'25"E	432.95

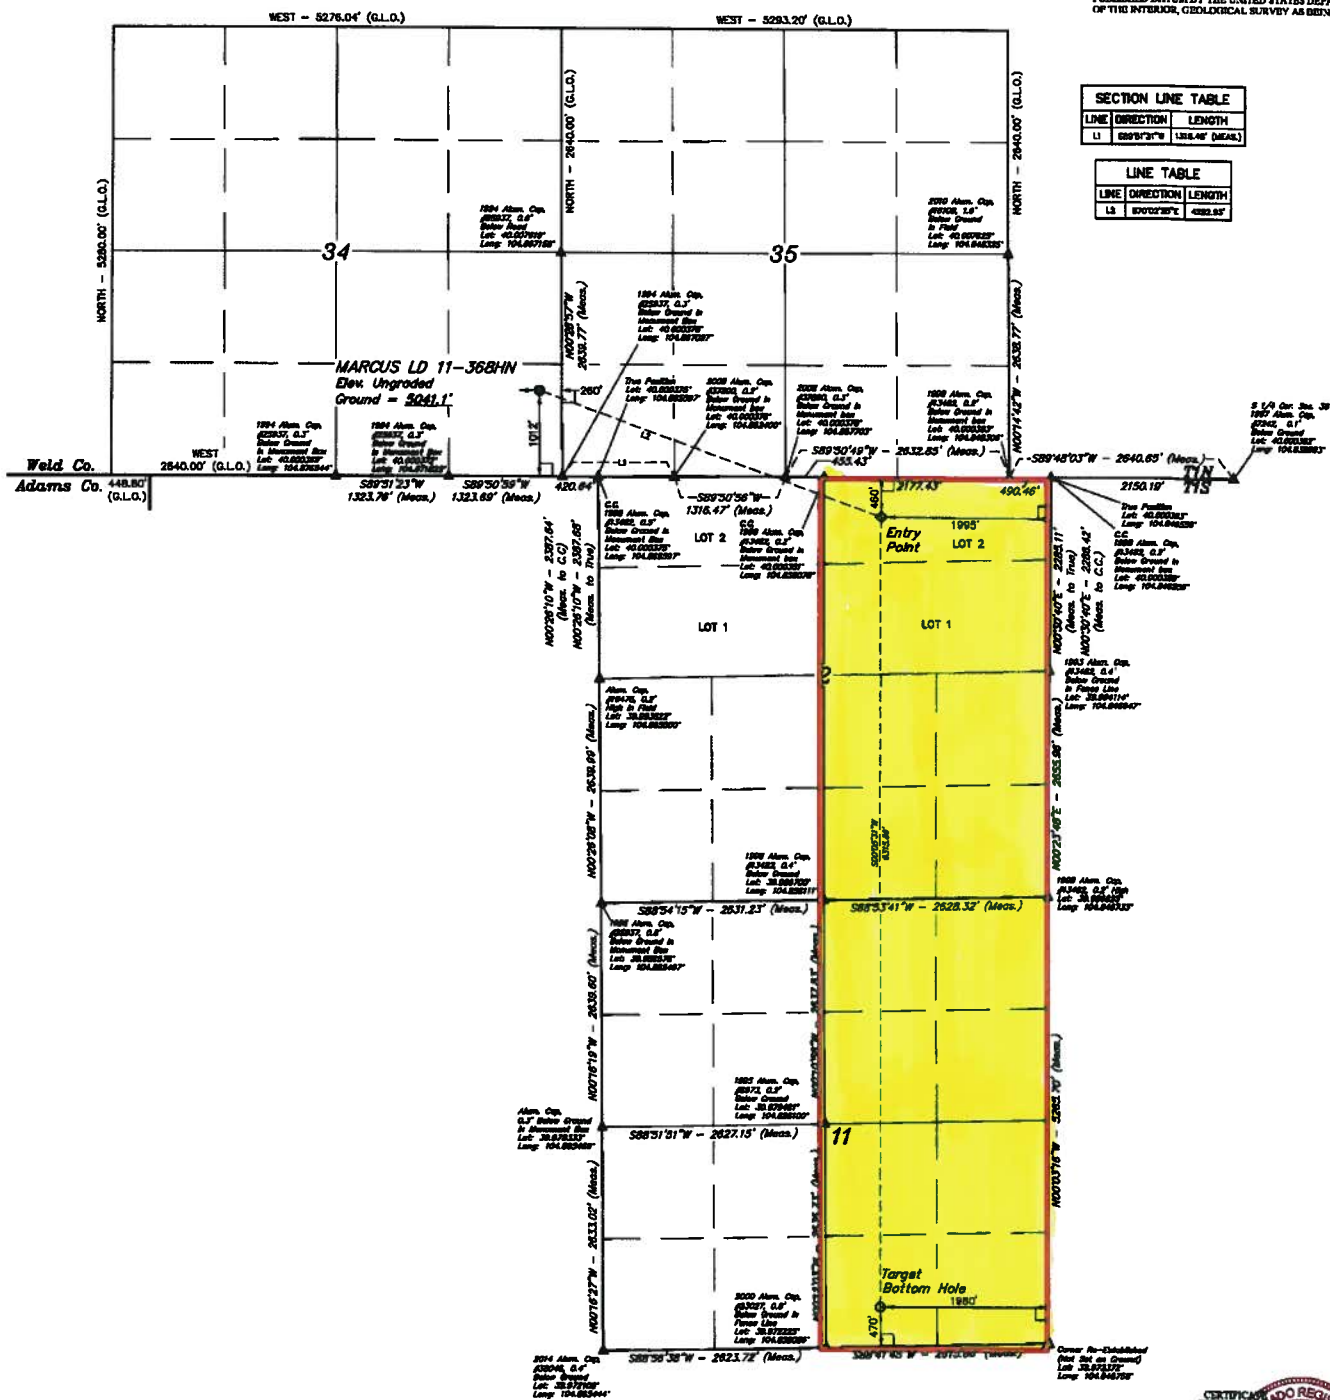[illegible]

REV: 1 04-19-16 C.C. (NAME, BP &amp; GUIL CHANGED)

**GREAT WESTERN OPERATING COMPANY**

MARCUS LD 11-368HN  
SE 1/4 SE 1/4, SECTION 34, T1N, R67W, 6th P.M.  
WELD COUNTY, COLORADO

**UKLS, LLC**  
Corporate Office • 83 South 280 East  
Vernal, UT 84078 • (435) 788-1017

1997-1998

**DRAWN BY:** J.W. **DATE DRAWN:** 12-01-14

SCALE: 1" = 1000'

### WELL LOCATION PLAY

---