


Investment Equipment WELLBORE DIAGRAM Before P&A

Well / Battery Cedar Creek Ranch 1	Prospect Name	Total Depth 4,946'	Est. Start Date
Location SENW	Sec-Twn-Rng 31-10N-53W	Producing Horizon D	County & State LOGAN

WELLBORE DIAGRAM

General Info

Well History

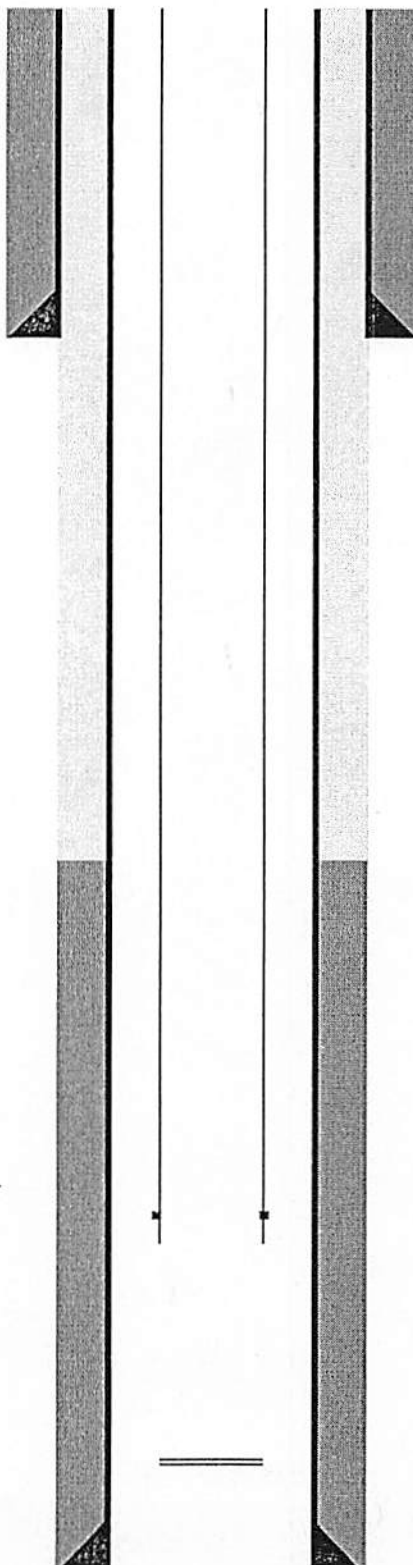

Surface Casing

8-5/8" 24# @ 93' in 12-1/4" Hole
58 sxs
TOC @ Surface

Tubing

2 3/8" "J"
at 4,800'

TOC @ 4,240' CBL

Perforations

"D" at 4,834'-4,837'

Production Casing

5 1/2" 15.5 @ 4,946'
125 sxs