


Investment Equipment Proposed WELLBORE DIAGRAM After P&A

Well / Battery Cedar Creek Ranch 1	Prospect Name	Total Depth 4980	Est. Start Date
Location SEW	Sec-Twn-Rng 31-10N-53W	Producing Horizon D	County & State LOGAN

WELLBORE DIAGRAM

General Info

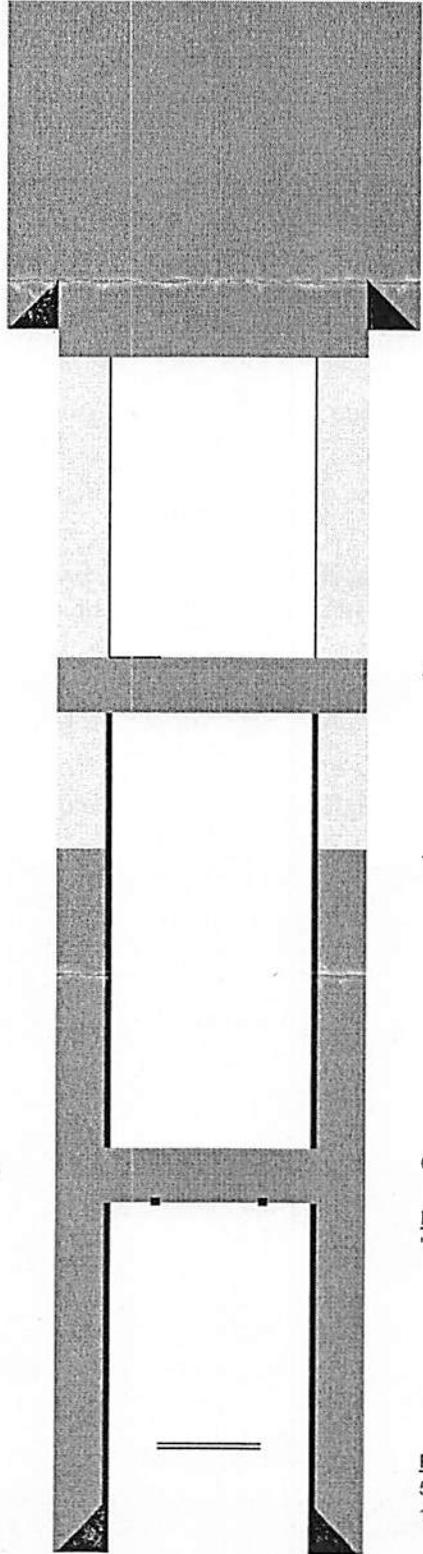

Surface Casing

8-5/8" 24# @ 93' in 12-1/4" Hole
60 sx
TOC @ Surface

Surface Plug

50 sxs is 160' in the 8 5/8" casing

40 sxs at the stub, estimate 2,900' to 2,800'

TOC @ 4,240' CBL

CIBP and 2 sxs @ 4,800'

Perforations

"D" at 4,852' to 4,854'

Production Casing

5 1/2" 15.5# at 4,980'
125 sxs

Well History